

NOTES:
 1. SEE GENERAL NOTES ON 0102.
 2. FURNITURE PACKED IN BY OTHERS IS INDICATED FOR COORDINATION. PROVIDE BLOCKING FOR ALL WALL MOUNTED CASEWORK, FURNITURE, EQUIPMENT AND ANY OTHER NIC ITEM.
 3. PARTITION TYPE IS TYPICAL UNLESS NOTED OTHERWISE.
 4. REFER TO DETAILS FOR ADDITIONAL INFORMATION.

WALL LEGEND
 PARTITION TYPE, SEE 0102
 INDICATES 1-HOUR RATED PARTITION/ WALL
 INDICATES 2-HOUR RATED PARTITION/ WALL
 CORNER GUARD-1, S.S., 90 DEGREE
 CORNER GUARD-2, S.S., END WALL PROTECTOR
 GUARD RAIL: PATCH TO MATCH EXISTING ADJACENT
 WALL PROTECTION-UP TO 48" AFF
 FIBER REINFORCED PANELS UP TO 48" AFF

KEYED NOTES:
 1. REWORK/REPLACE ELECTRICAL OUTLETS/DATA WITH FURNITURE LOCATIONS.
 2. ADD SLOPED TOP(JUST SHELF) TO EXISTING UPPER CABINETS
 3. WALL COVERING, MARKER BOARD/PROJECTION SCREEN
 4

ACCESSORY SCHEDULE

TAG	DESCRIPTION	QTY
A	SOAP DISPENSER	O/C
B	PAPER TOWEL DISPENSER	O/C
C	SHOWER CURTAIN ROD	O/D
D	MIRROR (TOILET ROOMS) 24" x 48"	O/C
E	TOILET TISSUE DISPENSER	O/C
F	36" GRAB BAR	O/C
G	42" GRAB BAR	O/C
H	ROBE/COAT HOOK (MOUNTED ON WALL)	O/C
I	GEL DISPENSER	O/C
J	VIEW BOX	O/C
K	MIRROR (CHANGING ROOMS) 24" x 60"	O/C
L	WALL HUNG TV OR MONITOR	O/C
M	WALL HUNG COMPUTER	O/C
N	SANITARY WIPER DISPOSAL UNIT	O/C
O	SCALE	O/O
P	WALL PHONE	O/O
Q	GLOVE BOX	O/O
R	MOP AND BROOM HOLDER	O/C
S	BINS AND GRID STORAGE, W/ PLYWOOD BACKER	O/C
T	LIFT SYSTEM	O/O
X	C/C - CONTRACTOR FURNISHED/CONTRACTOR INSTALLED	
O/C	O/O - OWNER FURNISHED/OWNER INSTALLED	
O/O	(CONTRACTOR SHALL PROVIDE BLOCKING IN WALL)	

ISSUED FOR CONSTRUCTION
 9-12-08

CURRENT ISSUE STATUS:
 0 ISSUED FOR CONSTRUCTION
 1 DATE




144 Park Street, 3rd Floor
 Portland, Maine 04104
 Tel: (207) 772-3846
 Fax: (207) 772-1070
 www.mtrac.com

SMART
 MAINE MEDICAL CENTER - RICHARDS WING 2ND FLOOR
 INPATIENT SERVICES
 PORTLAND, MAINE

PARTIAL FLOOR PLAN
 SHEET TITLE
 SCALE: 1/4" = 1'-0"
 DATE: 9-12-08
 PROJECT MANAGER: JCP
 GRAPHIC SCALE: 0' 1'

DATE OF RECORD: JCP
 DATE OF FIELD: JCP
 SHEET NO.: AE102
 PROJECT NO.: 08103

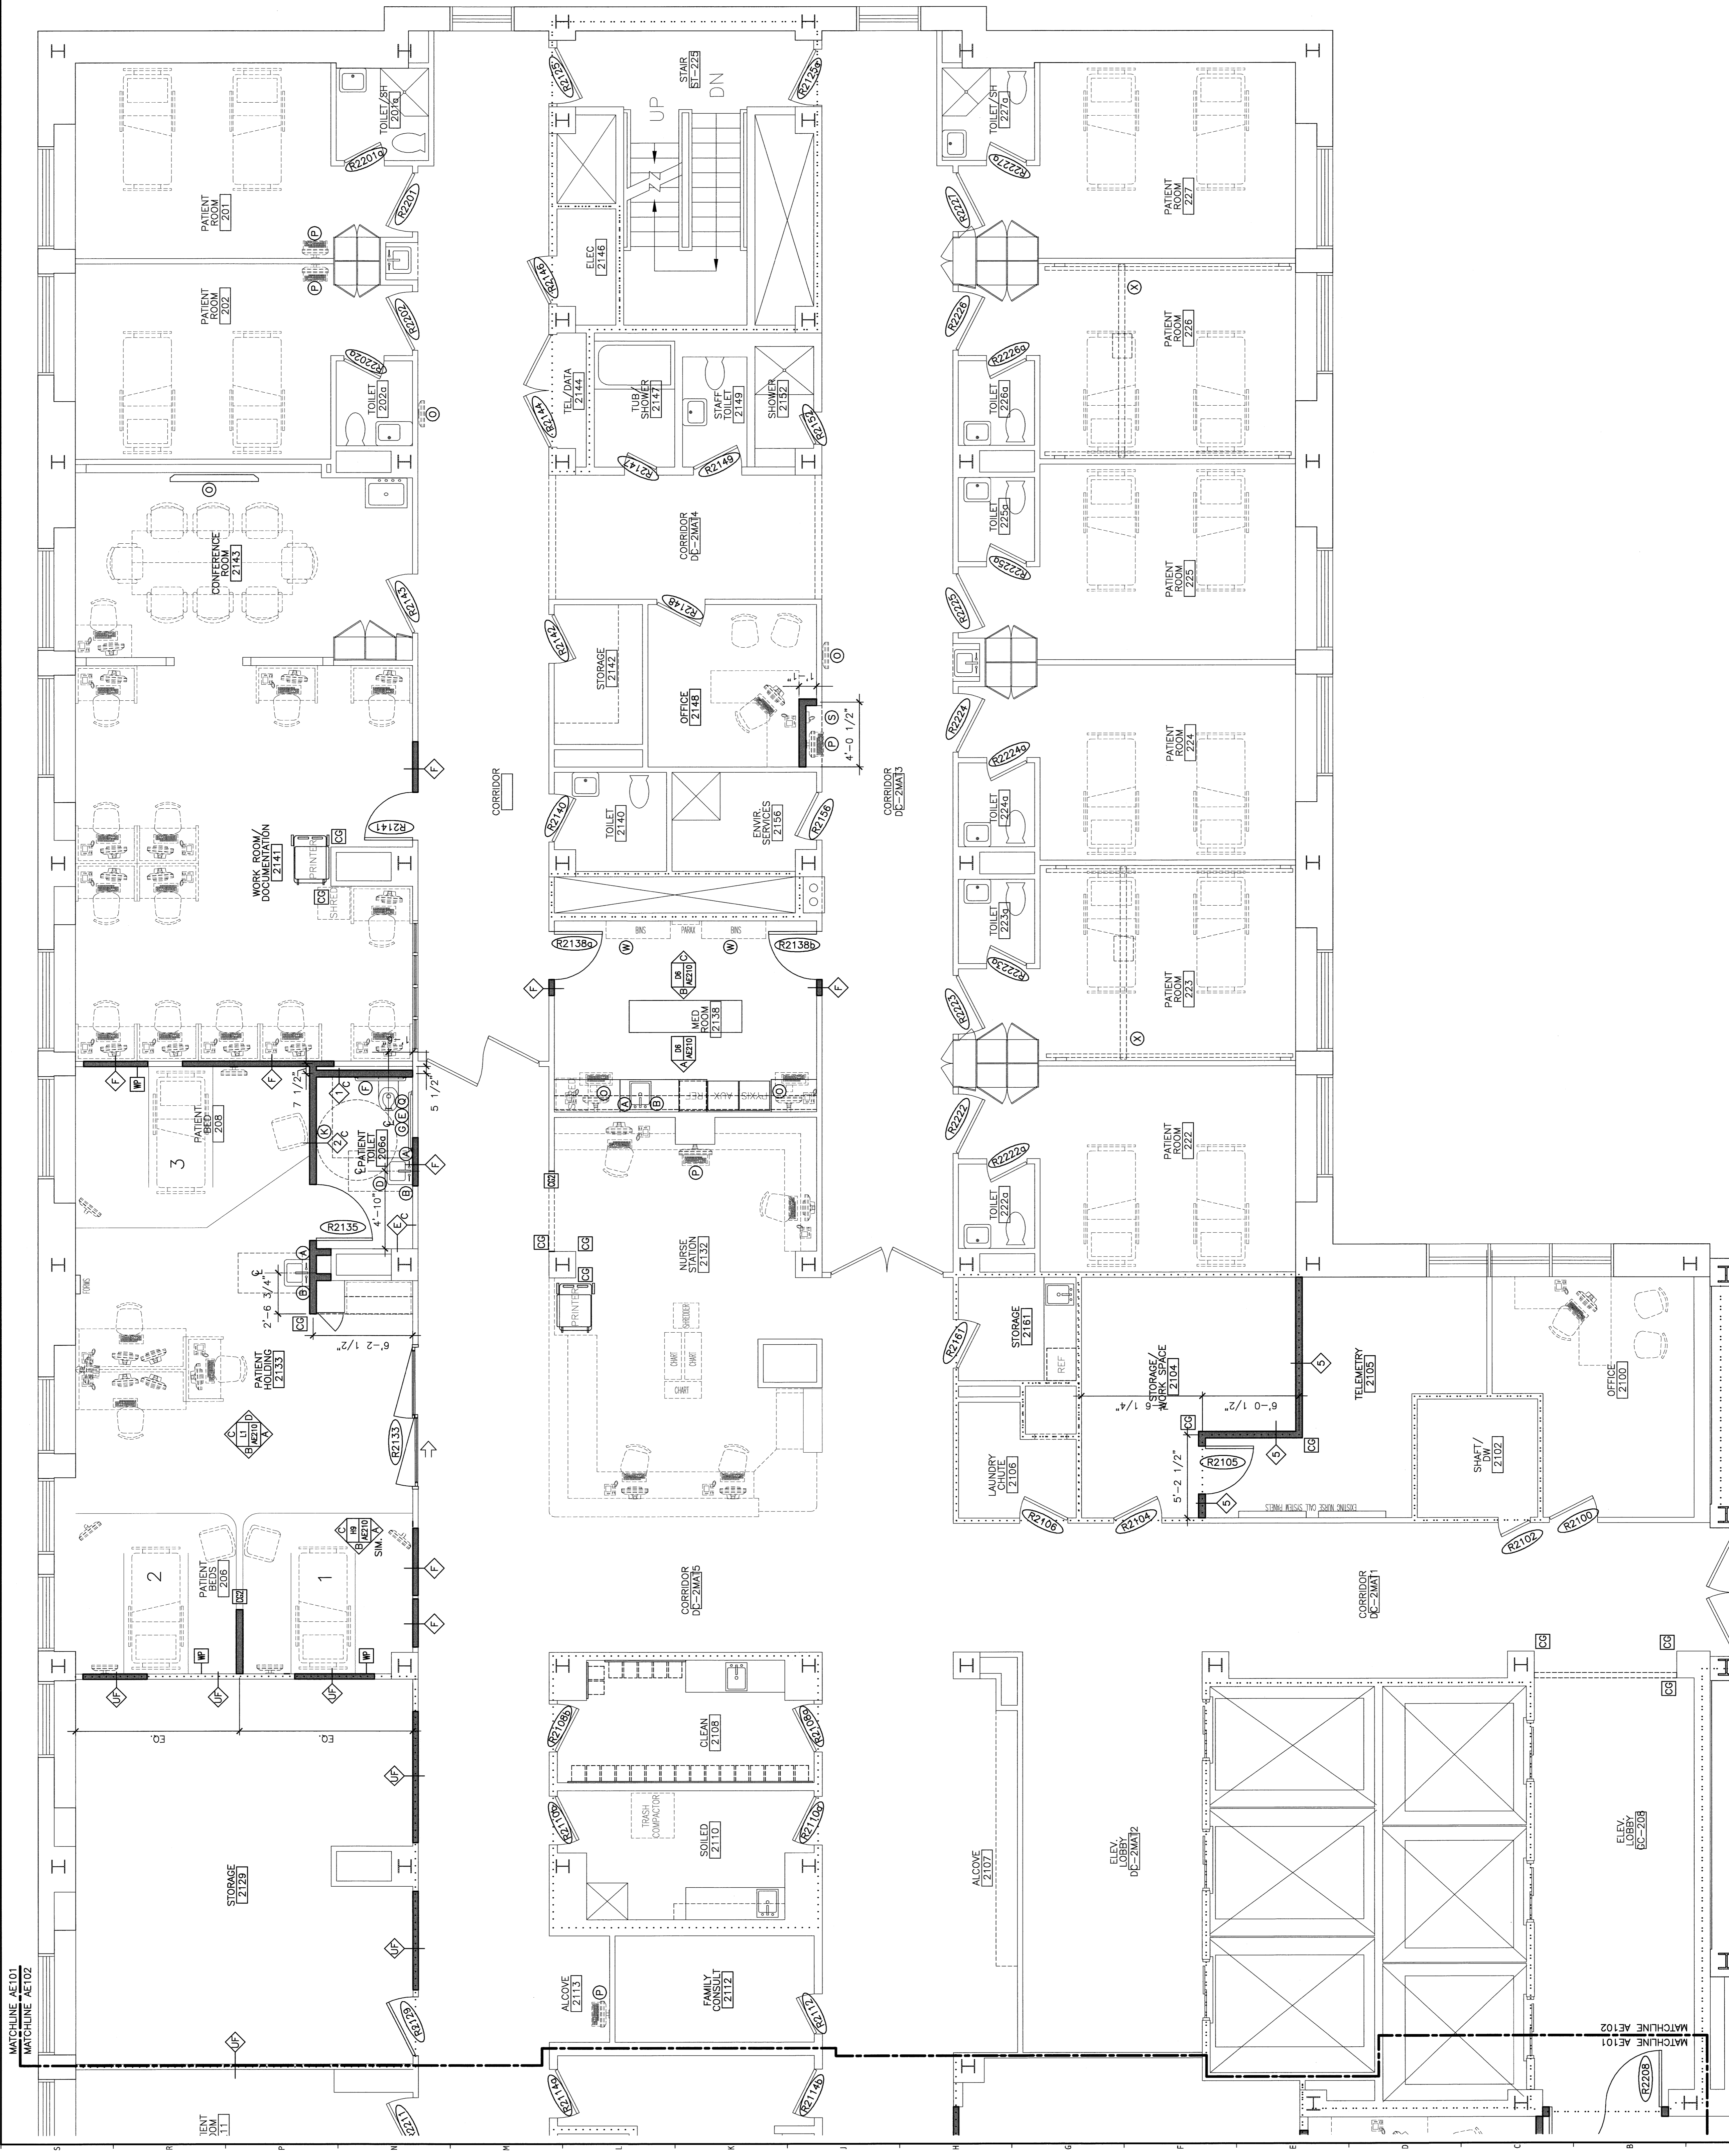

PARTIAL FLOOR PLAN
 MATCHLINE AE101
 MATCHLINE AE102

A1
 1/4" = 1'-0"