

GENERAL NOTES:


1. RE: AF101 FLOOR PLAN GENERAL NOTES, KEY NOTES, DEFINITION OF ABBREVIATIONS, AND ADDITIONAL INFORMATION ABOUT FINISHES.
2. REFER TO THIS SHEET FOR PLACEMENT OF FLOOR FINISH PATTERNS AND DISPERSAL OF MATERIAL TYPES AND COLORS. REFER TO SCHEDULES FOR ACTUAL MATERIALS USED.
3. ALL NEW FLOORING MATERIAL TO RUN BENEATH CASEWORK UNLESS NOTED OTHERWISE.
4. AREAS ON PLAN THAT DO NOT SHOW A DESIGNATED FLOOR FINISH ARE EXISTING FINISHES TO REMAIN.
5. EACH SQUARE IN THE VCT TILE GRID REPRESENTS A 12"x12" TILE.
6. ACRYLIC PREFAB SHOWER UNIT IN STAFF LOCKER ROOMS.

FLOOR LEGEND:

CPT-1	[Pattern]
CPT-2	[Pattern]
CT-2	[Pattern]
SV-1	[Pattern]
SV-2	[Pattern]
RUB-1	[Pattern]
RUB-1 (W/ACOUSTIC BACKING)	[Pattern]
RUB-2	[Pattern]
RUB-2 (W/ACOUSTIC BACKING)	[Pattern]
VCT-1	[Pattern]
PATCH TO MATCH EXIST.	[Pattern]

REV.	ISSUED FOR CONSTRUCTION	DATE
0		9-12-08

ISSUED FOR CONSTRUCTION
9-12-08

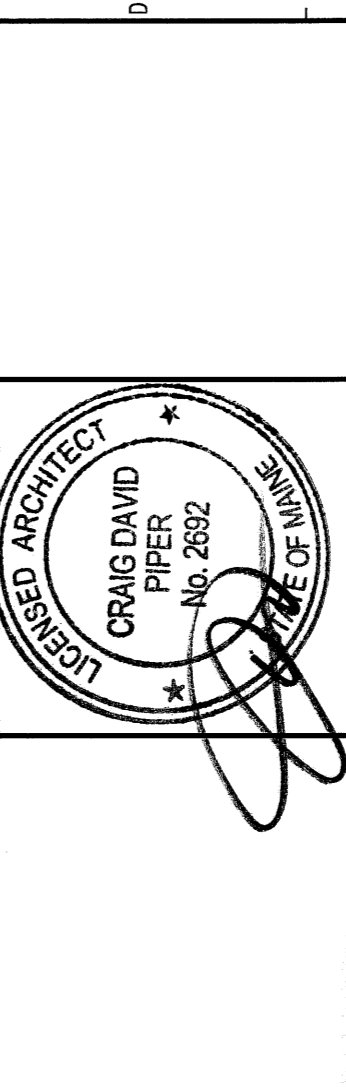


144 Elm Street, 8th Fl., 04104
Portland, Maine 04104
Tel: (207) 773-3466
Fax: (207) 773-3070
www.smrtinc.com

SMRT
ARCHITECTURE
ENGINEERING
PLANNING
INTERIOR DESIGN
COMMISSIONING

MAINE MEDICAL CENTER - L.L. BEAN WING 2ND FLOOR SURGICAL SERVICES
PORTLAND, MAINE

PARTIAL FINISH FLOOR PLAN
SHEET TITLE: PARTIAL FINISH FLOOR PLAN
SCALE: 1/4" = 1'-0" DATE: 9-12-08
PROJECT MANAGER: JDP GRAPHIC SCALE: 0'
JOB CAPTIVATOR: MDR
DATE OF RECORD: COP SHEET NO.
SHEET CADDIE: AF101-08038 COP SHEET NO.
PROJECT NO.: 08038

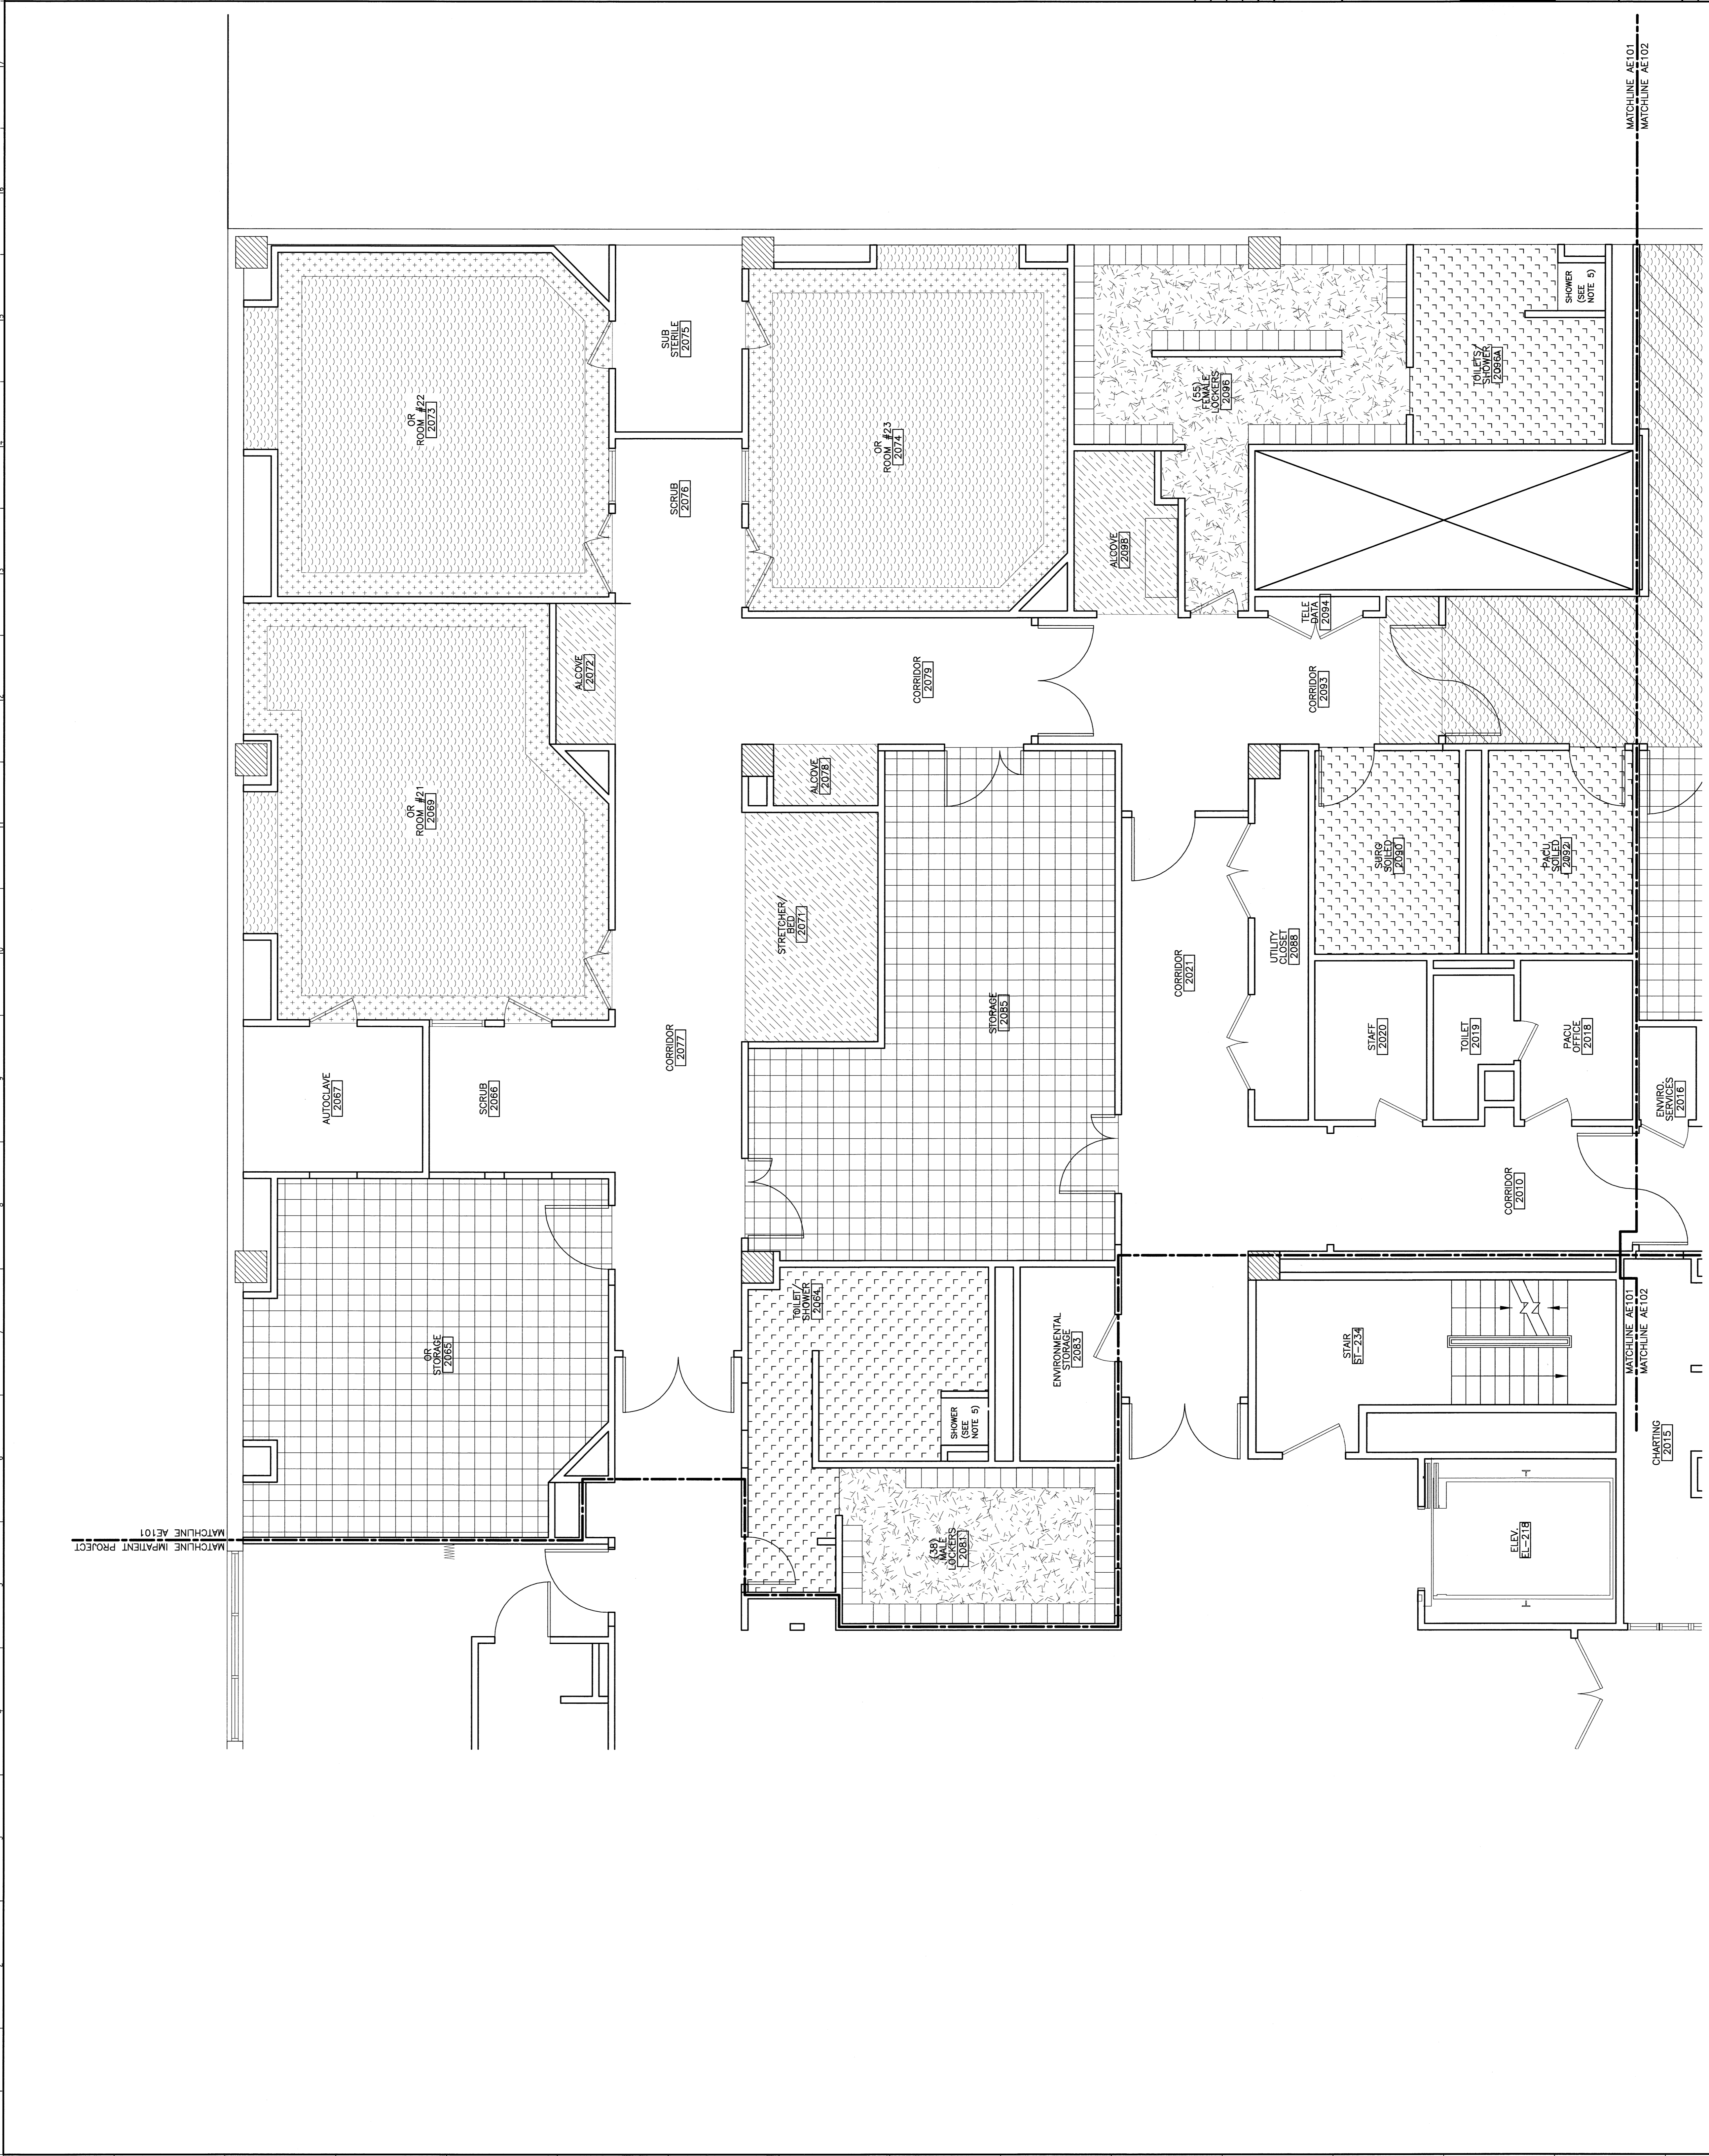

A1 PARTIAL FLOOR PLAN
1/4"=1'-0"