

**NOTE:**


1. SEE SHEET E-001 FOR LEGEND AND GENERAL NOTES.
2. ALL LIGHT FIXTURES, DEVICES, ETC. SHOWN WITH LIGHT LINE WEIGHTS ARE EXISTING TO BE MAINTAINED UNLESS OTHERWISE NOTED.
3. ALL NEW EXIT SIGNS SHALL BE CONNECTED TO NEAREST LIFE SAFETY LIGHTING BRANCH CIRCUIT.

**KEYED NOTE:**

- ① REMOVE EXISTING 2'x4" TRUSS AND REINFORCE WITH 2" X 4" LVL.
- ② REMOVE EXISTING 2'x4" TRUSS AND REINFORCE WITH 2" X 4" LVL.
REV.	DESCRIPTION	DATE
0	ISSUED FOR CONSTRUCTION	9-12-08

ISSUED FOR CONSTRUCTION  
9-12-08

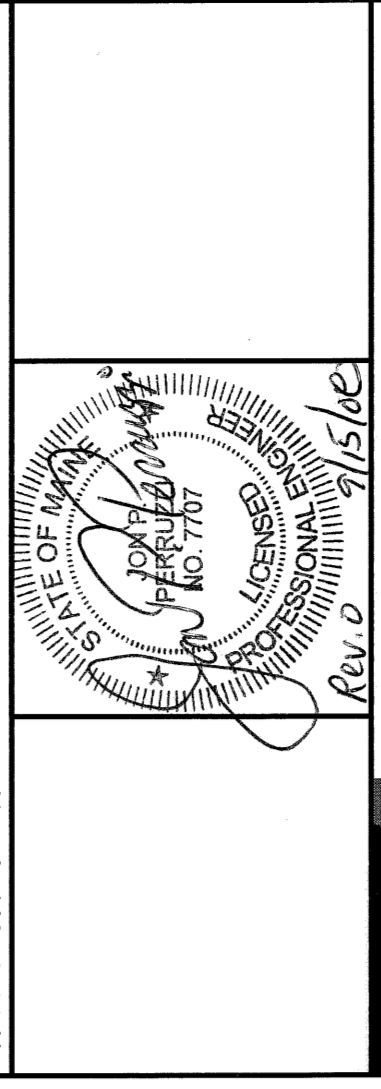

ARCHITECTURE  
ENGINEERING  
PLANNING  
INTERIOR DESIGN  
COMMISSIONING

144 Lee Street, 2nd Floor  
Portland, Maine 04104  
Tel: (207) 775-3846  
Fax: (207) 775-1070  
www.smrtinc.com

**SMRT**  
MAINE MEDICAL CENTER - LL BEAN WING 2ND FLOOR  
INPATIENT SERVICES  
PORTLAND, MAINE

LIGHTING  
PARTIAL FLOOR PLAN SHEET 1

SCALE:	1/4" = 1'-0"	DATE:	9-12-08
PROJECT MANAGER:	CDP	GRAPHIC SCALE:	0' 1'
JOB CAPTION:	MARKS		
DATE OF RECORD:	JPT	SHEET NO.:	EL101
SMRT JOB FILE:	EL101-08099	PROJECT NO.:	08099

A1 PARTIAL FLOOR PLAN

1/4" = 1'-0"