


ISSUED FOR REVIEW ONLY  
SEE PACKAGE FOR CONSTRUCTION DOCUMENTS

General Notes:

- TYPICAL PARTITION TYPES ARE AS FOLLOWS UNLESS NOTED OTHERWISE:  
INTERIOR PARTITIONS - TYPE A  
CORRIDOR PARTITIONS - TYPE C
- REFERENCE SYMBOLS AS FOLLOWS:  
DOOR AND HARDWARE REFERENCE SYMBOL SEE SHEET A500.  
PARTITION TYPE REFERENCE SYMBOL SEE SHEET A501.  
VIEW WINDOW TYPE REFERENCE SYMBOL SEE SHEET A500.  
GLAZING TYPE REFERENCE SYMBOL  
INTERIOR ELEVATION TAG
- RATED PARTITIONS ARE INDICATED AS FOLLOWS:  
1HR RATED FIRE PARTITION  
2HR RATED FIRE PARTITION  
1HR SMOKE BARRIER  
2HR RATED FIRE AND SMOKE BARRIER
- HOUSEKEEPING PADS: PROVIDE REINFORCED CONCRETE HOUSEKEEPING PADS UNDER ALL EQUIPMENT WHERE INDICATED ON PLAN. PADS SHALL BE 6" WIDER AND LONGER THAN THE EQUIPMENT WHICH THEY SUPPORT. VERIFY SPECIFIC EQUIPMENT SIZE PRIOR TO POURING THE CONCRETE PADS. PADS SHALL HAVE A CONTINUOUS 3/4" CHAMFER AT ALL EXPOSED CORNERS AND SHALL BE 3 1/2" HIGH UNLESS OTHERWISE INDICATED ON PLAN.
- SEE DWG A600 FOR ROOF DETAILS. SEE DWG A510 THROUGH A517 FOR EXTERIOR DETAILS. SEE DWG A500 FOR DOOR INFORMATION.
- EXISTING STRUCTURAL GRID INFORMATION IS BASED ON SHELLEY BULLFINCH RICHARDSON AND ABBOTT INC., DRAWING A-2.2 PROVIDED BY THE OWNER, DRAWING A-2.2 S DATED JULY 3 '97 WITH REVISIONS (MARCH 28, 1997); D94916 25 (1997), J04916 29, (1998) AND (SEPTEMBER 17, 1998) HAVING BEEN REVIEWED BY MCCARTHY BROTHERS CO. AND BEING CALLED "RECORD DRAWINGS" (DECEMBER 1, 1999). ADDITIONAL EXISTING SURVEY INFORMATION WAS PROVIDED BY WILLIAM A. BERRY & SON, INC. ON JUNE 8, 2004. GENERAL CONTRACTOR TO VERIFY ALL EXISTING CONDITIONS EFFECTED BY THE NEW CONSTRUCTION.

MARK	ISSUE DATE	DESCRIPTION
PERMIT	09/18/04	PERMIT SET
BD	05/17/04	BD SET
Issue Log		

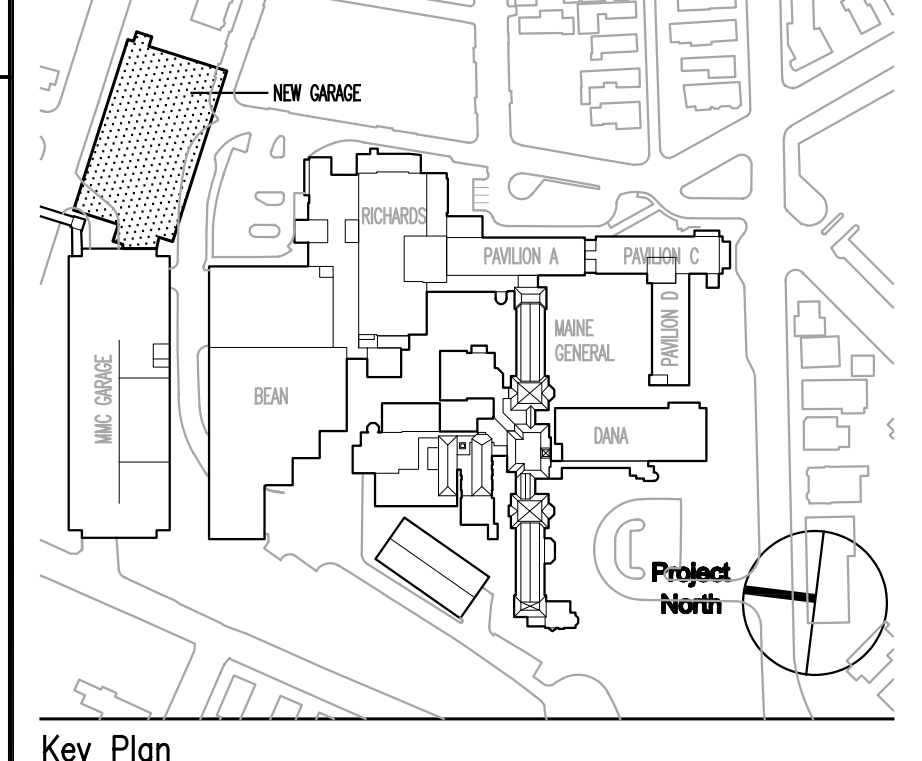

**TRO**  
ARCHITECTURE  
PLANNING  
ENGINEERING  
INTERIOR DESIGN  
The Ritchie Organization  
80 Bridge Street  
Newton, MA 02459-1164  
617-552-6100

Maine Medical Center  
Pkg E - Garage Foundation and Precast  
Portland, ME MMC Project No. 21845

Drawing Title  
**GARAGE ROOF PLAN AND  
PARTIAL LEVEL ONE AND  
LEVEL FOUR PLANS**

Commission No. 4678 Date Issued 05/17/04  
Scale 1/8" = 1'-0" Sheet Number PKG-E  
Drawn By NB/BS  
Approved By BS  
Filename 4678R20R.dwg  
Copyright © 2004 The Ritchie Organization  
**R20R**

