


- General Notes:
- TYPICAL PARTITION TYPES ARE AS FOLLOWS UNLESS NOTED OTHERWISE:
 INTERIOR PARTITIONS - TYPE A
 CORRIDOR PARTITIONS - TYPE C
 - REFERENCE SYMBOLS AS FOLLOWS:
 DOOR AND HARDWARE REFERENCE SYMBOL. SEE SHEET AS30.
 PARTITION TYPE REFERENCE SYMBOL. SEE SHEET AS01.
 VIEW WINDOW TYPE REFERENCE SYMBOL. SEE SHEET AS30.
 GLAZING TYPE REFERENCE SYMBOL.
 INTERIOR ELEVATION TAG
 - RATED PARTITIONS ARE INDICATED AS FOLLOWS:
 1HR RATED FIRE PARTITION
 2HR RATED FIRE PARTITION
 1HR SMOKE BARRIER
 2HR RATED FIRE AND SMOKE BARRIER
 - HOUSEKEEPING PADS: PROVIDE REINFORCED CONCRETE HOUSEKEEPING PADS UNDER ALL EQUIPMENT WHERE INDICATED ON PLAN. PADS SHALL BE 6" WIDE AND LONGER THAN THE EQUIPMENT WHICH THEY SUPPORT. VERIFY SPECIFIC EQUIPMENT SIZE PRIOR TO POURING THE CONCRETE. PADS SHALL HAVE A CONTINUOUS 3/4" CHAMFER AT ALL EXPOSED CORNERS AND SHALL BE 3 1/2" HIGH UNLESS OTHERWISE INDICATED ON PLAN.
 - SEE DWG A600 FOR ROOF DETAILS. SEE DWG A510 THROUGH A517 FOR EXTERIOR DETAILS. SEE DWG A530 FOR DOOR INFORMATION.
 - EXISTING STRUCTURAL GRID INFORMATION IS BASED ON SHEPLEY BULFINCH RICHARDSON AND ABBOTT INC., DRAWING A-2.2 PROVIDED BY THE OWNER. DRAWING A-2.2 IS DATED JULY 3 '97 WITH REVISIONS (MARCH 28, 1997); (APRIL 25, 1997); (JANUARY 29, 1998); AND (SEPTEMBER 17, 1998) HAVING BEEN REVIEWED BY MCCARTHY BROTHERS CO. AND BEING CALLED "RECORD DRAWINGS" (DECEMBER 1, 1998). ADDITIONAL EXISTING SURVEY INFORMATION WAS PROVIDED BY WILLIAM A. BERRY & SON, INC. ON JUNE 8, 2004. GENERAL CONTRACTOR TO VERIFY ALL EXISTING CONDITIONS EFFECTED BY THE NEW CONSTRUCTION.

MARK	ISSUE DATE	DESCRIPTION
PERMIT	09/18/04	PERMIT SET
BD	08/28/04	BD SET


Issue Log

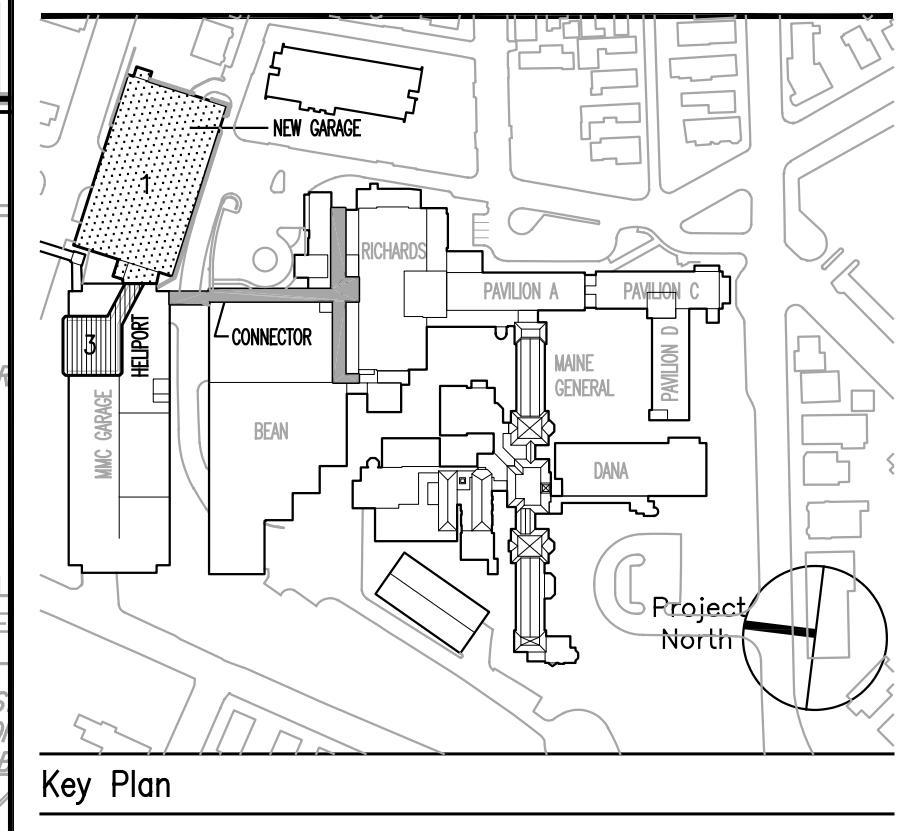

TRO
 ARCHITECT
 PLANNING
 ENGINEER
 INTERIOR
 The Ritchie Organizat'
 80 Bridge Str
 Newton, MA 02459-1
 617-555-94

Maine Medical Center
 Pkg F - Garage / Vault / Conn / Heliport
 Portland, ME MMC Project No. 21845

Drawing Title
**CONNECTOR
 BASEMENT FLOOR PLAN**

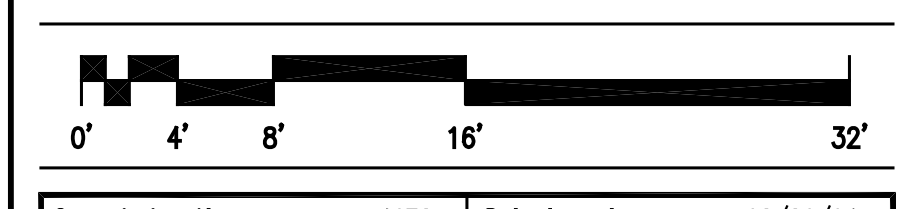

Commission No.	4678	Date Issued	08/28/04
Scale	1/8" = 1'-0"	Sheet Number	PKG-F A20B.2
Drawn By	JW	Approved By	JW
File Name	4678A20B.2.dwg	Copyright	© 2004 The Ritchie Organization

SECTIONAL KEY

LEVEL	NEW GARAGE	NEW ELEVATOR STAIR TOWER	NEW BRIDGE	NEW CONNECTOR	EXISTING RICHARDS BUILDING	EXISTING L.L. BEAN BUILDING
GROUND FLOOR	HELIPORT	MECH RM - 4 B1A	CONNECTOR - GROUND FLOOR	CONNECTOR - GROUND FLOOR		
BASEMENT	LOBBY - 1 B1A	MECH RM - 3 B1A	CONNECTOR - BASEMENT FLOOR	CONNECTOR - BASEMENT FLOOR		
SUB LEVEL 1	LOBBY - LVL B1	LOBBY - LVL B1	ELEC. VAULT - LVL B1			
SUB LEVEL 2	LOBBY - LVL B2	LOBBY - LVL B2				
SUB LEVEL 3	LOBBY - LVL B3	LOBBY - LVL B3				
SUB LEVEL 4	LOBBY - LVL B4	LOBBY - LVL B4				
SUB LEVEL 5	LOBBY - LVL B5	LOBBY - LVL B5				

COMPRESS BY SUB LEVEL 6

(F5) BASEMENT FLOOR PLAN ELEV. 130'-2"
 SCALE: 1/8" = 1'-0"