


- General Notes:**
- TYPICAL PARTITION TYPES ARE AS FOLLOWS UNLESS NOTED OTHERWISE:
INTERIOR PARTITIONS - TYPE A
CORRIDOR PARTITIONS - TYPE C
 - REFERENCE SYMBOLS AS FOLLOWS:
DOOR AND HARDWARE REFERENCE SYMBOL. SEE SHEET ASSO.
PARTITION TYPE REFERENCE SYMBOL. SEE SHEET ASSO.
VIEW WINDOW TYPE REFERENCE SYMBOL. SEE SHEET ASSO.
GLAZING TYPE REFERENCE SYMBOL.
INTERIOR ELEVATION TAG
 - RATED PARTITIONS ARE INDICATED AS FOLLOWS:
1HR RATED FIRE PARTITION
2HR RATED FIRE PARTITION
1HR SMOKE BARRIER
2HR RATED FIRE AND SMOKE BARRIER
 - HOUSEKEEPING PADS: PROVIDE REINFORCED CONCRETE HOUSEKEEPING PADS UNDER ALL EQUIPMENT WHERE INDICATED ON PLAN. PADS SHALL BE 6" WIDE AND LONGER THAN THE EQUIPMENT WHICH THEY SUPPORT. VERIFY SPECIFIC EQUIPMENT SIZE PRIOR TO POURING THE CONCRETE PADS. PADS SHALL HAVE A CONTINUOUS 3/4" CHAMFER AT ALL EXPOSED CORNERS AND SHALL BE 3 1/2" HIGH UNLESS OTHERWISE INDICATED ON PLAN.
 - SEE DWG A600 FOR ROOF DETAILS. SEE DWG A510 THROUGH A517 FOR EXTERIOR DETAILS. SEE DWG A530 FOR DOOR INFORMATION.
 - EXISTING STRUCTURAL GRID INFORMATION IS BASED ON SHERLEY BULLFINCH RICHARDSON AND ABBOTT INC., DRAWING A-2.2 PROVIDED BY THE OWNER. DRAWING A-2.2 IS DATED JULY 3 '97 WITH REVISIONS (MARCH 28, 1997); (APRIL 25, 1997); (JANUARY 29, 1998); AND (SEPTEMBER 17, 1998) HAVING BEEN REVIEWED BY MCCARTHY BROTHERS CO. AND BEING CALLED "RECORD DRAWINGS" (DECEMBER 1, 1998). ADDITIONAL EXISTING SURVEY INFORMATION WAS PROVIDED BY WILLIAM A. BERRY & SON, INC. ON JUNE 9, 2004. GENERAL CONTRACTOR TO VERIFY ALL EXISTING CONDITIONS EFFECTED BY THE NEW CONSTRUCTION.

MARK	ISSUE DATE	DESCRIPTION


PERMIT	DATE	SET
BD	08/28/04	BD SET

Issue Log

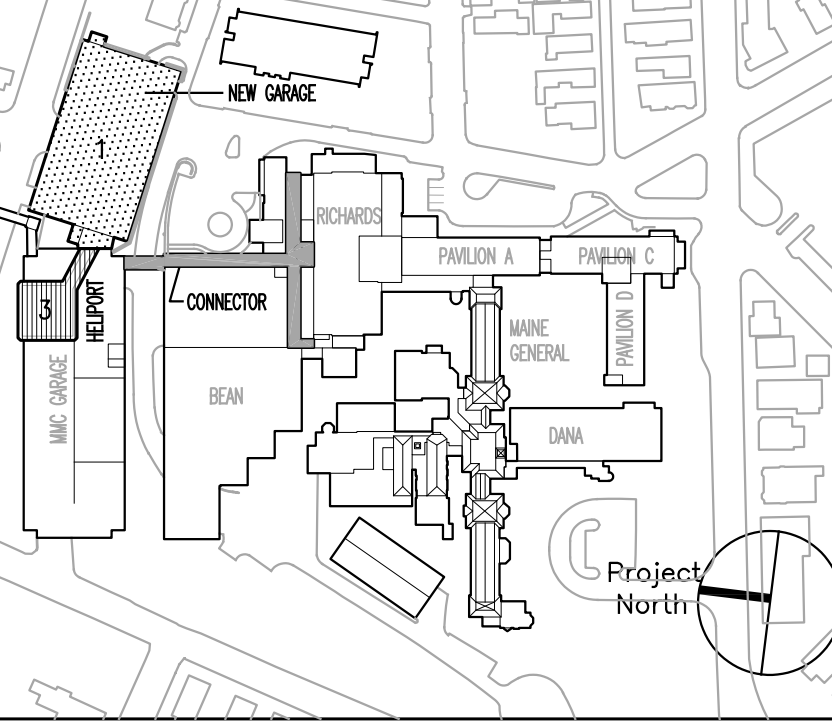

Maine Medical Center
Pkg F - Garage / Vault / Conn / Heliport
Portland, ME MMC Project No. 21845

Connector
SUB-LEVEL 1 FLOOR PLAN

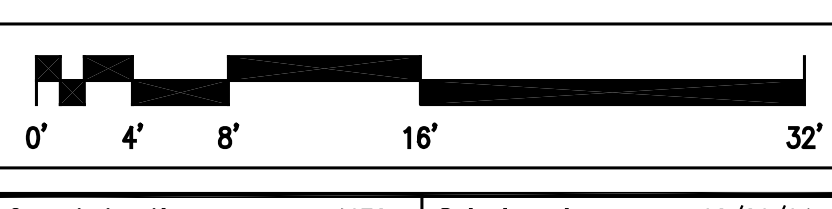

Commission No.	4678	Date Issued	08/28/04
Scale	1/8" = 1'-0"	Sheet Number	PKG-F
Drawn By	JW		
Approved By	JW		
Filename	4678A20B1.2.dwg		
Copyright	© 2004	The Ritchie Organization	

F5 SUB-LEVEL 1 FLOOR PLAN ELEV. 115'-0"
SCALE: 1/8" = 1'-0"