



General Notes:
 1. ALL CEILING HEIGHTS SHALL BE 8'-0" UNLESS OTHERWISE NOTED
 2. ALL SOFFIT HEIGHTS SHALL BE 7'-2" UNLESS OTHERWISE NOTED
 3. ALL CEILING GRIDS ARE CENTERED IN ROOMS UNLESS NOTED OTHERWISE
 4. ABBREVIATION "ET" DEFINES THE USE OF A FULL TILE

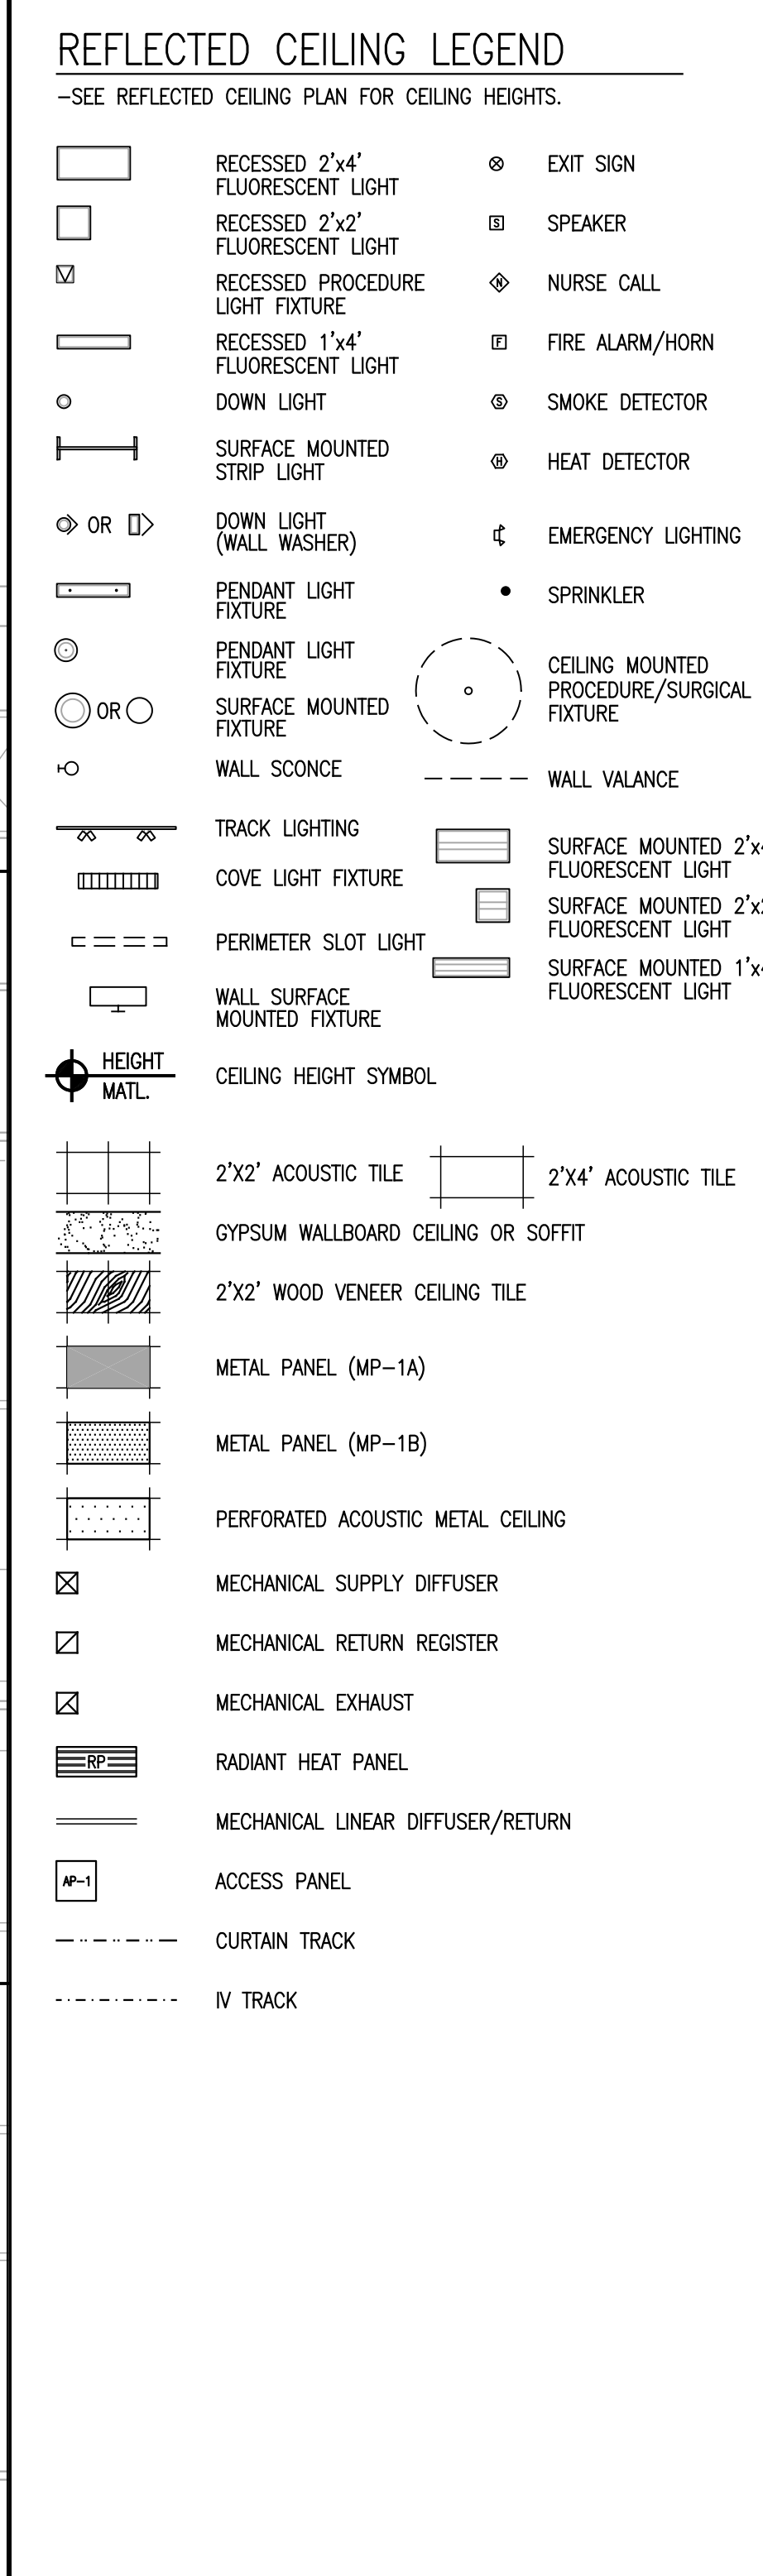

MARK	ISSUE DATE	DESCRIPTION
PERMIT	09/18/04	PERMIT SET
BD	08/28/04	BD SET


Issue Log

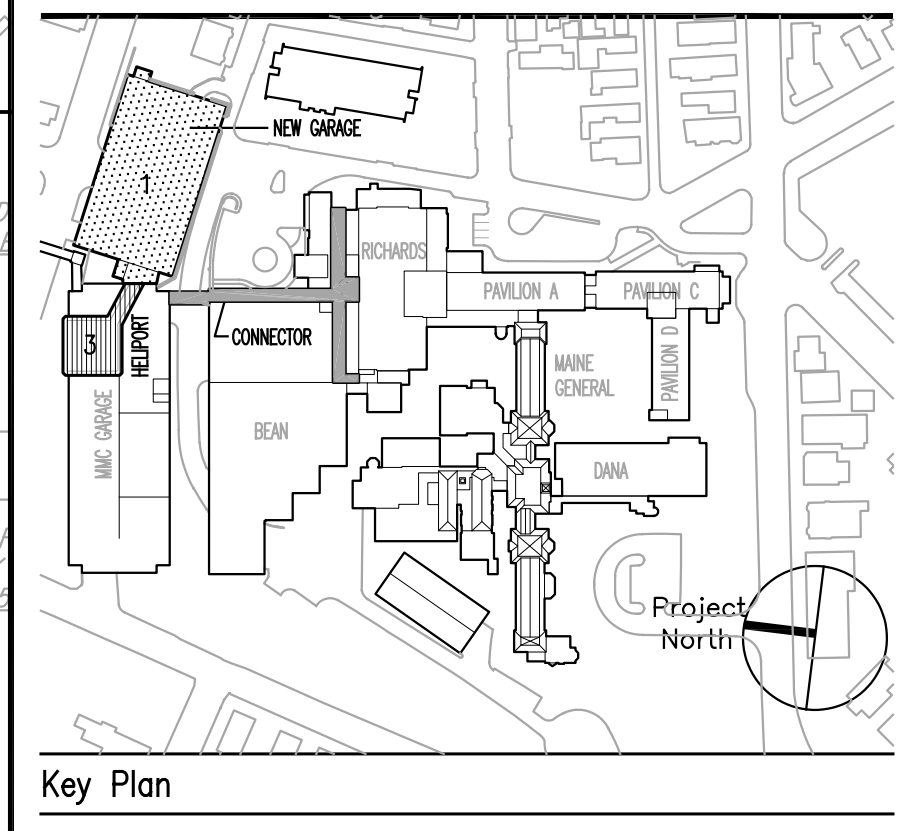

TRO
 ARCHITECTURAL
 PLANNING
 ENGINEERING
 INTERIOR
 The Ritchie Organization
 80 Bridge Street
 Newton, MA 02459-1111
 617-552-9944

Maine Medical Center
 Pkg F - Garage / Vault / Conn / Heliport
 Portland, ME MMC Project No. 21845

Drawing Title
**CONNECTOR
 BASEMENT FLOOR
 REFLECTED CEILING PLAN**

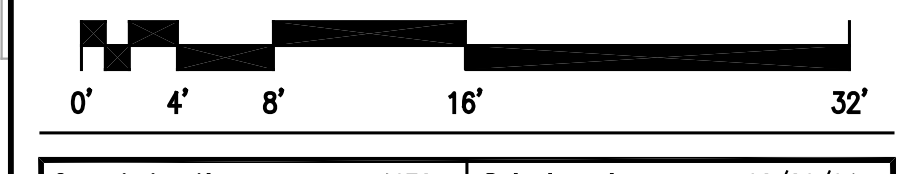

Commission No.	4678	Date Issued	08/28/04
Scale	1/8" = 1'-0"	Sheet Number	PKG-F
Drawn By	JW	Approved By	TML
File Name	4678A30B.2.dwg	Project	A30B.2

F5 REFLECTED CEILING PLAN
 SCALE 1/8" = 1'-0"