



ELEVATIONS NOTES

- ELEVATIONS ARE FOR DRIVE LEVELS UNLESS NOTED OTHERWISE. STAR AND ELEVATOR LOBBY ELEVATION 6' ABOVE DRIVE LEVEL (CUN)

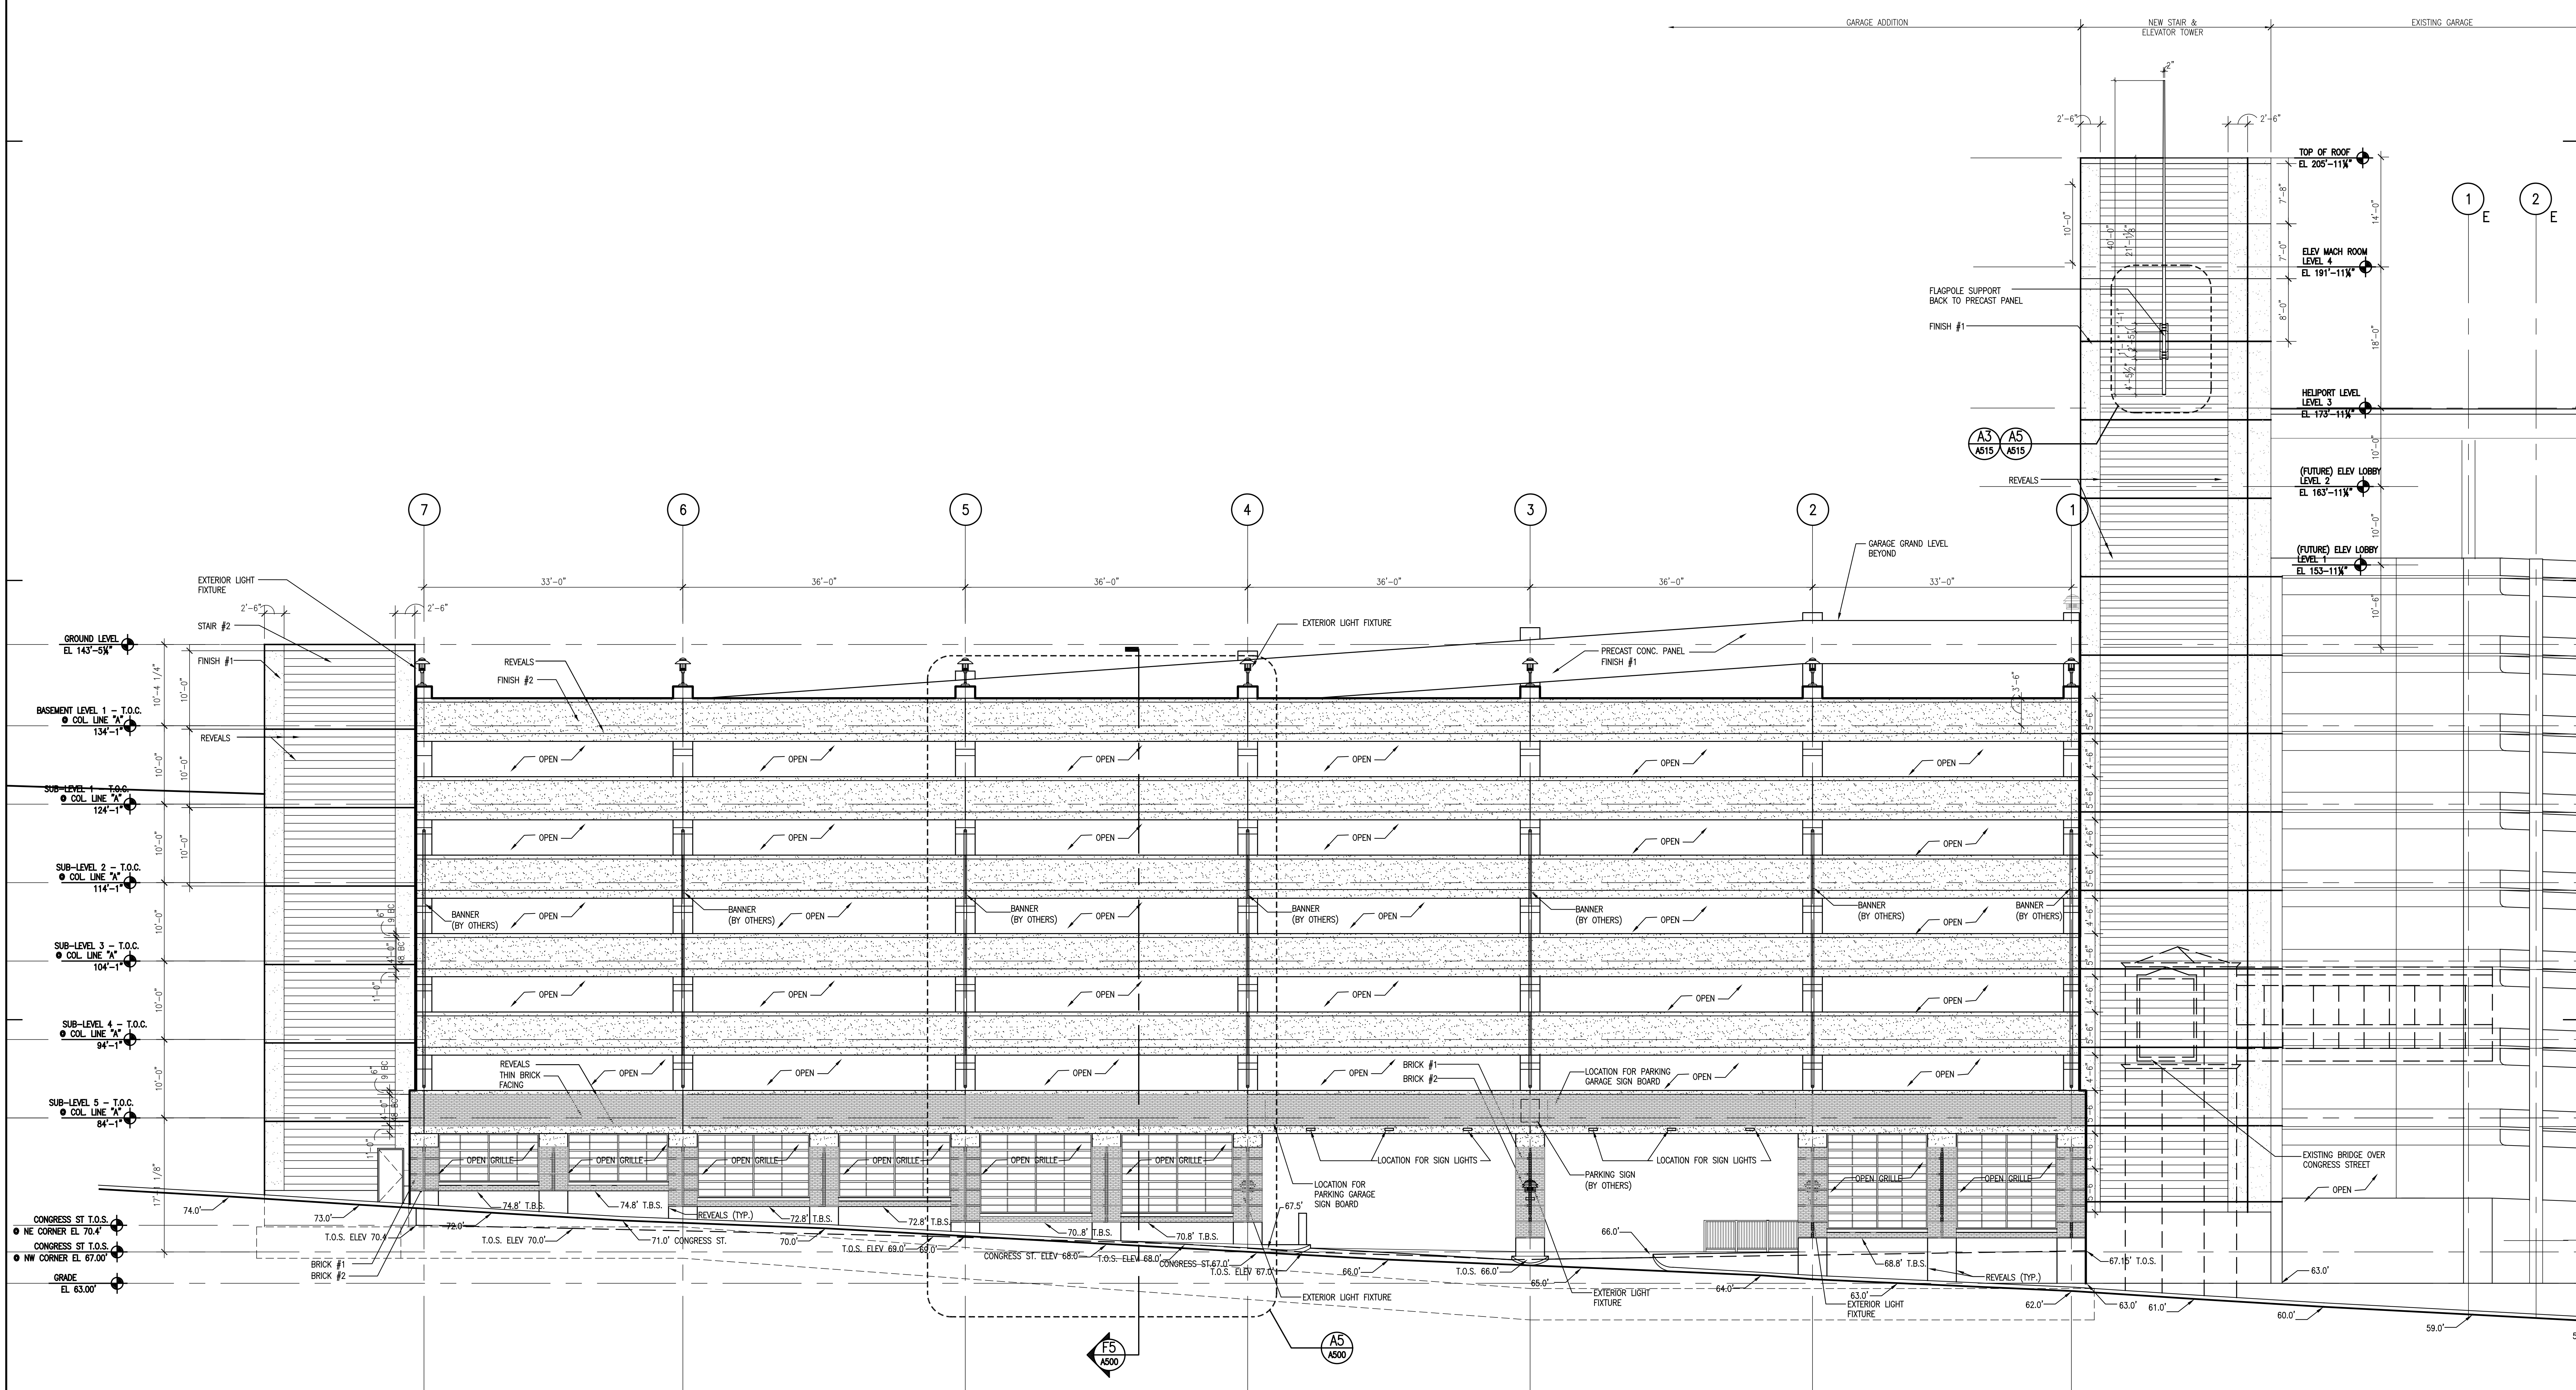

MARK	ISSUE DATE	DESCRIPTION
PERMIT	09/18/04	PERMIT SET
BID	08/28/04	BID SET


Issue Log

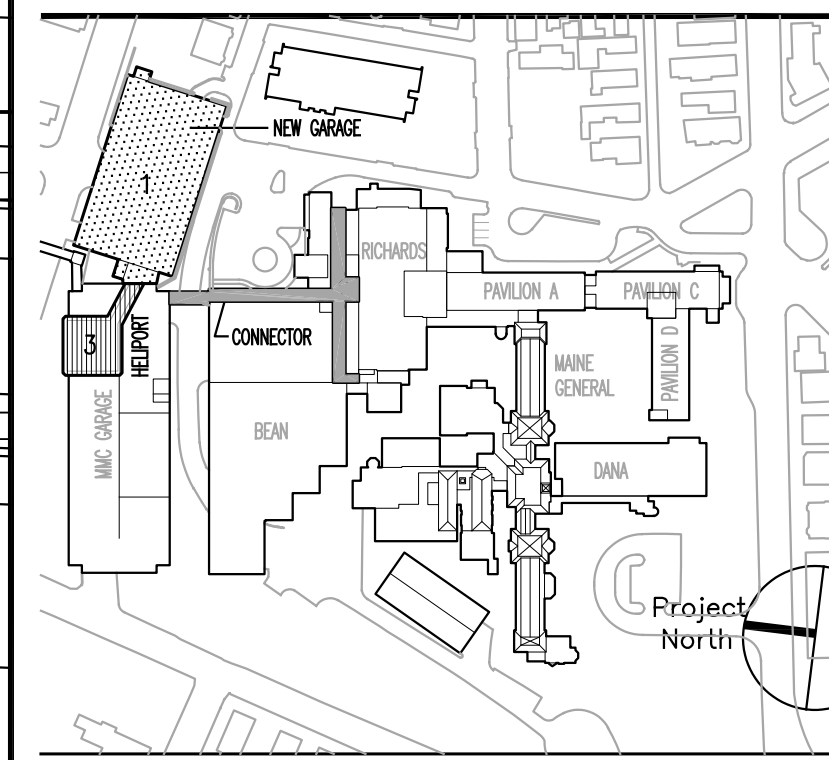

TRO
 ARCHITECTURE
 PLANNING
 ENGINEERING
 INTERIOR DESIGN
 The Ritchie Organization
 80 Bridge Street
 Newton, MA 02459-1111
 617-552-9844

Maine Medical Center
 Pkg F - Garage / Vault / Conn / Heliport
 Portland, ME MMC Project No. 21845

Drawing Title
**GARAGE
 NORTH ELEVATION**

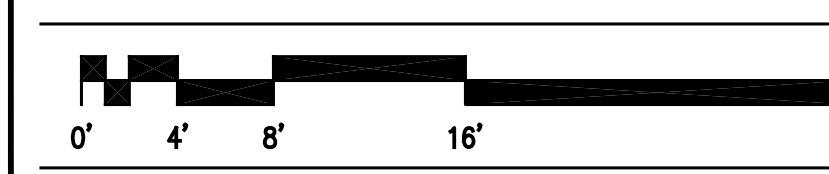

Commission No.	4678	Date Issued	08/28/04
Scale	1/8" = 1'-0"	Sheet Number	PKG-F
Drawn By	LR	Approved By	RA
File Name	4678A400.dwg	Copyright	© 2004 The Ritchie Organization

A400

F5 NORTH ELEVATION
 SCALE: 1/8" = 1'-0"