
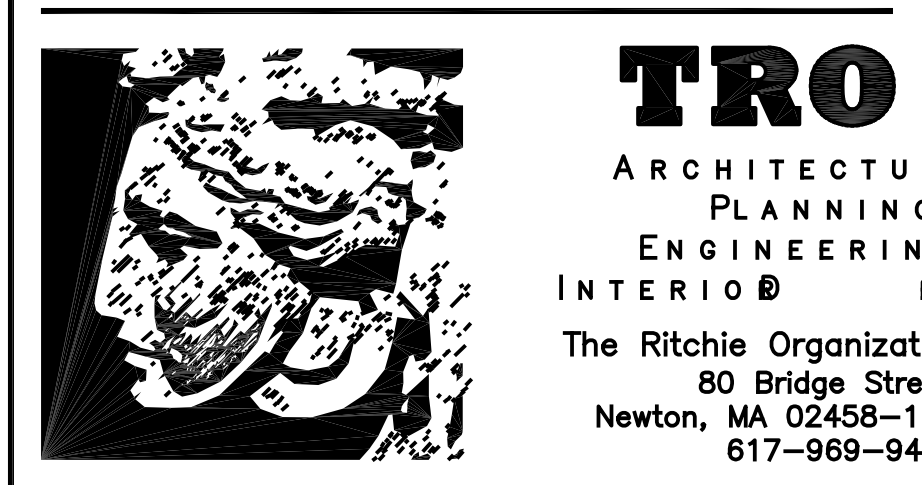


General Notes:

ELEVATIONS NOTES
 1. ELEVATIONS ARE FOR DRIVE LEVELS UNLESS NOTED OTHERWISE. STAR AND ELEVATOR LOBBY ELEVATION 6' ABOVE DRIVE LEVEL (DUN)


MARK	ISSUE DATE	DESCRIPTION

PERMIT	ISSUE DATE	DESCRIPTION
BD	08/28/04	BD SET

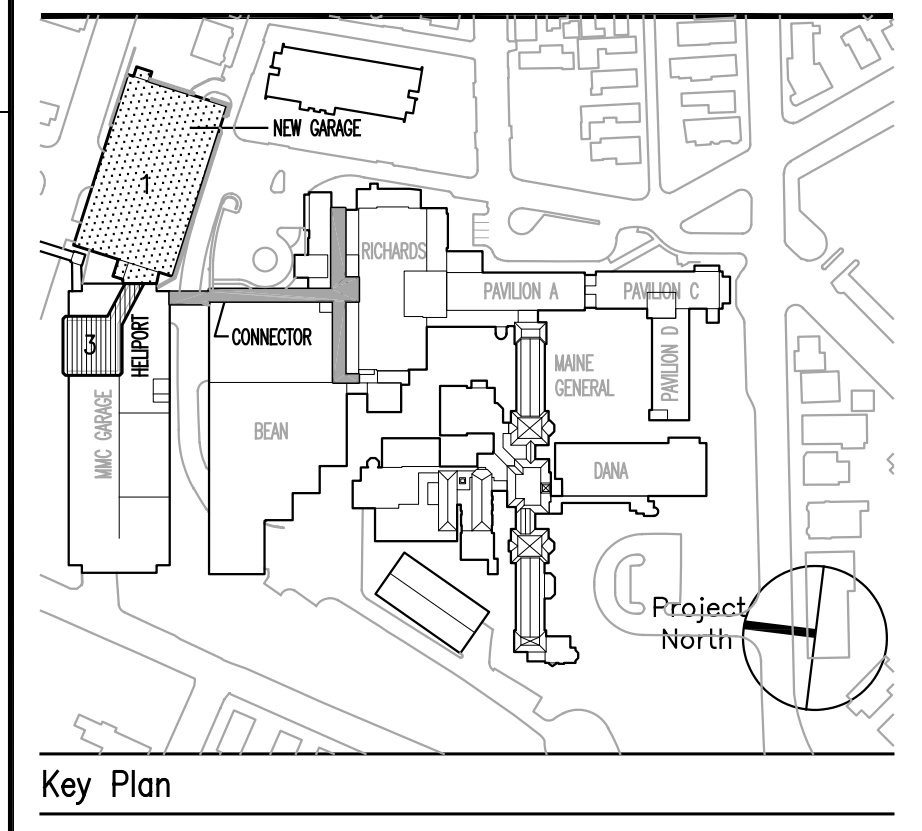

Maine Medical Center
 Pkg F - Garage / Vault / Conn / Heliport
 Portland, ME MMC Project No. 21845

Drawing Title
GARAGE SOUTH ELEVATION

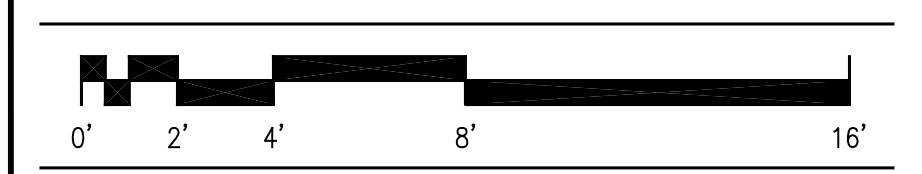

Commission No.	4678	Date Issued	08/28/04
Scale	1/8" = 1'-0"	Sheet Number	PKG-F
Drawn By	LR	Approved By	RA
File Name	4678A01.dwg		
Copyright	© 2004 The Ritchie Organization		

F5 SOUTH ELEVATION
 SCALE: 1/8" = 1'-0"