



General Notes:

ELEVATIONS NOTES

- ELEVATIONS ARE FOR DRIVE LEVELS UNLESS NOTED OTHERWISE. STAIR AND ELEVATOR LOBBY ELEVATION 6" ABOVE DRIVE LEVEL (UN)

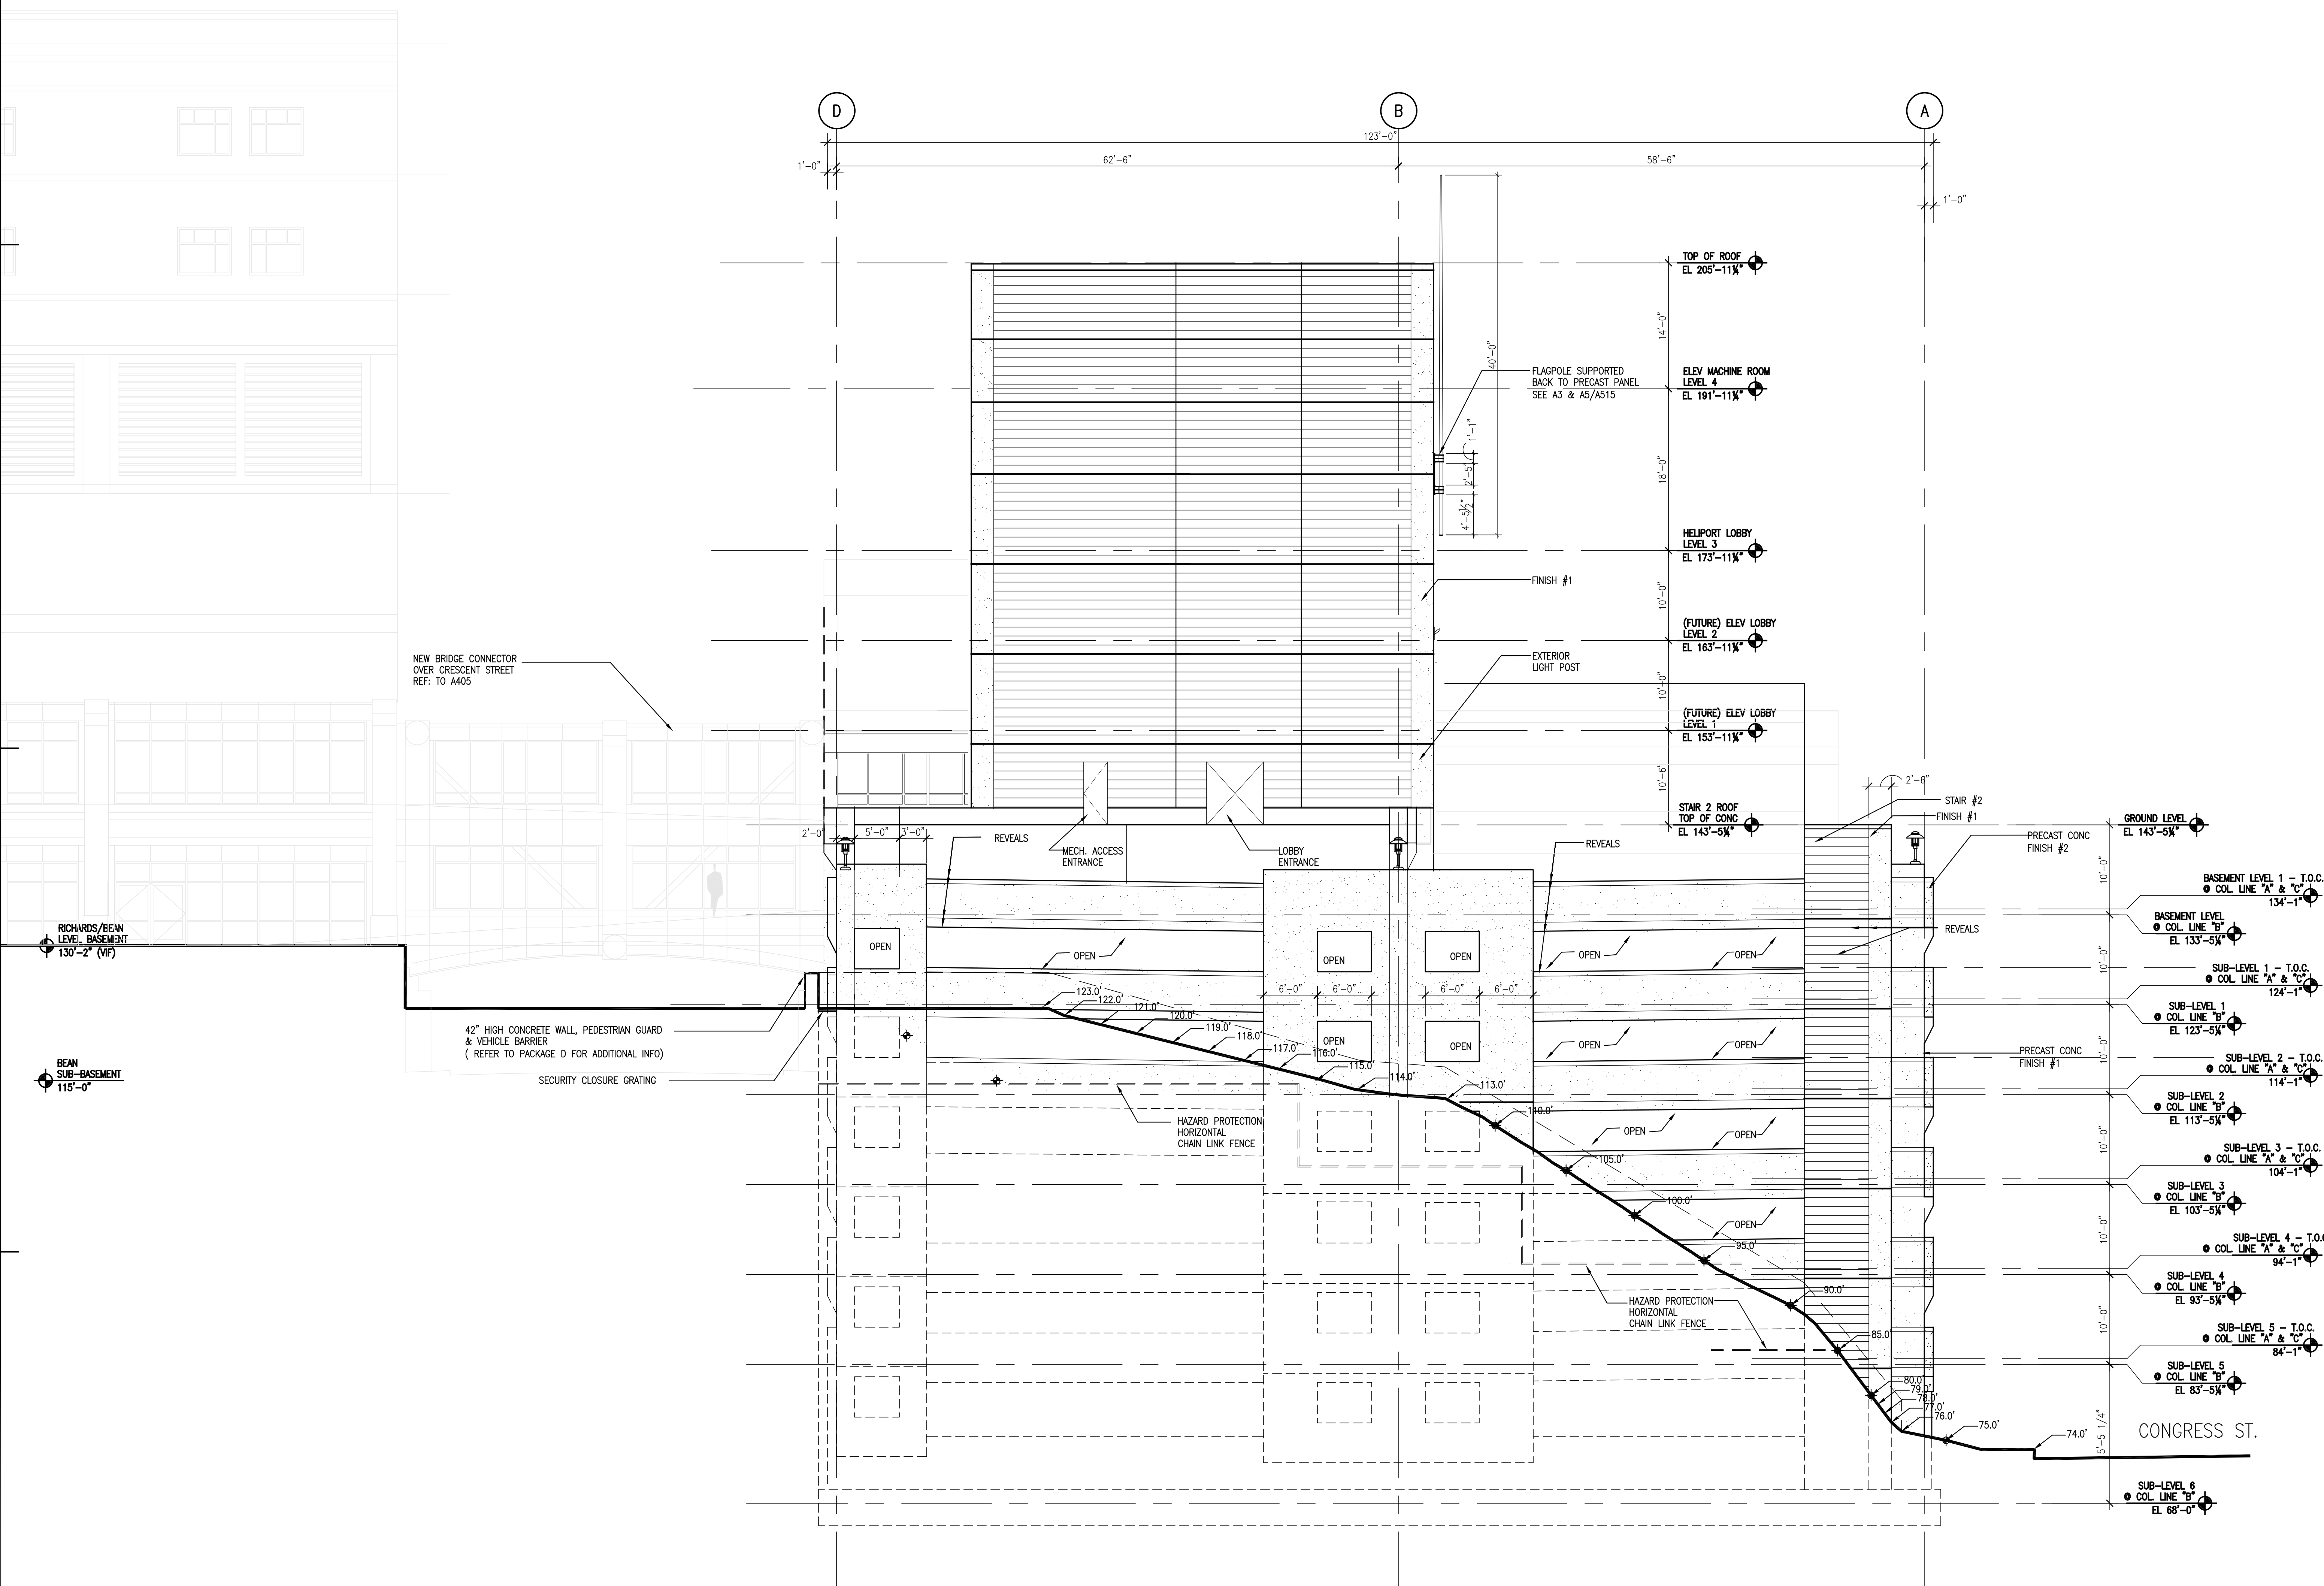


MARK	ISSUE DATE	DESCRIPTION
PERMIT	09/18/04	PERMIT SET
BD	08/28/04	BD SET

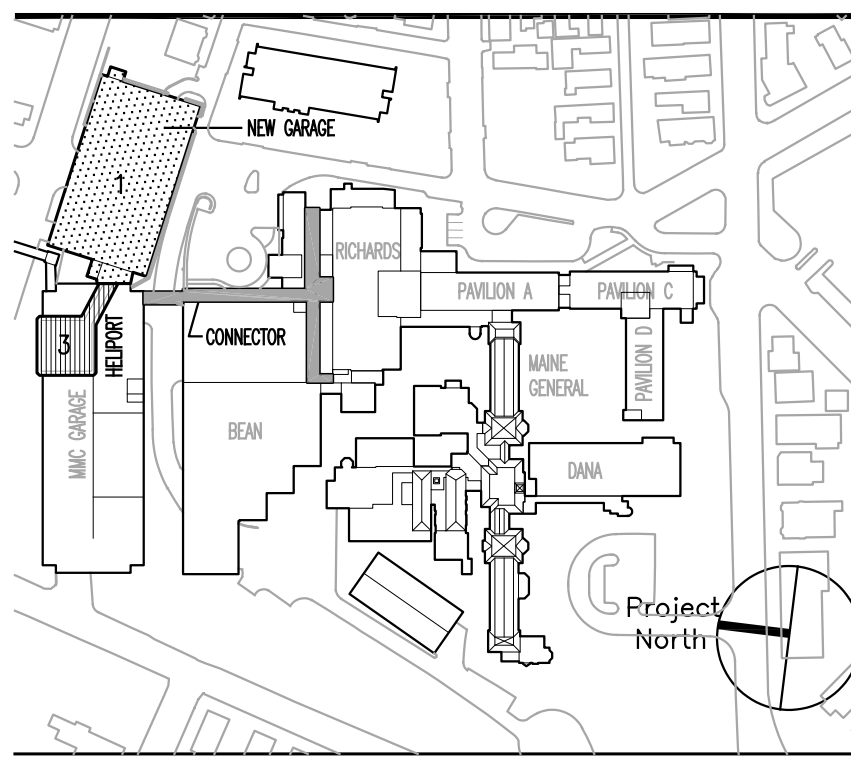

TRO
 ARCHITECTU
 PLANNING
 ENGINEERIN
 INTERIOR I
 The Ritchie Organizat
 80 Bridge Stre
 Newton, MA 02459-1
 617-552-94

Maine Medical Center
 Pkg F - Garage / Vault / Conn / Heliport
 Portland, ME MMC Project No. 21845

Drawing Title
**GARAGE
 EAST ELEVATIONS**

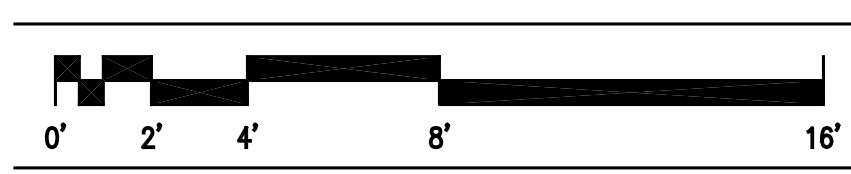

Commission No.	4678	Date Issued	08/28/04
Scale	1/8" = 1'-0"	Sheet Number	PKG-F
Drawn By	LR	Approved By	BS
File Name	4678A402.dwg	Copyright	© 2004 The Ritchie Organization

F5 EAST ELEVATION
 SCALE: 1/8" = 1'-0"

A402