


F3 SOUTH ELEVATION  
SCALE: 1/8" = 1'-0"

MARK	ISSUE DATE	DESCRIPTION
PERMIT	09/18/04	PERMIT SET
BD	08/28/04	BD SET


Issue Log

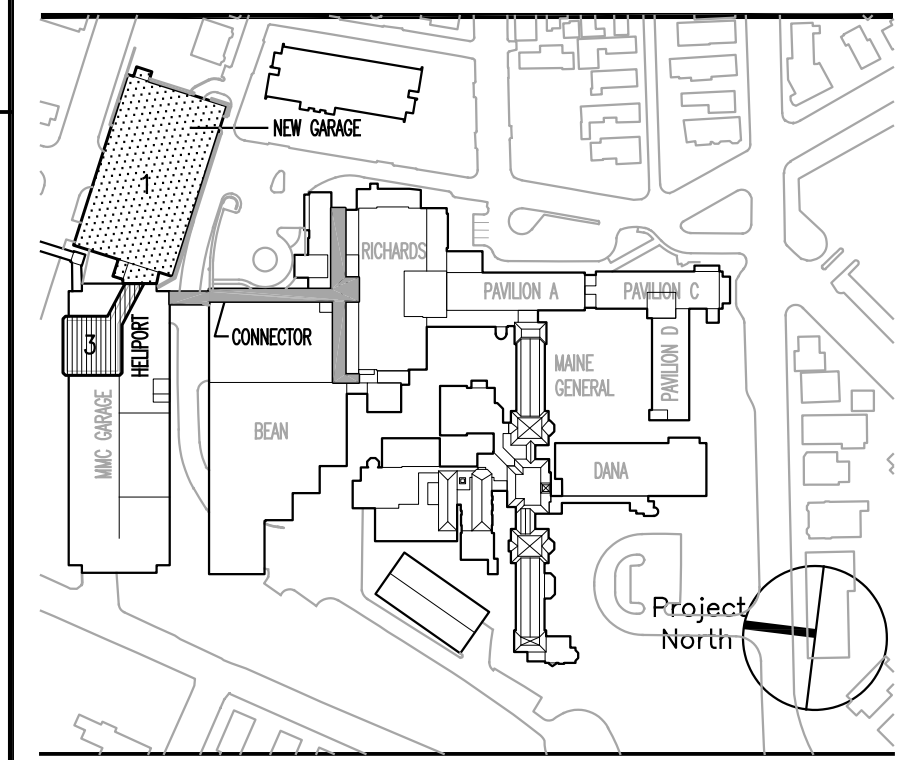

**TRO**  
ARCHITECTURE  
PLANNING  
ENGINEERING  
INTERIOR  
The Ritchie Organization  
80 Bridge Street  
Newton, MA 02459-1  
617-552-9444

**Maine Medical Center**  
Pkg F - Garage / Vault / Conn / Heliport  
Portland, ME  
MMC Project No. 21845

Drawing Title  
**CONNECTOR  
EXTERIOR ELEVATIONS**

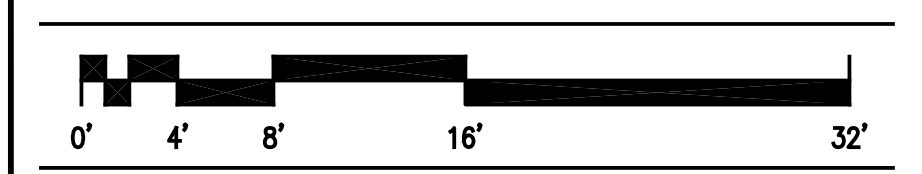

Commission No.	4678	Date Issued	08/28/04
Scale	1/8" = 1'-0"	Sheet Number	PKG-F
Drawn By	AD/LR		
Approved By	JW		
Filename	4678A406.dwg		
Copyright	© 2004		

**A406**