



HELIPORT NORTH ELEVATION
SCALE: 1/4" = 1'-0"

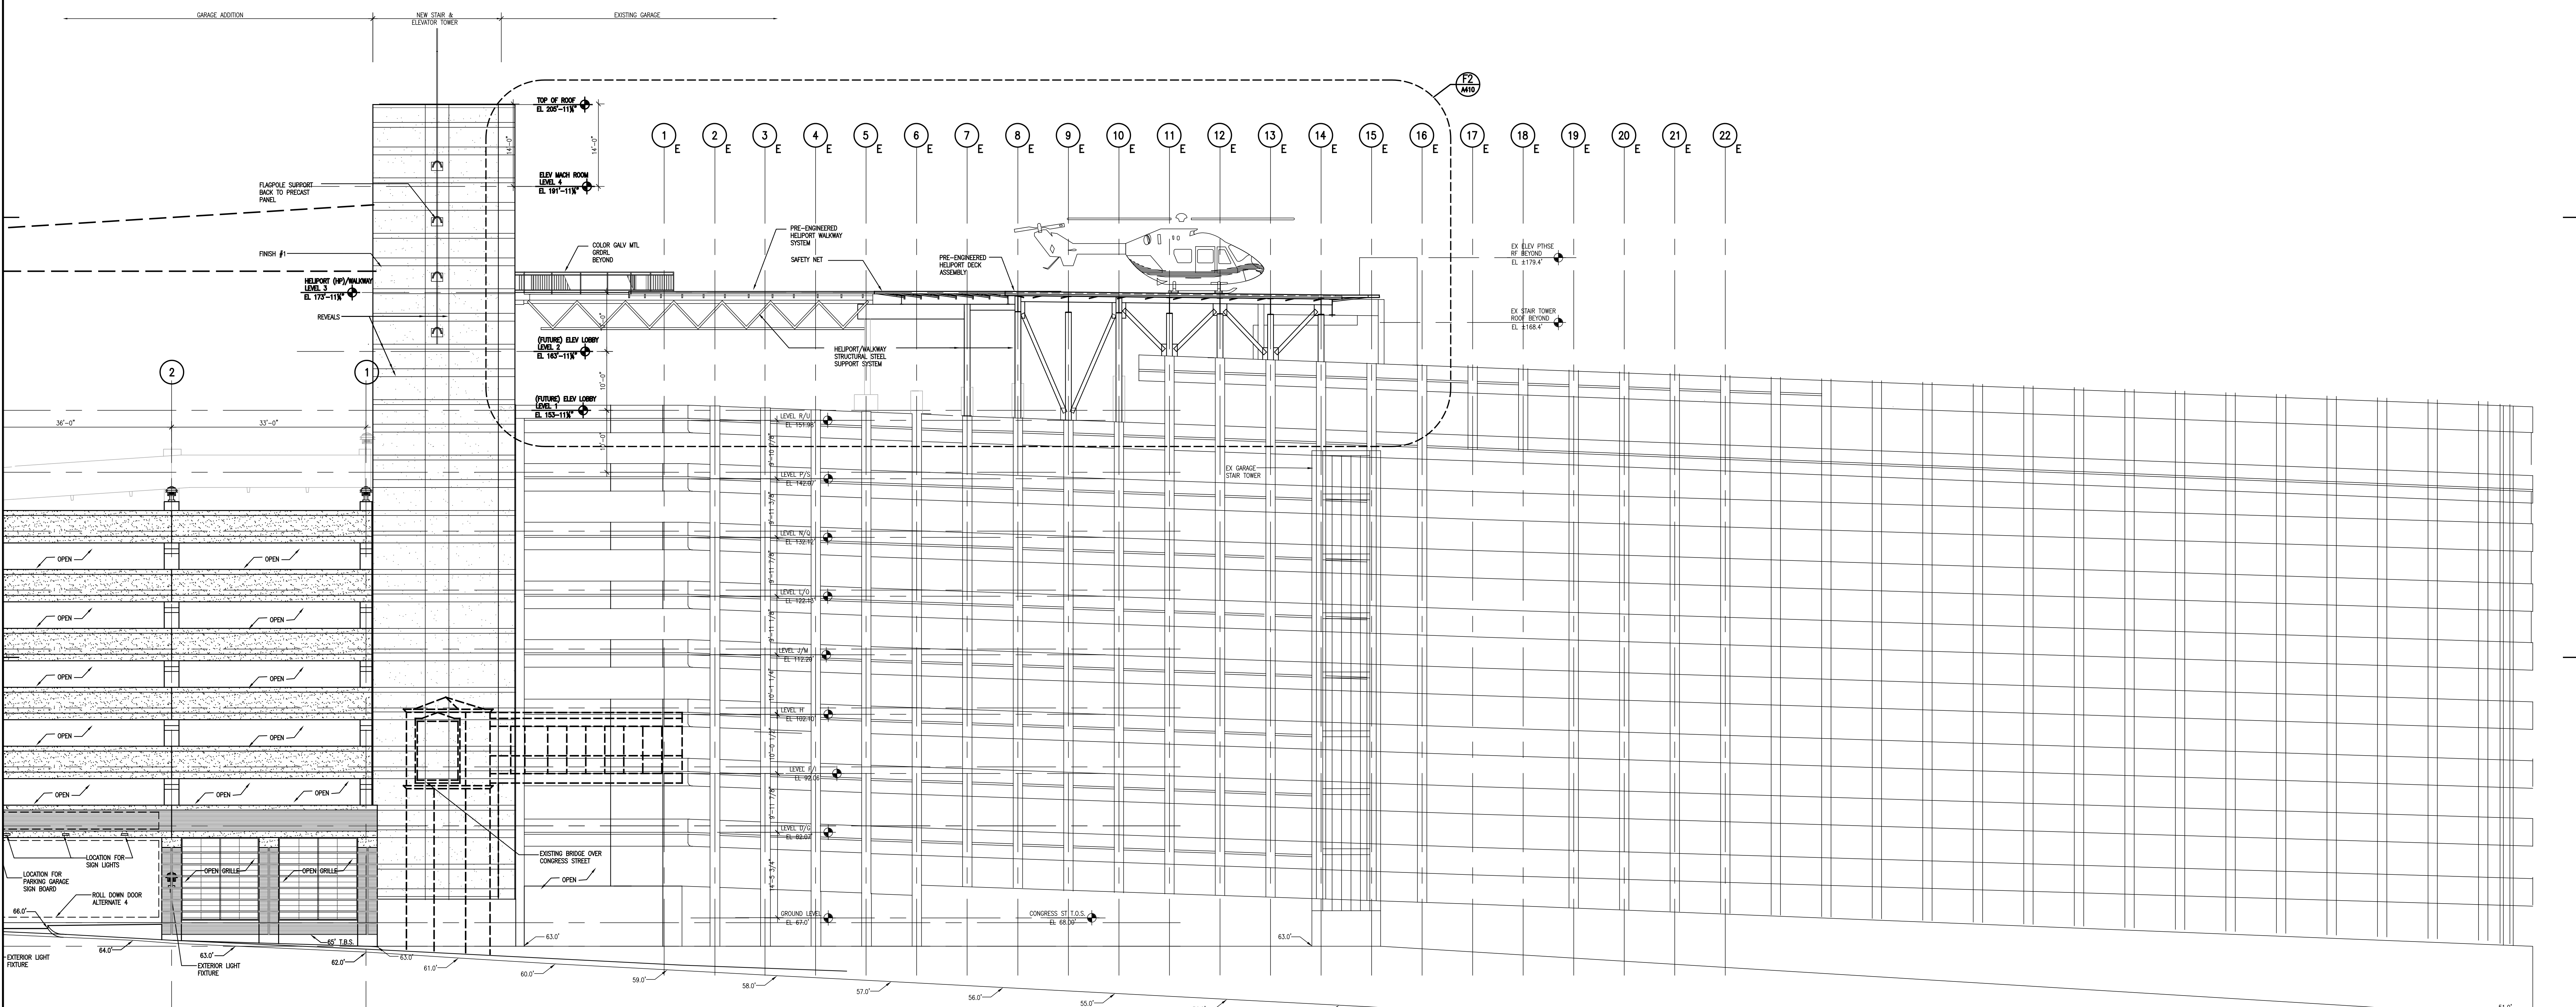

EXISTING GARAGE AND HELIPORT NORTH ELEVATIONS
SCALE: 3/32" = 1'-0"

MARK	ISSUE DATE	DESCRIPTION

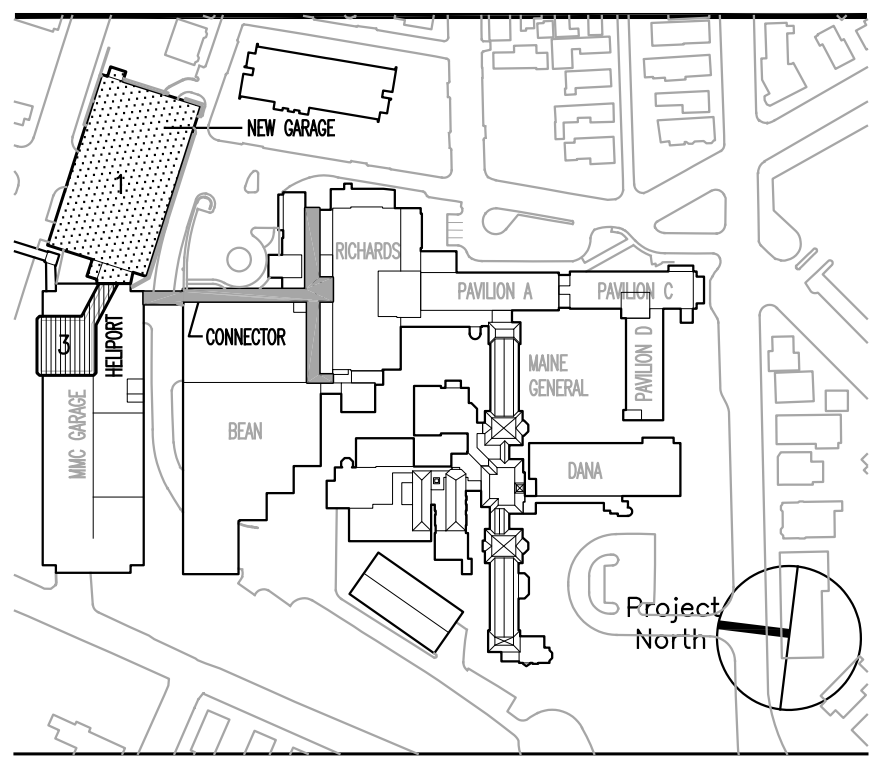


Key Plan

TRO
ARCHITECTURAL
PLANNING
ENGINEERING
INTERIOR
The Ritchie Organization
80 Bridge Street
Newton, MA 02459-1111
617-955-04

Maine Medical Center
Pkg F - Garage / Vault / Conn / Heliport
Portland, ME
MMC Project No. 21845

HELIPORT EXTERIOR ELEVATIONS

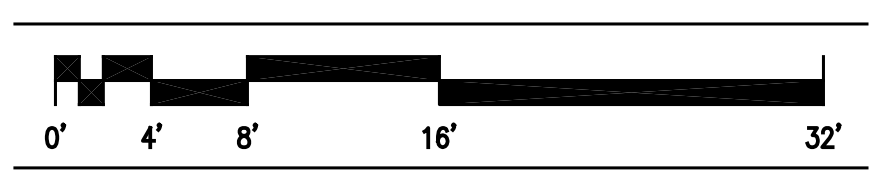

Commission No.	Date Issued	Scale	Sheet Number
4678	08/26/04	1/8" = 1'-0"	PKG-F

A410