



F2 HELIPORT NORTH ELEVATION/SECTION
SCALE: 1/4" = 1'-0"

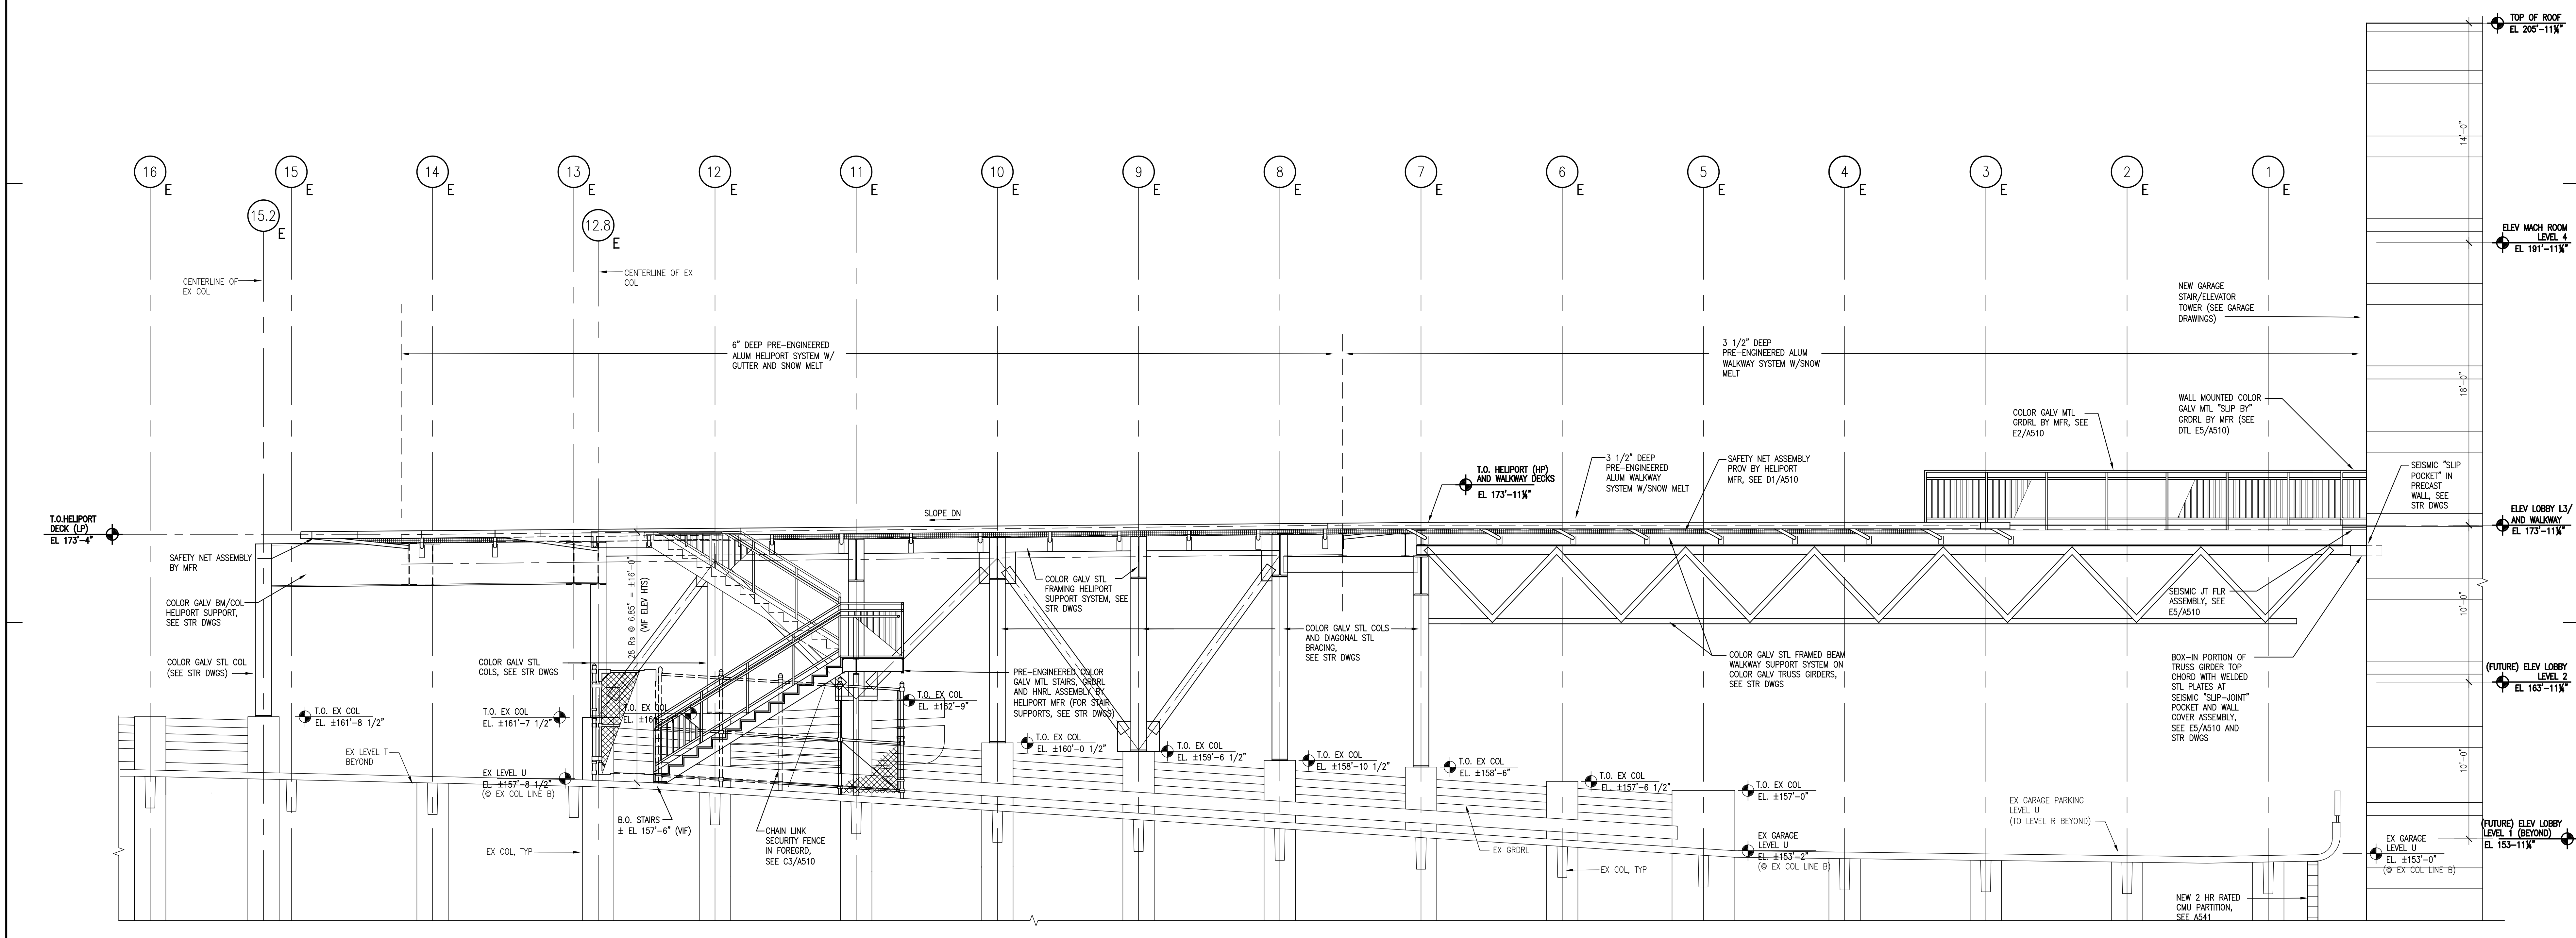

F5 HELIPORT SOUTH ELEVATION
SCALE: 1/4" = 1'-0"

MARK	ISSUE DATE	DESCRIPTION

PERMIT	ISSUE DATE	DESCRIPTION

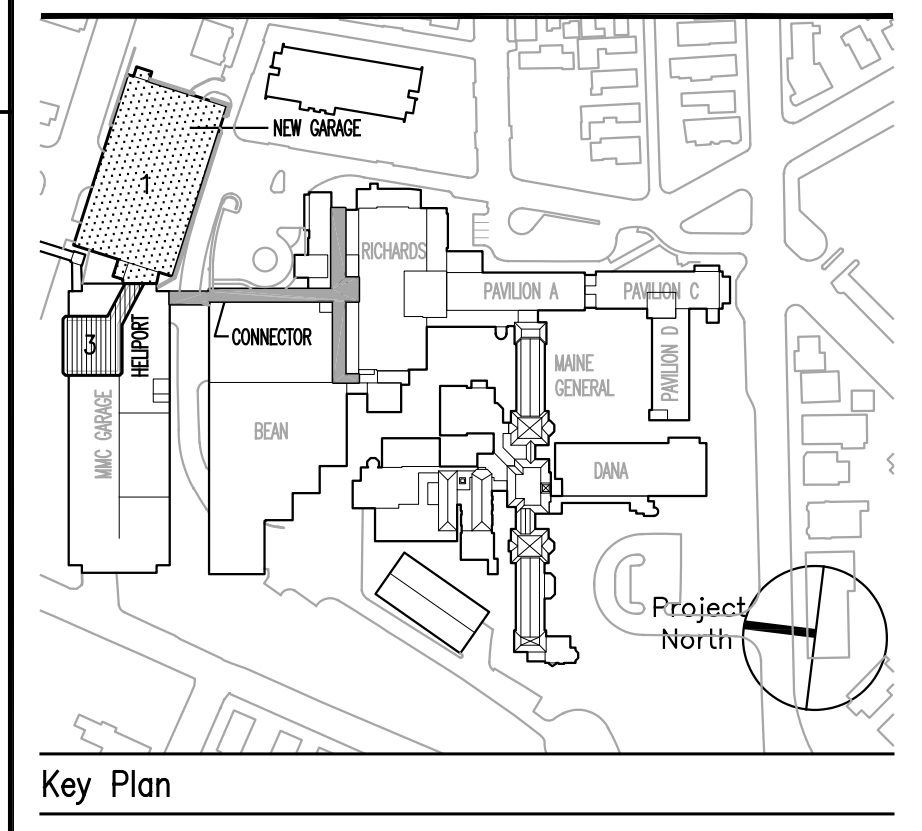

TRO
ARCHITECTURAL
PLANNING
ENGINEERING
INTERIOR
The Ritchie Organization
80 Bridge Street
Newton, MA 02459-1617-365-04

Maine Medical Center
Pkg F - Garage / Vault / Conn / Heliport
Portland, ME MMC Project No. 21845

Drawing Title
HELIPORT SECTIONS AND EXTERIOR ELEVATIONS

Commission No.	4678	Date Issued	08/26/04
Scale	AS NOTED	Sheet Number	PKG-F
Drawn By	FC		
Approved By			
Filename	4678M411.dwg		A411
Copyright	© 2004 The Ritchie Organization		