


General Notes:

Issue Log

MARK	ISSUE DATE	DESCRIPTION

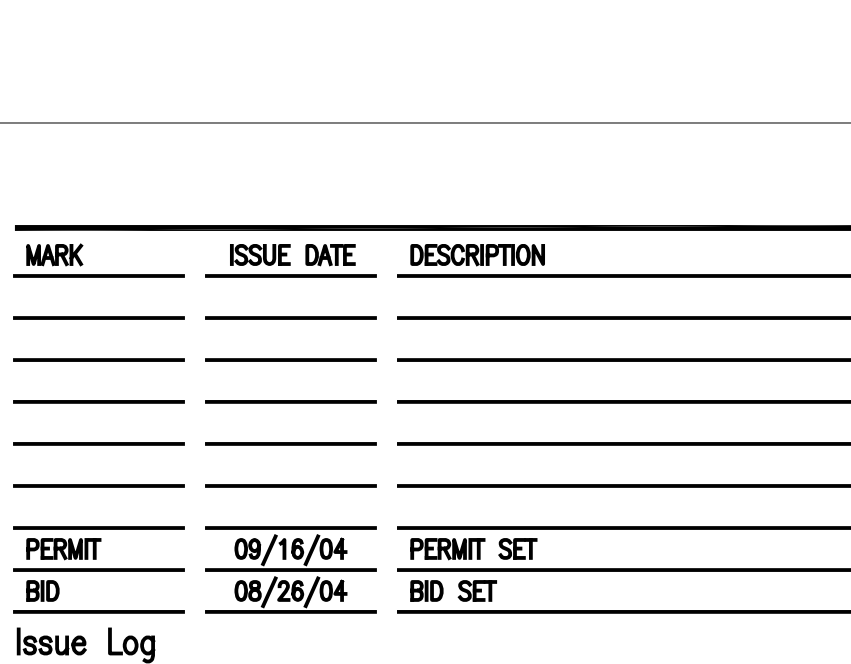

Commission No. 4678 Date Issued 08/28/04
 Scale AS NOTED Sheet Number PKG-F
 Drawn By JN
 Approved By JN
 File Name 4678A507.dwg
 A507
 Copyright © 2004 The Ritchie Organization

Maine Medical Center
 Pkg F - Garage / Vault / Conn / Heliport
 Portland, ME MMC Project No. 21845
 Drawing Title VAULT AND TUNNEL WALL SECTIONS

Commitment No. 4678 Date Issued 08/28/04
 Scale AS NOTED Sheet Number PKG-F
 Drawn By JN
 Approved By JN
 File Name 4678A507.dwg
 Copyright © 2004 The Ritchie Organization