


- General Notes:**
1. THESE DRAWINGS ARE FOR DIAGRAMMATIC PURPOSES AND ILLUSTRATE THE DISTRIBUTION OF ACCENT COLORS ONLY. WHEN AN ACCENT COLOR IS SHOWN, THE BASE COLOR SHALL BE UTILIZED.
 2. REFER TO THE ROOM FINISH SCHEDULE AND ARCHITECTURAL SPECIFICATIONS FOR INFORMATION REGARDING THE SPECIFIED FINISH.
 3. IT IS THE RESPONSIBILITY OF EACH TRADE TO SUBMIT TO THE ARCHITECT SAMPLES OF ALL MATERIALS, COLORS AND FINISHES SPECIFIED FOR APPROVAL AND VERIFICATION PRIOR TO INSTALLATION.

- Floorcovering Symbol Key:**
REFER TO FINISH DISTRIBUTION INDEX SHEET FOR MATERIAL CODE DESIGNATIONS:
- CARPET DISTRIB. SYMB. MATERIAL CODE
 - RESILIENT TILE FLOORING DISTRIB. SYMB. MATERIAL CODE
 - RESILIENT SHEET FLOORING DISTRIB. SYMB. MATERIAL CODE
 - CERAMIC TILE DISTRIB. SYMB. MATERIAL CODE
 - PORCELAIN TILE DISTRIB. SYMB. MATERIAL CODE
 - WALK OFF MAT DISTRIB. SYMB. MATERIAL CODE
 - REDUCER/TRANSITION STRIP
- WOM-1 TO WOM-2 SEE DETAIL F4/A601
WOM-2 TO VCT SEE DETAIL F5/A601
WOM-1 TO CONCRETE/SEALED SEE DETAIL F2/A601
PORC-T TO VCT SEE DETAIL E5/A601
PORC-T TO CPT SEE DETAIL F7/A601

MARK	ISSUE DATE	DESCRIPTION
PERMIT	08/18/04	PERMIT SET
BD	08/28/04	BD SET

Issue Log

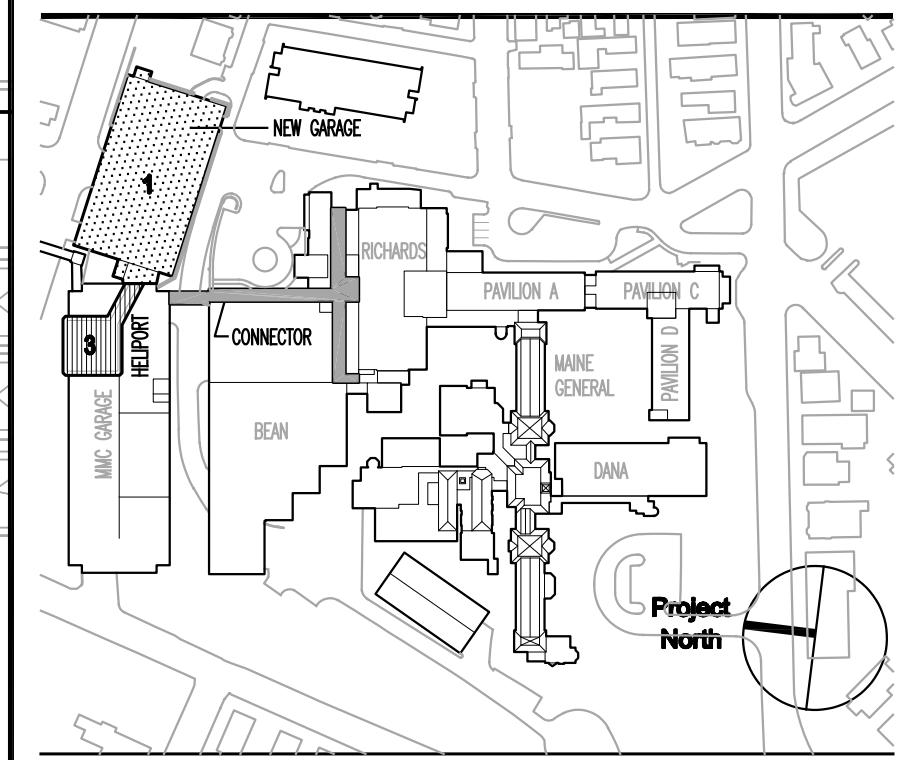

TRO
ARCHITECTURE
PLANNING
ENGINEERING
INTERIOR DESIGN
The Ritchie Organization
80 Bridge Street
Newton, MA 02459-1194
817-999-9100

Maine Medical Center
Pkg F - Garage / Vault / Conn / Heliport
Portland, ME MMC Project No. 21845

Drawing Title
**CONNECTOR
FLOOR FINISH DISTRIBUTION
GROUND FLOOR PLAN**

0' 4' 8' 16' 32'

Commission No.	4678	Date Issued	08/28/04
Scale	1/8" = 1'-0"	Sheet Number	PKG-F 120G.F
Drawn By	RG	Approved By	RCP
File Name	4678206.F.dwg	Copyright	© 2004 The Ritchie Organization

FLOOR FINISH DISTRIBUTION
GROUND FLOOR PLAN
SCALE: 1/8" = 1'-0"