

General Notes:

1. THESE DRAWINGS ARE FOR DIAGRAMMATIC PURPOSES AND ILLUSTRATE THE DISTRIBUTION OF ACCENT COLORS ONLY. WHEN AN ACCENT COLOR IS SHOWN, THE BASE COLOR SHALL BE UTILIZED.
2. REFER TO THE ROOM FINISH SCHEDULE AND ARCHITECTURAL SPECIFICATIONS FOR INFORMATION REGARDING THE SPECIFIED FINISH.
3. IT IS THE RESPONSIBILITY OF EACH TRADE TO SUBMIT TO THE ARCHITECT SAMPLES OF ALL MATERIALS, COLORS AND FINISHES SPECIFIED FOR APPROVAL AND VERIFICATION PRIOR TO INSTALLATION.


Wall Finish Symbol Key:

REFER TO FINISH DISTRIBUTION INDEX SHEET FOR MATERIAL CODE DESIGNATIONS:

- PANT COLOR CODE
- VINYL WALLCOVERING DISTRIBUTION SYMBOL MATERIAL CODE
- ACOUSTICAL WALLCOVERING DISTRIBUTION SYMBOL MATERIAL CODE
- FABRIC WALLCOVERING DISTRIBUTION SYMBOL MATERIAL CODE
- PLASTIC WALLCOVERING DISTRIBUTION SYMBOL MATERIAL CODE
- CERAMIC TILE DISTRIBUTION SYMBOL MATERIAL CODE
- DENOTES COLOR ON ALL WALLS OF ROOM
- DENOTES EXTENT OF COLOR/MATERIAL
- DENOTES COLOR/MATERIAL ABOVE
- DENOTES COLOR/MATERIAL BELOW

MARK	ISSUE DATE	DESCRIPTION
PERMIT	08/18/04	PERMIT SET
BD	08/28/04	BD SET

Issue Log

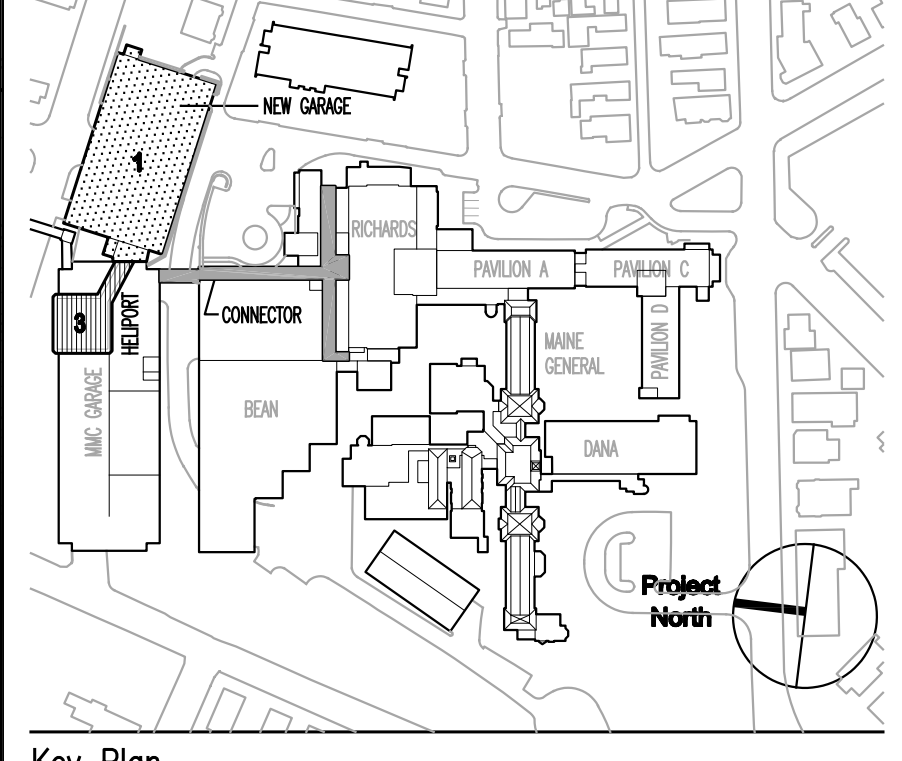

TRO
A R C H I T E C T U R E
P L A N N I N G
E N G I N E E R I N G
I N T E R I O R D E S I G N
 The Ritchie Organization
 80 Bridge Street
 Newton, MA 02459-1194
 817-599-8100

Maine Medical Center
 Pkg F - Garage / Vault / Conn / Heliport
 Portland, ME MMC Project No. 21845

Drawing Title
CONNECTOR WALL FINISH DISTRIBUTION GROUND FLOOR PLAN

Commission No. 4678 Date Issued 08/28/04
 Scale 1/8" = 1'-0" Sheet Number **PKG-F 120G.W**
 Drawn By RCP
 Approved By RCP
 Filename 46782020.W.dwg
 Copyright © 2004 The Ritchie Organization