




MARK	ISSUE DATE	DESCRIPTION
BID	12/14/07	BID SET
Issue Log		

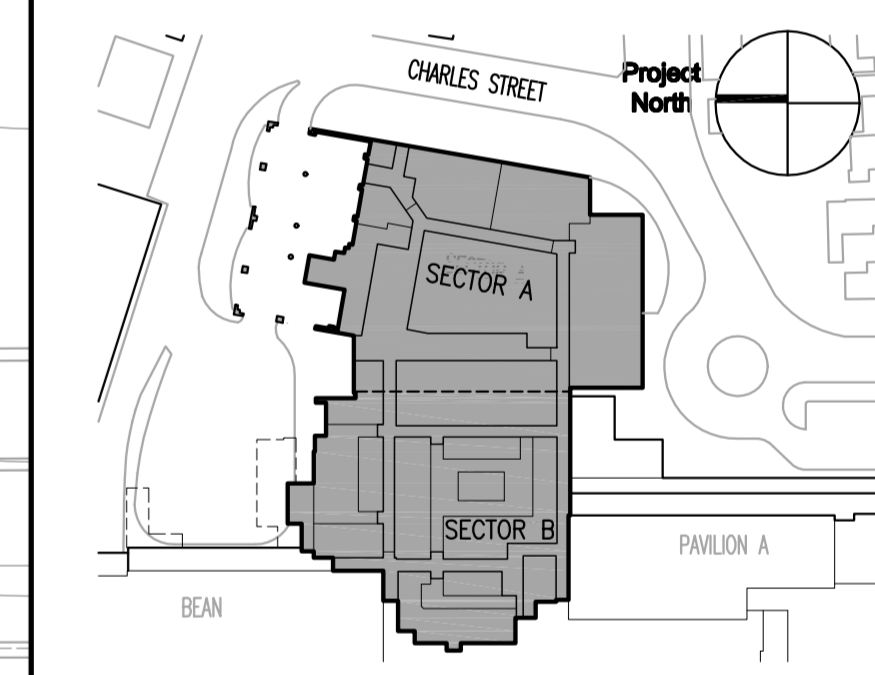

Key Plan



ARCHITECTURE INTERIOR DESIGN ENGINEERING MASTER PLANNING

22 Boston Wharf Road, Boston, Massachusetts 02210
Tel 617.502.9400 Fax 617.502.3402 www.trojngbrannen.com



Maine Medical Center
ED Expansion and Renovation
Portland, Maine MMC Project No. 21843

Drawing Title
ARCHITECTURAL SITE PLAN

Drawn By	JDB	Commission No.	4696
Approved By	JWV	Date Issued	12/14/07

Phase / Package Number	Sheet Number
	A003

E4 SITE PLAN
SCALE: 1/16" = 1'-0"