




**BASEMENT FLOOR PLAN
SECTOR A**
SCALE: 1/8" = 1'-0"


- General Notes:**
- TYPICAL PARTITION TYPES ARE AS FOLLOWS UNLESS NOTED OTHERWISE:
 INTERIOR PARTITIONS - TYPE A
 CORRIDOR PARTITIONS - TYPE C
 - REFERENCE SYMBOLS AS FOLLOWS:
 (XXX) DOOR AND HARDWARE REFERENCE SYMBOL. SEE SHEETS A530 AND A531.
 (X) PARTITION TYPE REFERENCE SYMBOL. SEE SHEET A001.
 (X) VIEW WINDOW TYPE REFERENCE SYMBOL. SEE SHEET A535.
 ▲ XXXX INTERIOR ELEVATION TAG
 - RATED PARTITIONS ARE INDICATED AS FOLLOWS:
 - - - - 1 HR FIRE RATED PARTITION
 - - - - 2 HR FIRE RATED PARTITION
 - - - - NON-RATED SMOKE RESISTANT PARTITION
 - - - - 1 HR SMOKE BARRIER
 - - - - 2 HR SMOKE BARRIER

MARK	ISSUE DATE	DESCRIPTION
BID	12/14/07	BID SET
Issue Log		

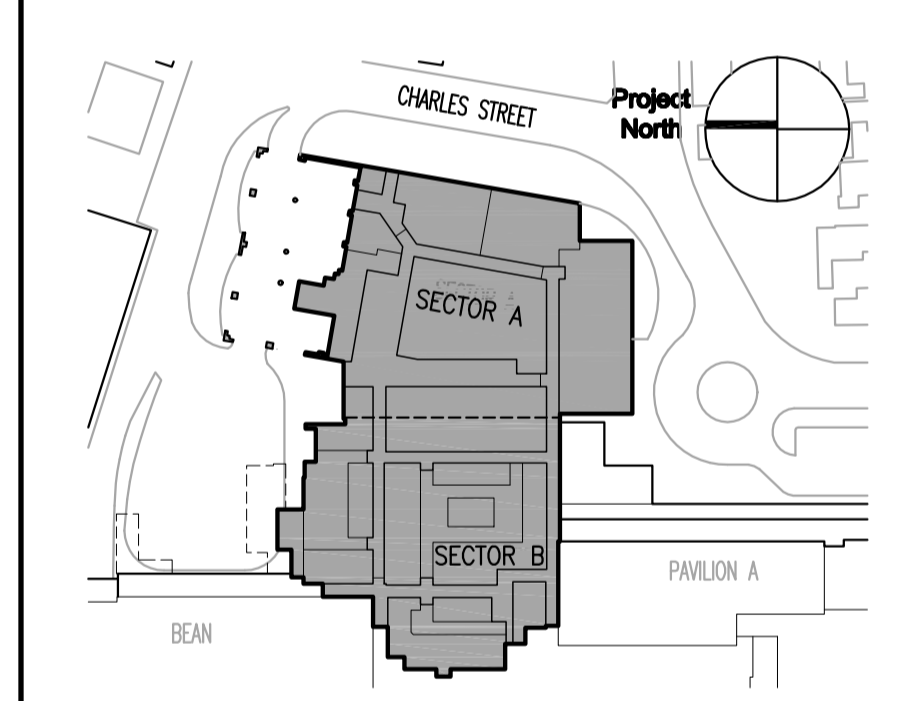

Key Plan

TRO Jung|Brannen
 ARCHITECTURE INTERIOR DESIGN ENGINEERING MASTER PLANNING
 22 Boston Wharf Road, Boston, Massachusetts 02210
 Tel: 617.552.9600 Fax: 617.552.3402 www.trojungbrannen.com

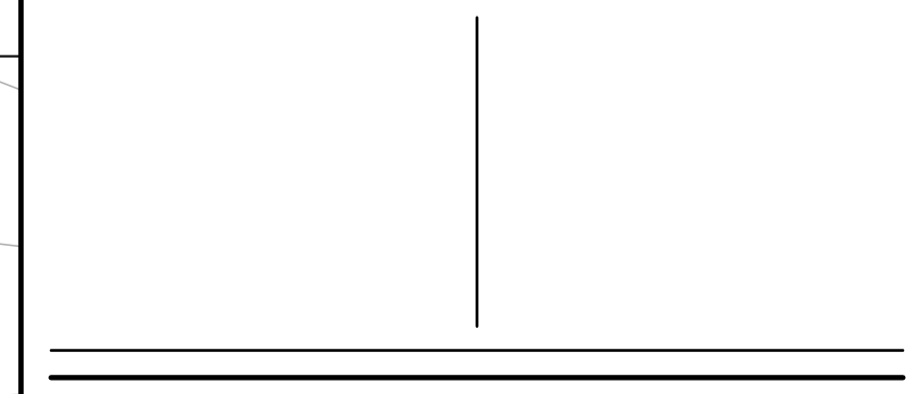

Maine Medical Center
 ED Expansion and Renovation
 Portland, Maine MMC Project No. 21843

Drawing Title
**BASEMENT FLOOR PLAN
SECTOR A**

Drawn By	JW/PF	Commission No.	4696
Approved By	JW	Date Issued	12/14/07
Phase / Package Number	Sheet Number		

A20B.A