


MARK	ISSUE DATE	DESCRIPTION
BID	12/14/07	BID SET
Issue Log		

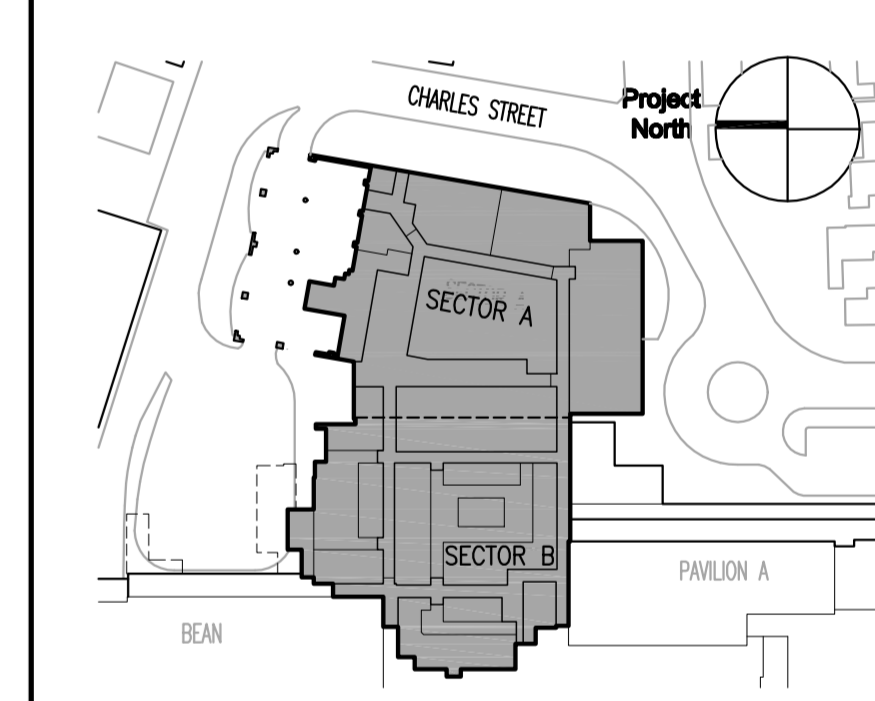

Key Plan

TRO Jung|Brannen
 ARCHITECTURE INTERIOR DESIGN ENGINEERING MASTER PLANNING
 22 Boston Wharf Road, Boston, Massachusetts 02210
 Tel 617.502.8400 Fax 617.502.3402 www.trojanbrannen.com

Maine Medical Center
 ED Expansion and Renovation
 Portland, Maine MMC Project No. 21843

Drawing Title
**BASEMENT FLOOR PLAN
 SECTOR A
 DIMENSION PLAN**

Drawn By	JJV	Commission No.	4696
Approved By	JJV	Date Issued	12/14/07

Phase / Package Number	Sheet Number
	A20B.AD

**BASEMENT FLOOR
 SECTOR A DIMENSION PLAN**
 SCALE: 1/8" = 1'-0"