


General Notes:

MARK	ISSUE DATE	DESCRIPTION
BID	12/14/07	BID SET
Issue Log		

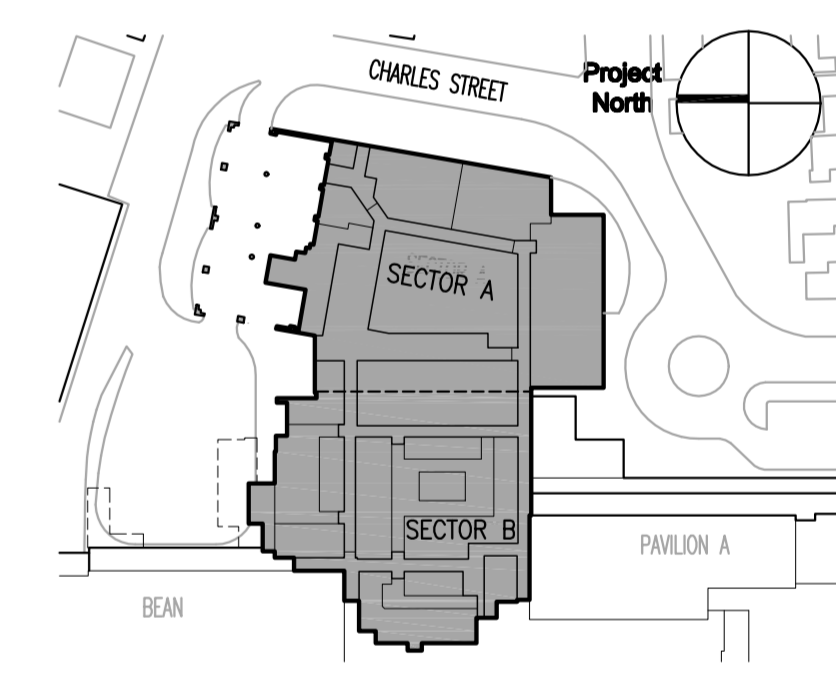

Key Plan

**TRO Jung|Brannen**

ARCHITECTURE INTERIOR DESIGN ENGINEERING MASTER PLANNING

22 Boston Wharf Road, Boston, Massachusetts 02210  
Tel 617.502.9400 Fax 617.502.3402 www.trojngbrannen.com

**Maine Medical Center**  
ED Expansion and Renovation  
Portland, Maine MMC Project No. 21843

Drawing Title  
**ROOF PLAN**

Drawn By	FC	Commission No.	4696
Approved By	FC	Date Issued	12/14/07

Phase / Package Number	Sheet Number
	<b>A20R</b>

**E4 ROOF PLAN**  
SCALE: 1/8" = 1'-0"