


- AL - ALUMINUM
- BR - BULLET RESISTANT
- CR - CARD READER
- DC - DELAYED EGRESS PANIC DEVICE ALARM
- EH - ELECTRIC HOLD BACK
- FRG - FIRE RESISTANT GLASS
- G - GASKET
- HM - HOLLOW METAL
- KP - KEYPAD
- ML - MAGNETIC LOCK
- SC - SECURITY CONTACTS
- UC - UNDERCUT
- UH - UNIT HEIGHT
- UW - UNIT WIDTH
- W - WOOD
- VW - VIEW WINDOW


OPENING NUMBER	ROOM NAME	OPENING SCHEDULE										RATING	HARDWARE SET	NOTES/REMARKS:			
		DOOR SIZE			MATERIAL	ELEVATION	GLAZING (TYPE)	FRAME		ELEVATION	DETAILS				GLAZING (TYPE)		
		WIDTH	HEIGHT	THICKNESS				MATERIAL	ELEVATION		HEAD					JAMB	SILL/THR
518	T PAT	3'-0"	7'-0"	1 3/4"	W	F	HM	FR-1	D1/A532	D3/A532				.033			
519	EXAM	8'-6" UW	7'-2 1/2" UH	SEE SPECS	AL/GL	SP-6	GL-5	AL	FR-11	B3/A602	B2/A602			.002	BREAKAWAY		
520	EXAM	8'-6" UW	7'-2 1/2" UH	SEE SPECS	AL/GL	SP-6	GL-5	AL	FR-11	B3/A602	B2/A602			.002	BREAKAWAY		
521	EXAM	8'-6" UW	7'-2 1/2" UH	SEE SPECS	AL/GL	SP-6	GL-5	AL	FR-11	B3/A602	B2/A602			.002	BREAKAWAY		
527	EXAM	6'-0"	7'-0"	1 3/4"	W	NL	GL-5	HM	FR-1	D1/A532	D3/A532			.008	4'-0" HALF GLAZED, 2'-0" LEAF		
528	SOIL_HLD	3'-0"	7'-0"	1 3/4"	W	N3	GL-5	HM	FR-1	D1/A532	D3/A532			.030			
529	T PAT	3'-0"	7'-0"	1 3/4"	W	F	HM	FR-1	D1/A532	D3/A532			.011				
530	CORR													.012	ETR		
531	CL J	3'-0"	7'-0"	1 3/4"	W	F	HM	FR-1	D1/A532	D3/A532			.024				
532	EXAM	8'-6" UW	7'-2 1/2" UH	SEE SPECS	AL/GL	SP-6	GL-5	AL	FR-11	B3/A602	B2/A602			.002	BREAKAWAY		
533	EXAM	8'-6" UW	7'-2 1/2" UH	SEE SPECS	AL/GL	SP-6	GL-5	AL	FR-11	B3/A602	B2/A602			.002	BREAKAWAY		
534	EXAM	8'-6" UW	7'-2 1/2" UH	SEE SPECS	AL/GL	SP-6	GL-5	AL	FR-11	B3/A602	B2/A602			.002	BREAKAWAY		
535	EXAM	8'-6" UW	7'-2 1/2" UH	SEE SPECS	AL/GL	SP-6	GL-5	AL	FR-11	B3/A602	B2/A602			.002	BREAKAWAY		
536	EXAM	8'-6" UW	7'-2 1/2" UH	SEE SPECS	AL/GL	SP-6	GL-5	AL	FR-11	B3/A602	B2/A602			.002	BREAKAWAY		
537	EXAM	4'-0"	7'-0"	1 3/4"	W	G	GL-5	HM	FR-1	D1/A532	D3/A532			.008			
538A	EXAM	4'-0"	3'-8"		B			HM	FR-7	B1/A532	B2/A532	B3/A532	GL-5	.099			
538B	EXAM	4'-0"	7'-0"	1 3/4"	W	G	GL-5	HM	FR-1	D1/A532	D3/A532			.048			
539	ANTE	8'-6" UW	7'-2 1/2" UH	SEE SPECS	AL/GL	SP-1	GL-5	HM	FR-5	B3/A602	B2/A602	B3/A602		.002	BREAKAWAY		
540	EXAM	4'-0"	7'-0"	1 3/4"	W	G	GL-5	HM	FR-1	D1/A532	D3/A532			.048			
541	T PAT	3'-0"	7'-0"	1 3/4"	W	F	HM	FR-1	D1/A532	D3/A532			.033				
546	EXAM	6'-0"	7'-0"	1 3/4"	W	NL	GL-5	HM	FR-1	D1/A532	D3/A532			.008	4'-0" HALF GLAZED, 2'-0" LEAF		
547	EXAM	6'-0"	7'-0"	1 3/4"	W	NL	GL-5	HM	FR-1	D1/A532	D3/A532			.008	4'-0" HALF GLAZED, 2'-0" LEAF		
548	T PAT	3'-0"	7'-0"	1 3/4"	W	F	HM	FR-1	D1/A532	D3/A532			.011				
549	EXAM	6'-0"	7'-0"	1 3/4"	W	NL	GL-5	HM	FR-1	D1/A532	D3/A532			.008	4'-0" HALF GLAZED, 2'-0" LEAF		
550	EXAM	6'-0"	7'-0"	1 3/4"	W	NL	GL-5	HM	FR-1	D1/A532	D3/A532			.008	4'-0" HALF GLAZED, 2'-0" LEAF		
554	MEDS	3'-0"	7'-0"	1 3/4"	W	G	GL-7	HM	FR-1	D1/A532	D3/A532			.029			
555	CLN UTIL	3'-4"	7'-0"	1 3/4"	W	G	GL-7	HM	FR-1	D1/A532	D3/A532			.029			
560	NOUR	3'-0"	7'-0"	1 3/4"	W	G	GL-5	HM	FR-1	D1/A532	D3/A532			.020			
561	EXAM	8'-6" UW	7'-2 1/2" UH	SEE SPECS	AL/GL	SP-6	GL-5	AL	FR-11	B3/A602	B2/A602			.002	BREAKAWAY		
563	EXAM	8'-6" UW	7'-2 1/2" UH	SEE SPECS	AL/GL	SP-6	GL-5	AL	FR-11	B3/A602	B2/A602			.002	BREAKAWAY		
564	EXAM	8'-6" UW	7'-2 1/2" UH	SEE SPECS	AL/GL	SP-6	GL-5	AL	FR-11	B3/A602	B2/A602			.002	BREAKAWAY		
565	T PAT	3'-0"	7'-0"	1 3/4"	W	F	HM	FR-1	D1/A532	D3/A532			.005				
566	T PAT	3'-0"	7'-0"	1 3/4"	W	F	HM	FR-1	D1/A532	D3/A532			.005				
567A	BEREAVE	3'-0"	7'-0"	1 3/4"	W	N3	GL-5	HM	FR-1	D1/A532	D3/A532			.019			
567B	BEREAVE	3'-0"	7'-0"	1 3/4"	W	N3	GL-5	HM	FR-1	D1/A532	D3/A532			.018	EXIT ONLY		
570	ELEV LOBBY	7'-4"	7'-0"	1 3/4"	W	N3	GL-5	HM	FR-1	D1/A532	D3/A532			.046			
572A	SOIL UTIL	3'-6"	7'-0"	1 3/4"	W	N3	GL-7	HM	FR-1	D1/A532	D3/A532			.030	PUSH PLATE, HOSP LATCH W/DELAY CLOSER		
572B	SOIL UTIL	3'-6"	7'-0"	1 3/4"	W	N3	GL-7	HM	FR-1	D1/A532	D3/A532			.030	PUSH PLATE, HOSP LATCH W/DELAY CLOSER		
573	LKRS M	3'-0"	7'-0"	1 3/4"	W	F	HM	FR-1	D1/A532	D3/A532			.029				
574	T STAFF	3'-0"	7'-0"	1 3/4"	W	F	HM	FR-1	D1/A532	D3/A532			.034				
575	T STAFF	3'-0"	7'-0"	1 3/4"	W	F	HM	FR-1	D1/A532	D3/A532			.034				
576	PASSAGE	3'-0"	7'-0"	1 3/4"	W	N3	GL-7	HM	FR-1	D1/A532	D3/A532			.029			
577	LKRS F	3'-0"	7'-0"	1 3/4"	W	F	HM	FR-1	D1/A532	D3/A532			.029				
579	ST	6'-0"	7'-0"	1 3/4"	W	F	HM	FR-1	D1/A532	D3/A532			.051				
580	LAB	3'-0"	7'-0"	1 3/4"	W	F	GL-5	HM	FR-1	D1/A532	D3/A532			.020			
582	LOUNGE	3'-0"	7'-0"	1 3/4"	W	N3	GL-5	HM	FR-1	D1/A532	D3/A532			.020			
583	CORR	7'-4"	7'-0"	1 3/4"	W	N3	GL-7	HM	FR-1	D1/A532	D3/A532			.050			
588	CORR	7'-4"	7'-0"	1 3/4"	W	N3	GL-7	HM	FR-1	D1/A532	D3/A532			.050			
590	CL J	3'-0"	7'-0"	1 3/4"	W	F	HM	FR-1	D1/A532	D3/A532			.024				
591	ST	4'-4"	7'-0"	1 3/4"	W	F	HM	FR-1	D1/A532	D3/A532			.051				
601A	TRAUMA	2'-8 1/2"	4'-2"		E			HM	FR-7	E1/A532	E1/A532	GL-18		.099	LEAD VIEW WINDOW		
601B	TRAUMA	10 1/2"	4'-2"		C			HM	FR-7	E1/A532	E1/A532	GL-18		.099	LEAD VIEW WINDOW		
601C	TRAUMA	10 1/2"	4'-2"		C			HM	FR-7	E1/A532	E1/A532	GL-18		.099	LEAD VIEW WINDOW		
601D	TRAUMA	2'-8 1/2"	4'-2"		E			HM	FR-7	E1/A532	E1/A532	GL-18		.099	LEAD VIEW WINDOW		
603	ST	3'-0"	7'-0"	1 3/4"	W	F	HM	FR-1	D1/A532	D3/A532			.020				
604	WK STA	8'-6" UW	7'-2 1/2" UH	SEE SPECS	AL/GL	SP-1	GL-5	AL	FR-5	B3/A602	B2/A602	B3/A602		.002	BREAKAWAY, MANUAL SLIDER		
606A	CNSLT	3'-0"	7'-0"	1 3/4"	W	N3	GL-5	HM	FR-1	D1/A532	D3/A532			.023			
606B	CNSLT	3'-0"	7'-0"	1 3/4"	W	N3	GL-5	HM	FR-1	D1/A532	D3/A532			.018			
607	PASSAGE	7'-4"	7'-0"	1 3/4"	W	N3	GL-5	HM	FR-1	D1/A532	D3/A532			.046			
608A	PROC	8'-6" UW	7'-2 1/2" UH	SEE SPECS	AL/GL	SP-1	GL-5	AL	FR-5	B3/A602	B2/A602	B3/A602		.002	BREAKAWAY		
608B	PROC	8'-6" UW	7'-2 1/2" UH	SEE SPECS	AL/GL	SP-1	GL-5	AL	FR-5	B3/A602	B2/A602	B3/A602		.002	BREAKAWAY		
610	NOUR	3'-0"	7'-0"	1 3/4"	W	N3	GL-6	HM	FR-1	D1/A532	D3/A532			.052	CARD ACCESS IN		
611	SPLY	3'-0"	7'-0"	1 3/4"	W	N3	GL-6	HM	FR-1	D1/A532	D3/A532			.052	CARD ACCESS IN		
612A	EXAM	4'-0"	7'-8"	1 3/4"	W	SP-4	GL-6	HM	FR-2	D1/A532+	D3/A532+			.053	*SEE DETAIL E4/A600 ALSO		
612B	EXAM	3'-0"	4'-8"		B			HM	FR-7	B1/A532	B2/A532	B3/A532	GL-6	.099	VIEW WINDOW		
613	EXAM	4'-0"	7'-8"	1 3/4"	W	SP-4	GL-6	HM	FR-2	D1/A532+	D3/A532+			.053	*SEE DETAIL E4/A600 ALSO		
614	T PAT	3'-0"	7'-8"	1 3/4"	W	F	HM	FR-1	D1/A532	D3/A532			.055				
616A	VEST	7'-4"	7'-0"	1 3/4"	W	G	GL-6	HM	FR-1	D1/A532	D3/A532			.056	CARD ACCESS EACH DIRECTION		
616B	VEST	7'-4"	7'-0"	1 3/4"	W	N3	GL-7	HM	FR-1	D1/A532	D3/A532			.057	CARD ACCESS EACH DIRECTION		
617A	WK RM	3'-0"	7'-0"	1 3/4"	W	N3	GL-7	HM	FR-1	D1/A532	D3/A532			.029	CARD ACCESS IN		
617B	WK RM	5'-6"	4'-2"		B			HM	FR-7	B1/A532	B2/A532	B3/A532	GL-9	.099	ONE WAY MIRROR		
618A	WK STA	3'-0"	7'-8"	1 3/4"	W	G	GL-6	HM	FR-1	D1/A532	D3/A532			.058	CARD ACCESS IN		
618B	WK STA	3'-0"	7'-8"	1 3/4"	W	G	GL-6	HM	FR-1	D1/A532	D3/A532			.058	CARD ACCESS IN		
618C	WK STA	2'-10"	4'-6"		C			HM	FR-7	B1/A532	B2/A532	B3/A532	GL-6	.099	VIEW WINDOW, 1/2" THICK GLAZING		
618D	WK STA	12'-10 1/4"	4'-6"		D			HM	FR-7	B1/A532	B2/A532	B3/A532	GL-6	.099	VIEW WINDOW, 1/2" THICK GLAZING		
618E	WK STA	3'-10 3/4"	4'-6"		E			HM	FR-7	B1/A532	B2/A532	B3/A532	GL-6	.099	VIEW WINDOW, 1/2" THICK GLAZING		
620A	EXAM	4'-0"	7'-8"	1 3/4"	W	SP-4	GL-6	HM	FR-2	D1/A532+	D3/A532+			.053	*SEE DETAIL E4/A600 ALSO		
620B	EXAM	3'-0"	4'-8"		B			HM	FR-7	B1/A532	B2/A532	B3/A532	GL-6	.099	VIEW WINDOW		
621A	EXAM	3'-0"	4'-8"		B			HM	FR-7	B1/A532	B2/A532	B3/A532	GL-6	.099	VIEW WINDOW		
621B	EXAM	4'-0"	7'-8"	1 3/4"	W	SP-4	GL-6	HM	FR-2	D1/A532+	D3/A532+			.053	*SEE DETAIL E4/A600 ALSO		
622A	T PAT	3'-0"	7'-0"	1 3/4"	W	F	HM	FR-1	D1/A532	D3/A532			.041				
622B	T PAT	3'-0"	7'-0"	1 3/4"	W	F	HM	FR-1	D1/A532	D3/A532			.041				

OPENING NUMBER	ROOM NAME	OPENING SCHEDULE										RATING	HARDWARE SET	NOTES/REMARKS:			
		DOOR SIZE			MATERIAL	ELEVATION	GLAZING (TYPE)	FRAME		ELEVATION	DETAILS				GLAZING (TYPE)		
		WIDTH	HEIGHT	THICKNESS				MATERIAL	ELEVATION		HEAD					JAMB	SILL/THR
623	SCLSN	4'-0"	7'-8"	1 3/4"	W	SP-4	GL-6	HM	FR-3	A1/A532	E3/A532			.054	HOSPITAL LATCH W/ LOCK FROM OUTSIDE W/ FIRE ALARM OVERRIDE. FOAM PADDING ON INSIDE FACE OF DOOR		
624A	EXAM	4'-0"	7'-8"	1 3/4"	W	SP-4	GL-6	HM	FR-2	D1/A532+	D3/A532+			.053	*SEE DETAIL E4/A600 ALSO		
624B	EXAM	3'-0"	4'-8"		B			HM	FR-7	B1/A532	B2/A532	B3/A532	GL-6	.099	VIEW WINDOW		
625A	CNSLT	3'-0"	7'-8"	1 3/4"	W	N3	GL-6	HM	FR-1	D1/A532	D3/A532			.059			
625B	CNSLT	3'-0"	7'-0"	1 3/4"	W	F		HM	FR-1	D1/A532	D3/A532			.060	CARD ACCESS BOTH DIRECTION		
625C	CNSLT	5'-6"	4'-2"		B			HM	FR-7	B1/A532	B2/A532	B3/A532	GL-9	.099	ONE WAY MIRROR		


D1 DOOR SCHEDULE
SCALE: 1" = 1'-0"

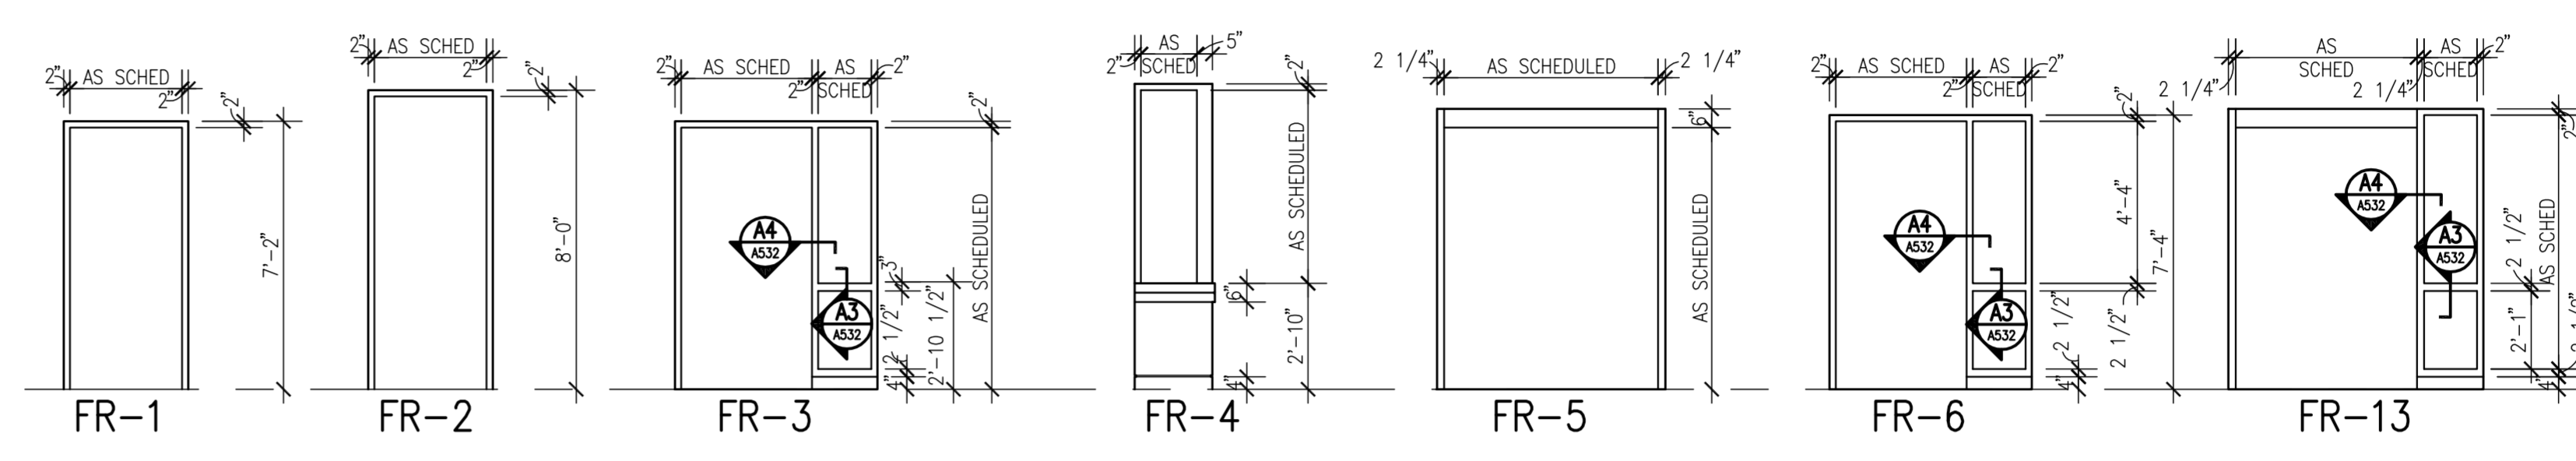


D2 FRAME TYPES
SCALE: 1/4" = 1'-0"

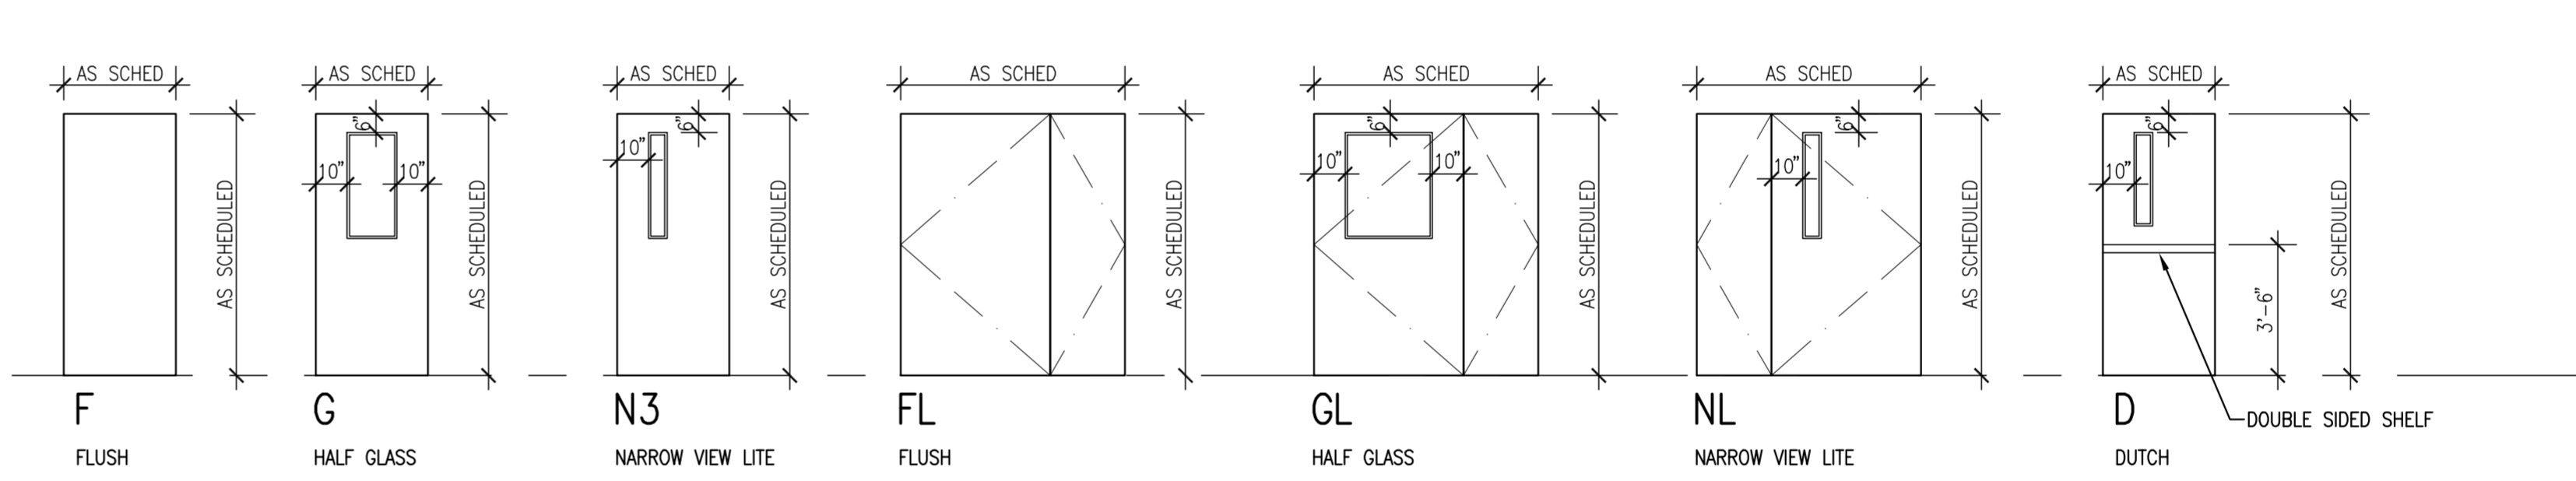

D3 DOOR TYPES
SCALE: 1/4" = 1'-0"

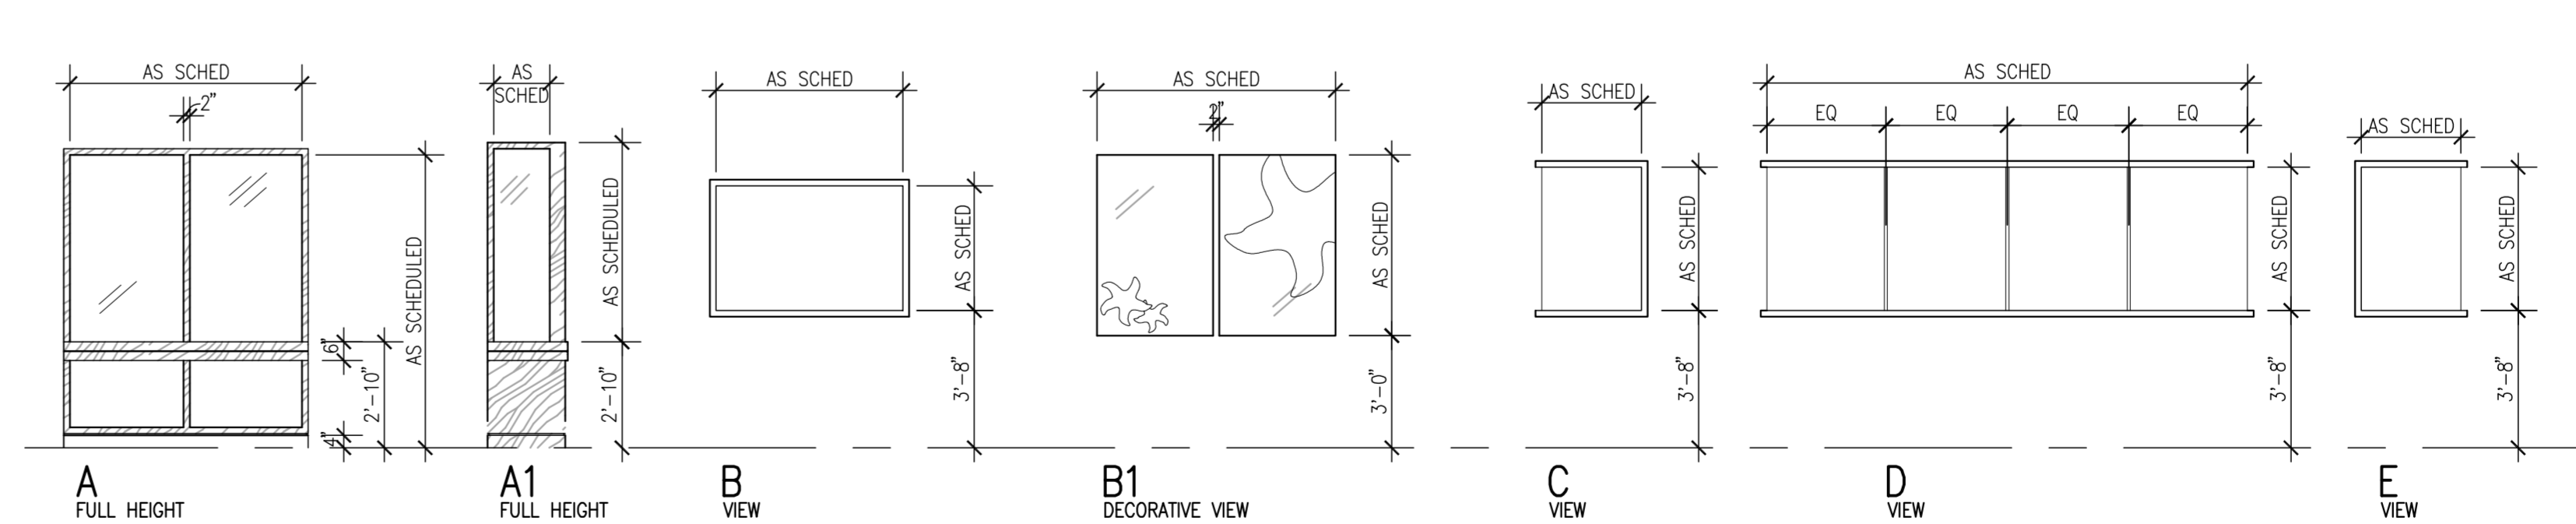

D4 VIEW WINDOW TYPES
SCALE: 1/4" = 1'-0"

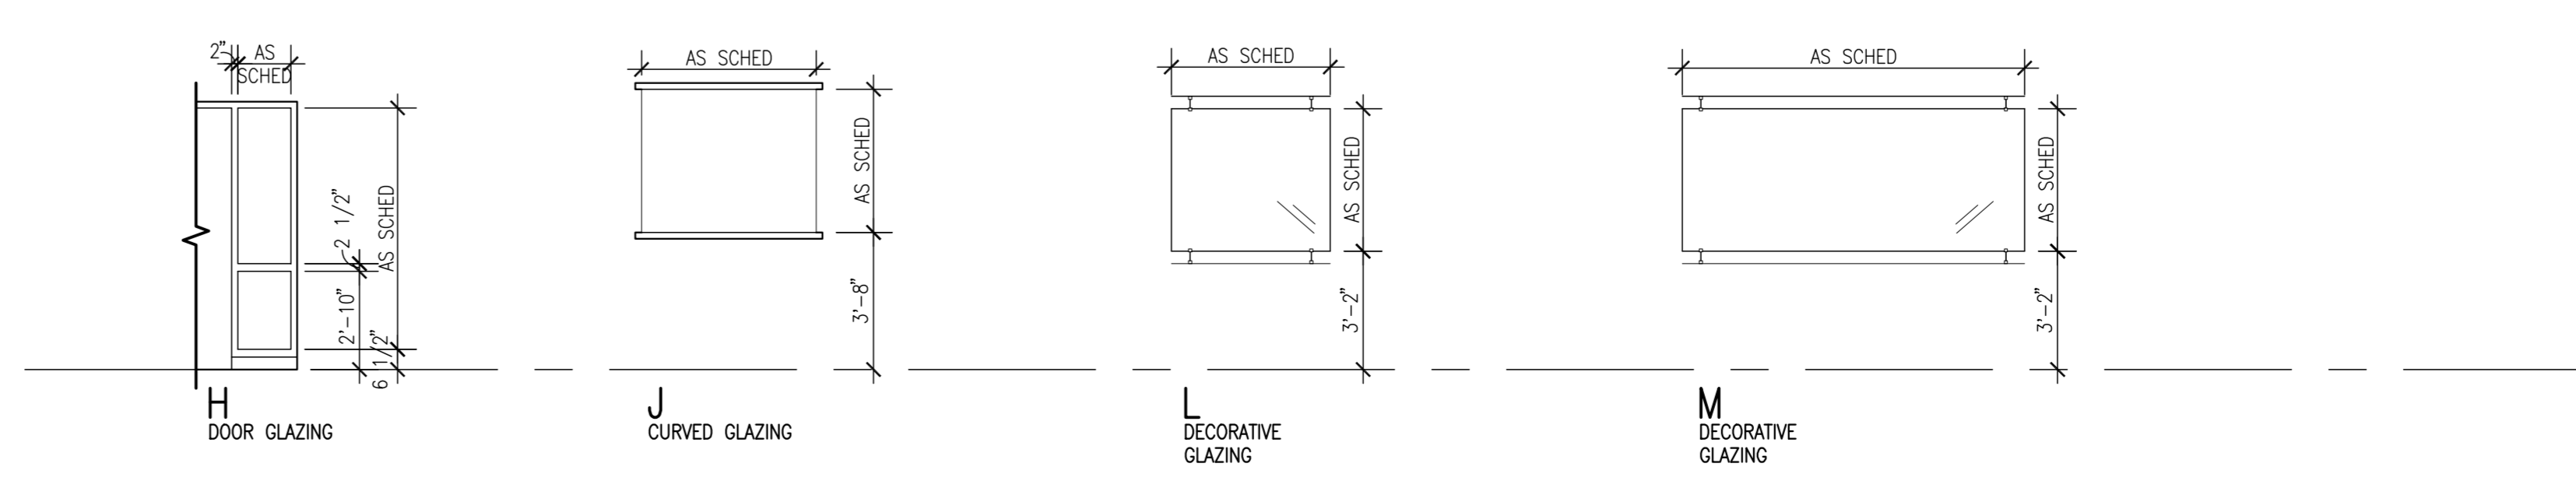

A3 DOOR SCHEDULE
SCALE: 1" = 1'-0"

