

General Notes:


1. THESE DRAWINGS ARE FOR DIAGRAMMATIC PURPOSES AND ILLUSTRATE THE DISTRIBUTION OF ACCENT COLORS ONLY. WHEN NO ACCENT COLOR IS SHOWN, THE BASE COLOR SHALL BE UTILIZED.
2. REFER TO THE ROOM FINISH SCHEDULE AND ARCHITECTURAL SPECIFICATIONS FOR INFORMATION REGARDING THE SPECIFIED FINISH.
3. IT IS THE RESPONSIBILITY OF EACH TRADE TO SUBMIT TO THE ARCHITECT SAMPLES OF ALL MATERIALS, COLORS AND FINISHES SPECIFIED FOR APPROVAL AND VERIFICATION PRIOR TO INSTALLATION.

Floorcovering Symbol Key:

REFER TO FINISH DISTRIBUTION INDEX SHEET FOR MATERIAL CODE DESIGNATIONS.

- ▲ CARPET DISTRIB. SYMB. MATERIAL CODE
- RESILIENT TILE FLOORING DISTRIB. SYMB. MATERIAL CODE
- RESILIENT SHEET FLOORING DISTRIB. SYMB. MATERIAL CODE
- CERAMIC TILE DISTRIB. SYMB. MATERIAL CODE
- PORCELAIN TILE DISTRIB. SYMB. MATERIAL CODE
- STONE DISTRIB. SYMB. MATERIAL CODE
- ▲ REDUCER/TRANSITION STRIP

MARK	ISSUE DATE	DESCRIPTION
BID	12/14/07	BID SET
Issue Log		

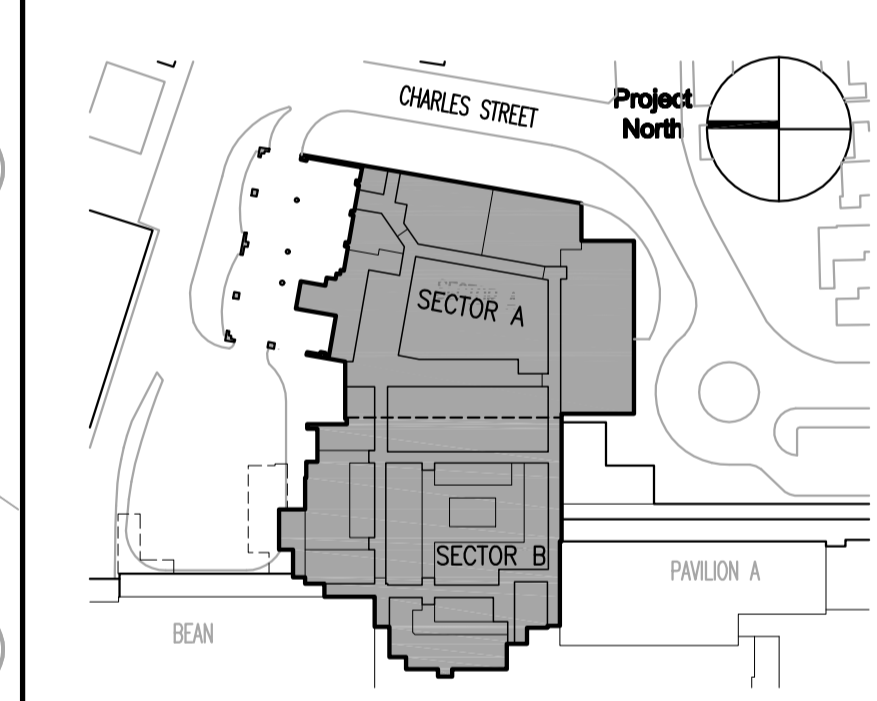

Key Plan

**TRO Jung|Brannen**  
 ARCHITECTURE INTERIOR DESIGN ENGINEERING MASTER PLANNING  
 22 Boston Wharf Road, Boston, Massachusetts 02210  
 Tel 617.502.8400 Fax 617.502.3402 www.trojungbrannen.com

**Maine Medical Center**  
 ED Expansion and Renovation  
 Portland, Maine MMC Project No. 21843

Drawing Title  
**SECTOR A FLOOR FINISH DISTRIBUTION PLAN**

Drawn By	JET	Commission No.	4696
Approved By	AF	Date Issued	12/14/07

Phase / Package Number	Sheet Number
	<b>120BF.A</b>



**B5 SECTOR A FLOOR PLAN**  
 SCALE: 1/8" = 1'-0"