
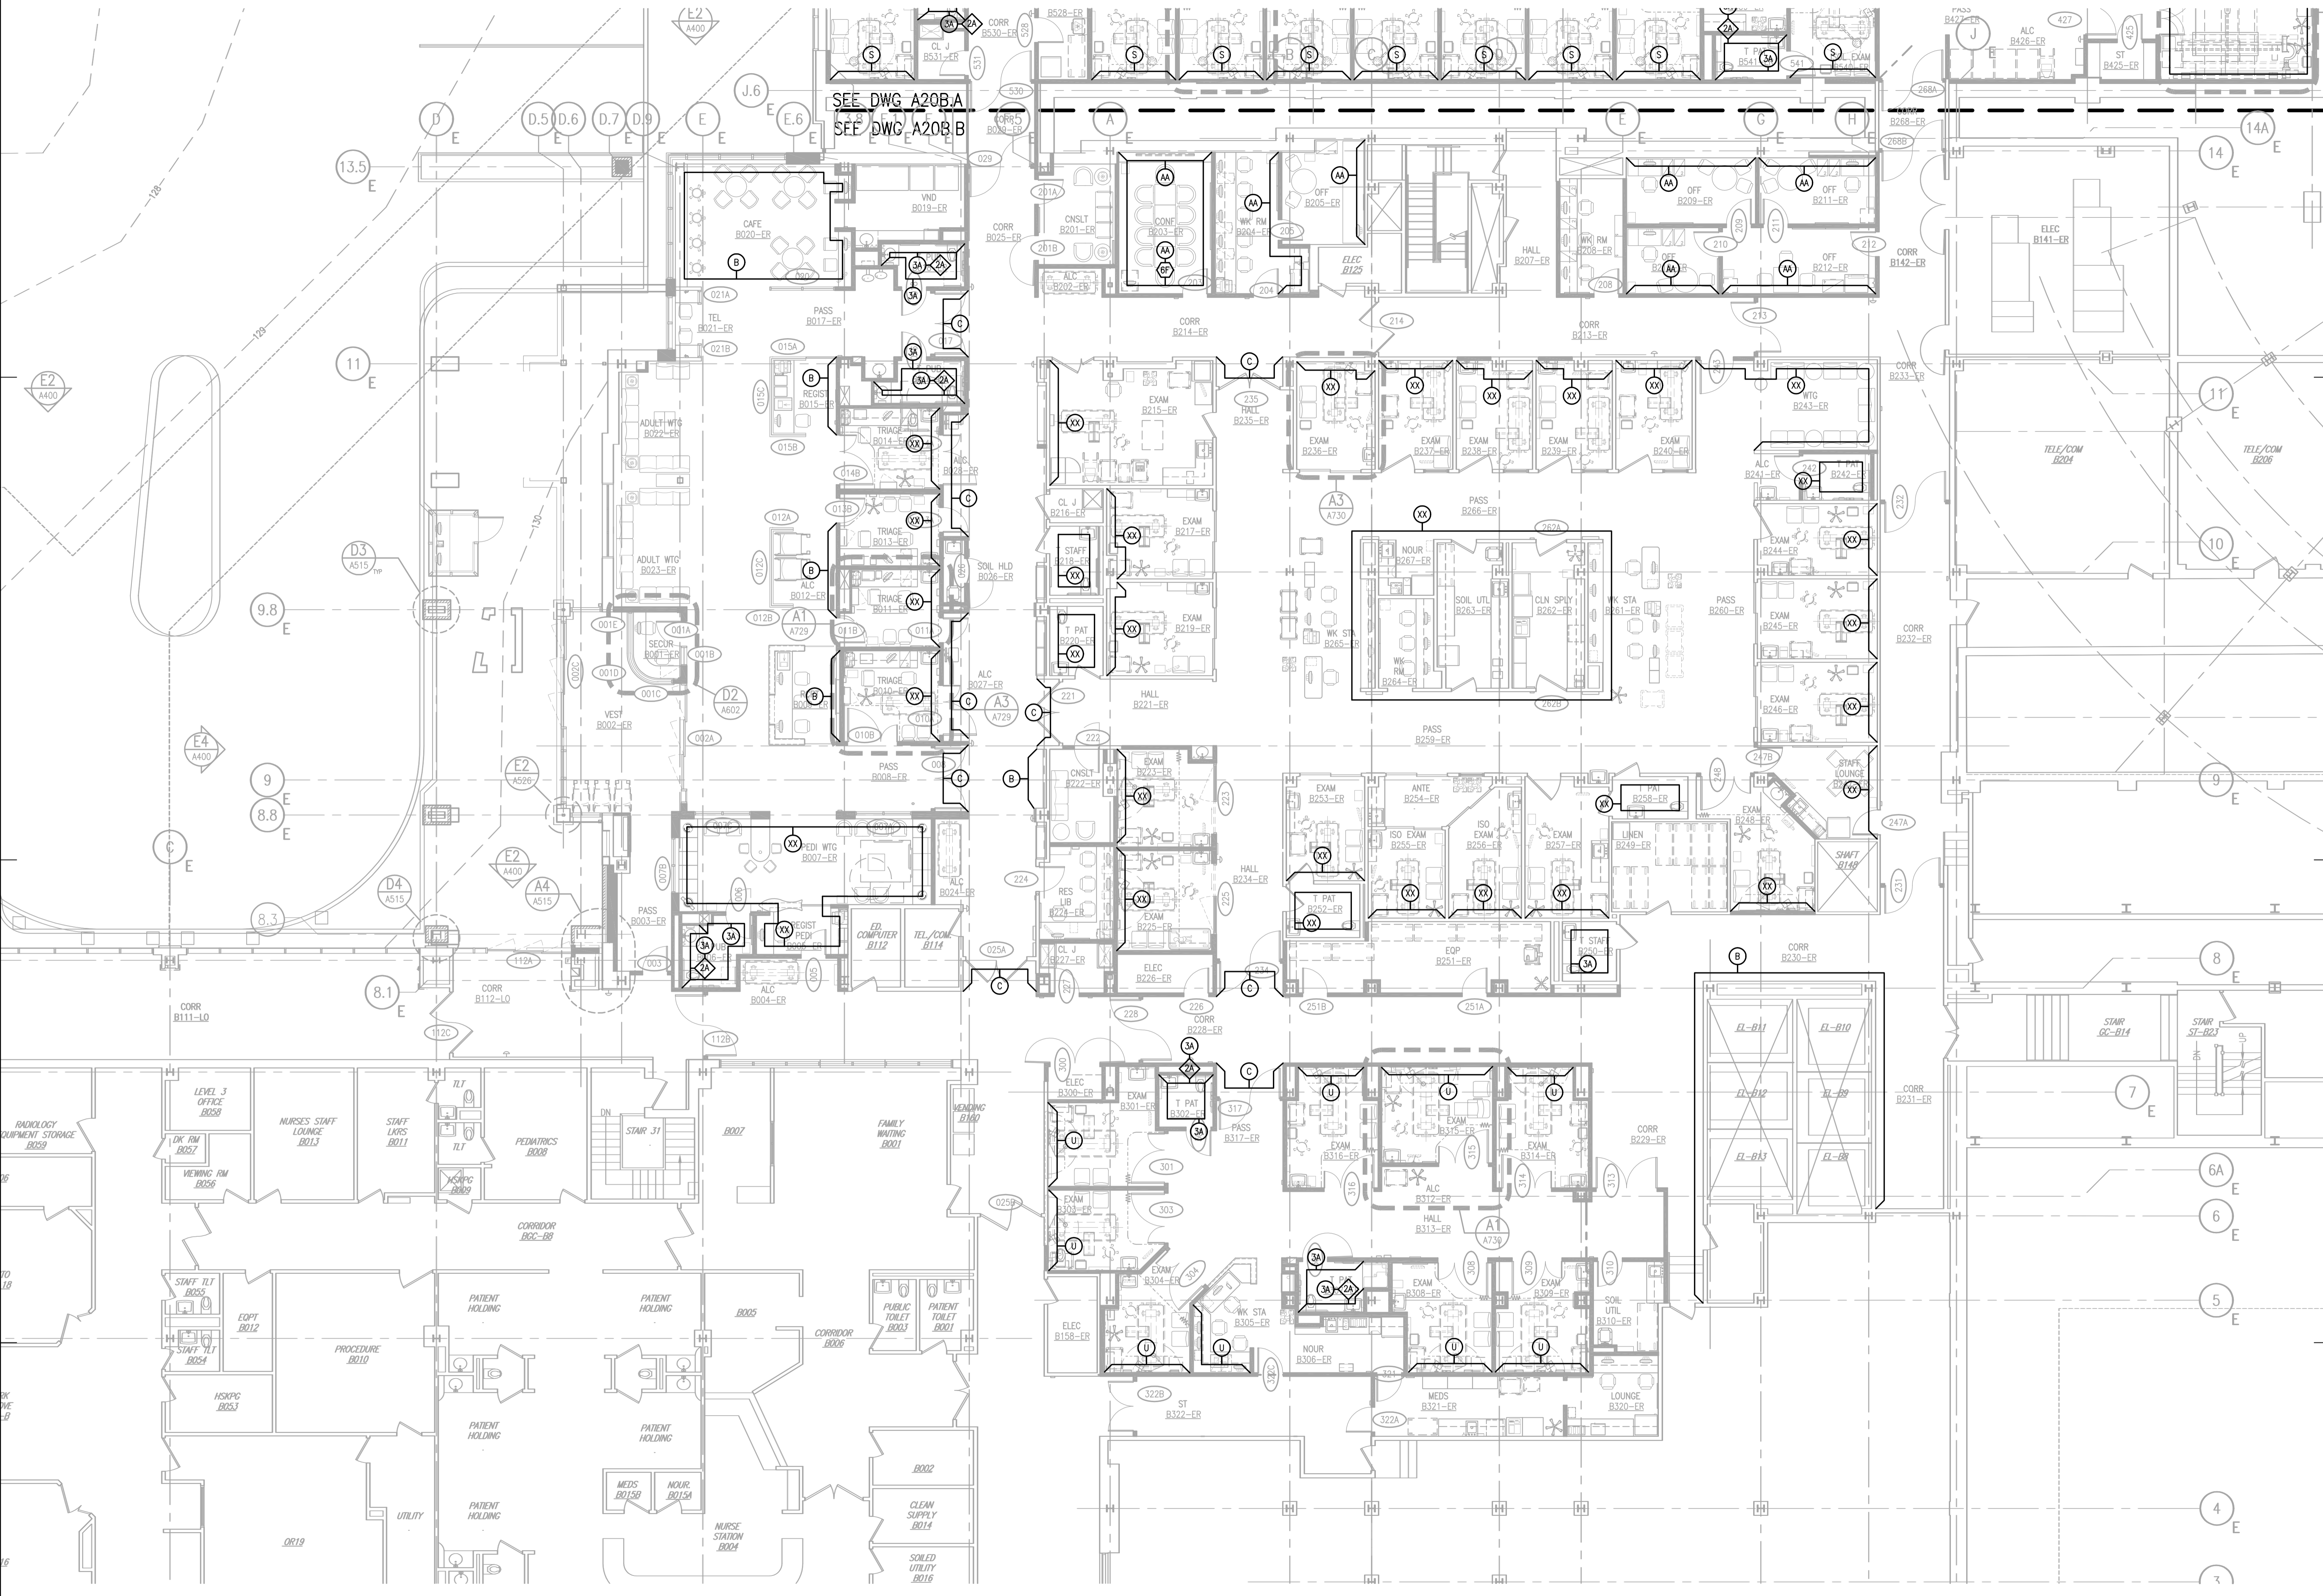



General Notes:

1. THESE DRAWINGS ARE FOR DIAGRAMMATIC PURPOSES AND ILLUSTRATE THE DISTRIBUTION OF ACCENT COLORS ONLY. WHEN NO ACCENT COLOR IS SHOWN, THE BASE COLOR SHALL BE UTILIZED.
2. REFER TO THE ROOM FINISH SCHEDULE AND ARCHITECTURAL SPECIFICATIONS FOR INFORMATION REGARDING THE SPECIFIED FINISH.
3. IT IS THE RESPONSIBILITY OF EACH TRADE TO SUBMIT TO THE ARCHITECT SAMPLES OF ALL MATERIALS, COLORS AND FINISHES SPECIFIED FOR APPROVAL AND VERIFICATION PRIOR TO INSTALLATION.

Wall Finish Symbol Key:

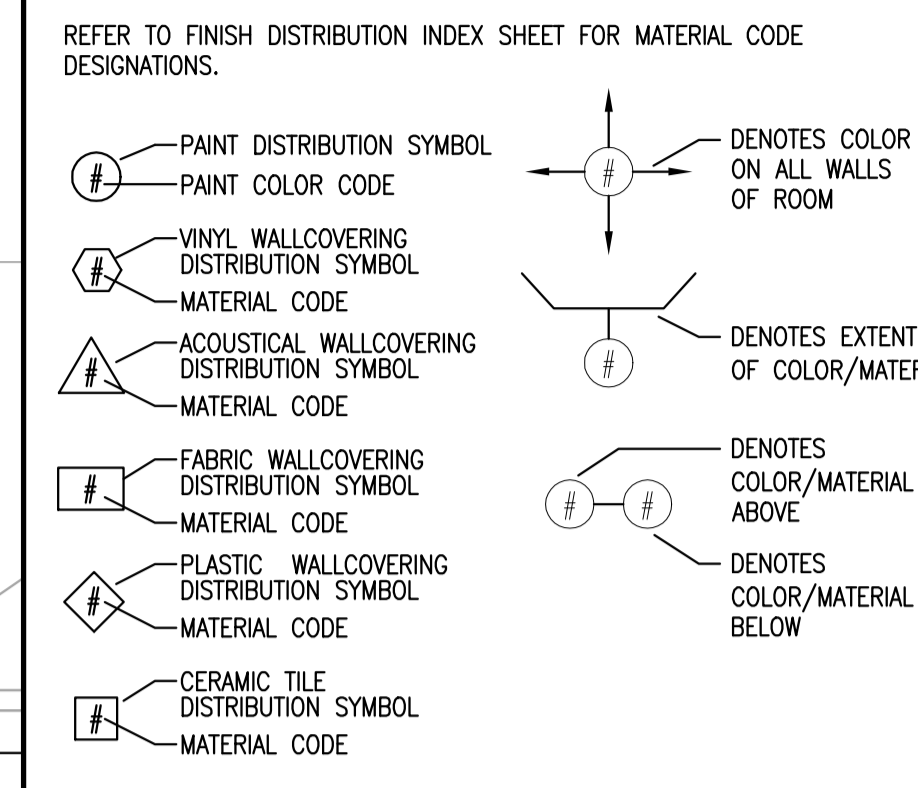

| MARK | ISSUE DATE | DESCRIPTION |
|------|------------|-------------|
|      |            |             |
|      |            |             |
| BID  | 12/14/07   | BID SET     |

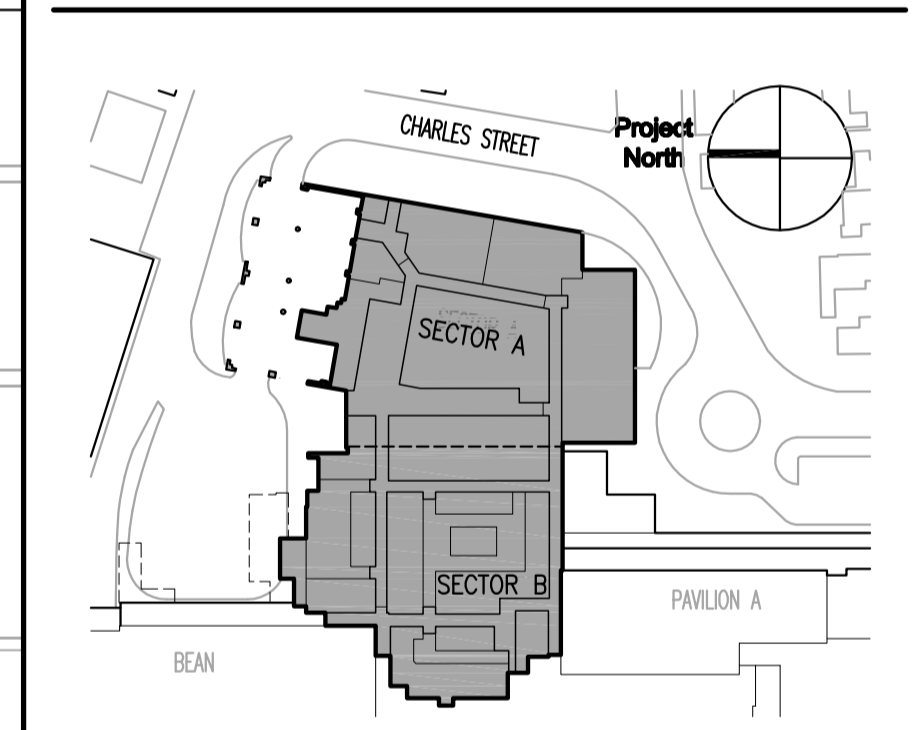

**Key Plan**

**TRO Jung Brannen**  
 ARCHITECTURE INTERIOR DESIGN ENGINEERING MASTER PLANNING  
 22 Boston Wharf Road, Boston, Massachusetts 02210  
 Tel: 617.552.8600 Fax: 617.552.3402 www.trojungbrannen.com

**Maine Medical Center**  
 ED Expansion and Renovation  
 Portland, Maine MMC Project No. 21843

**B5 SECTOR B FLOOR PLAN**  
 SCALE: 1/8" = 1'-0"

|   |                         |
|---|-------------------------|
| Drawing Title                                 |                         |
| <b>SECTOR B WALL FINISH DISTRIBUTION PLAN</b> |                         |
| Drawn By                                      | JET Commission No. 4696 |
| Approved By                                   | AF Date Issued 12/14/07 |
| Phase / Package Number                        | Sheet Number            |
|   | <b>I20BW.B</b>          |