






**KEY:**  
 PROJECT 1  
 PROJECT 2



5 BASEMENT FLOOR PLAN  
1/8" = 1'-0"

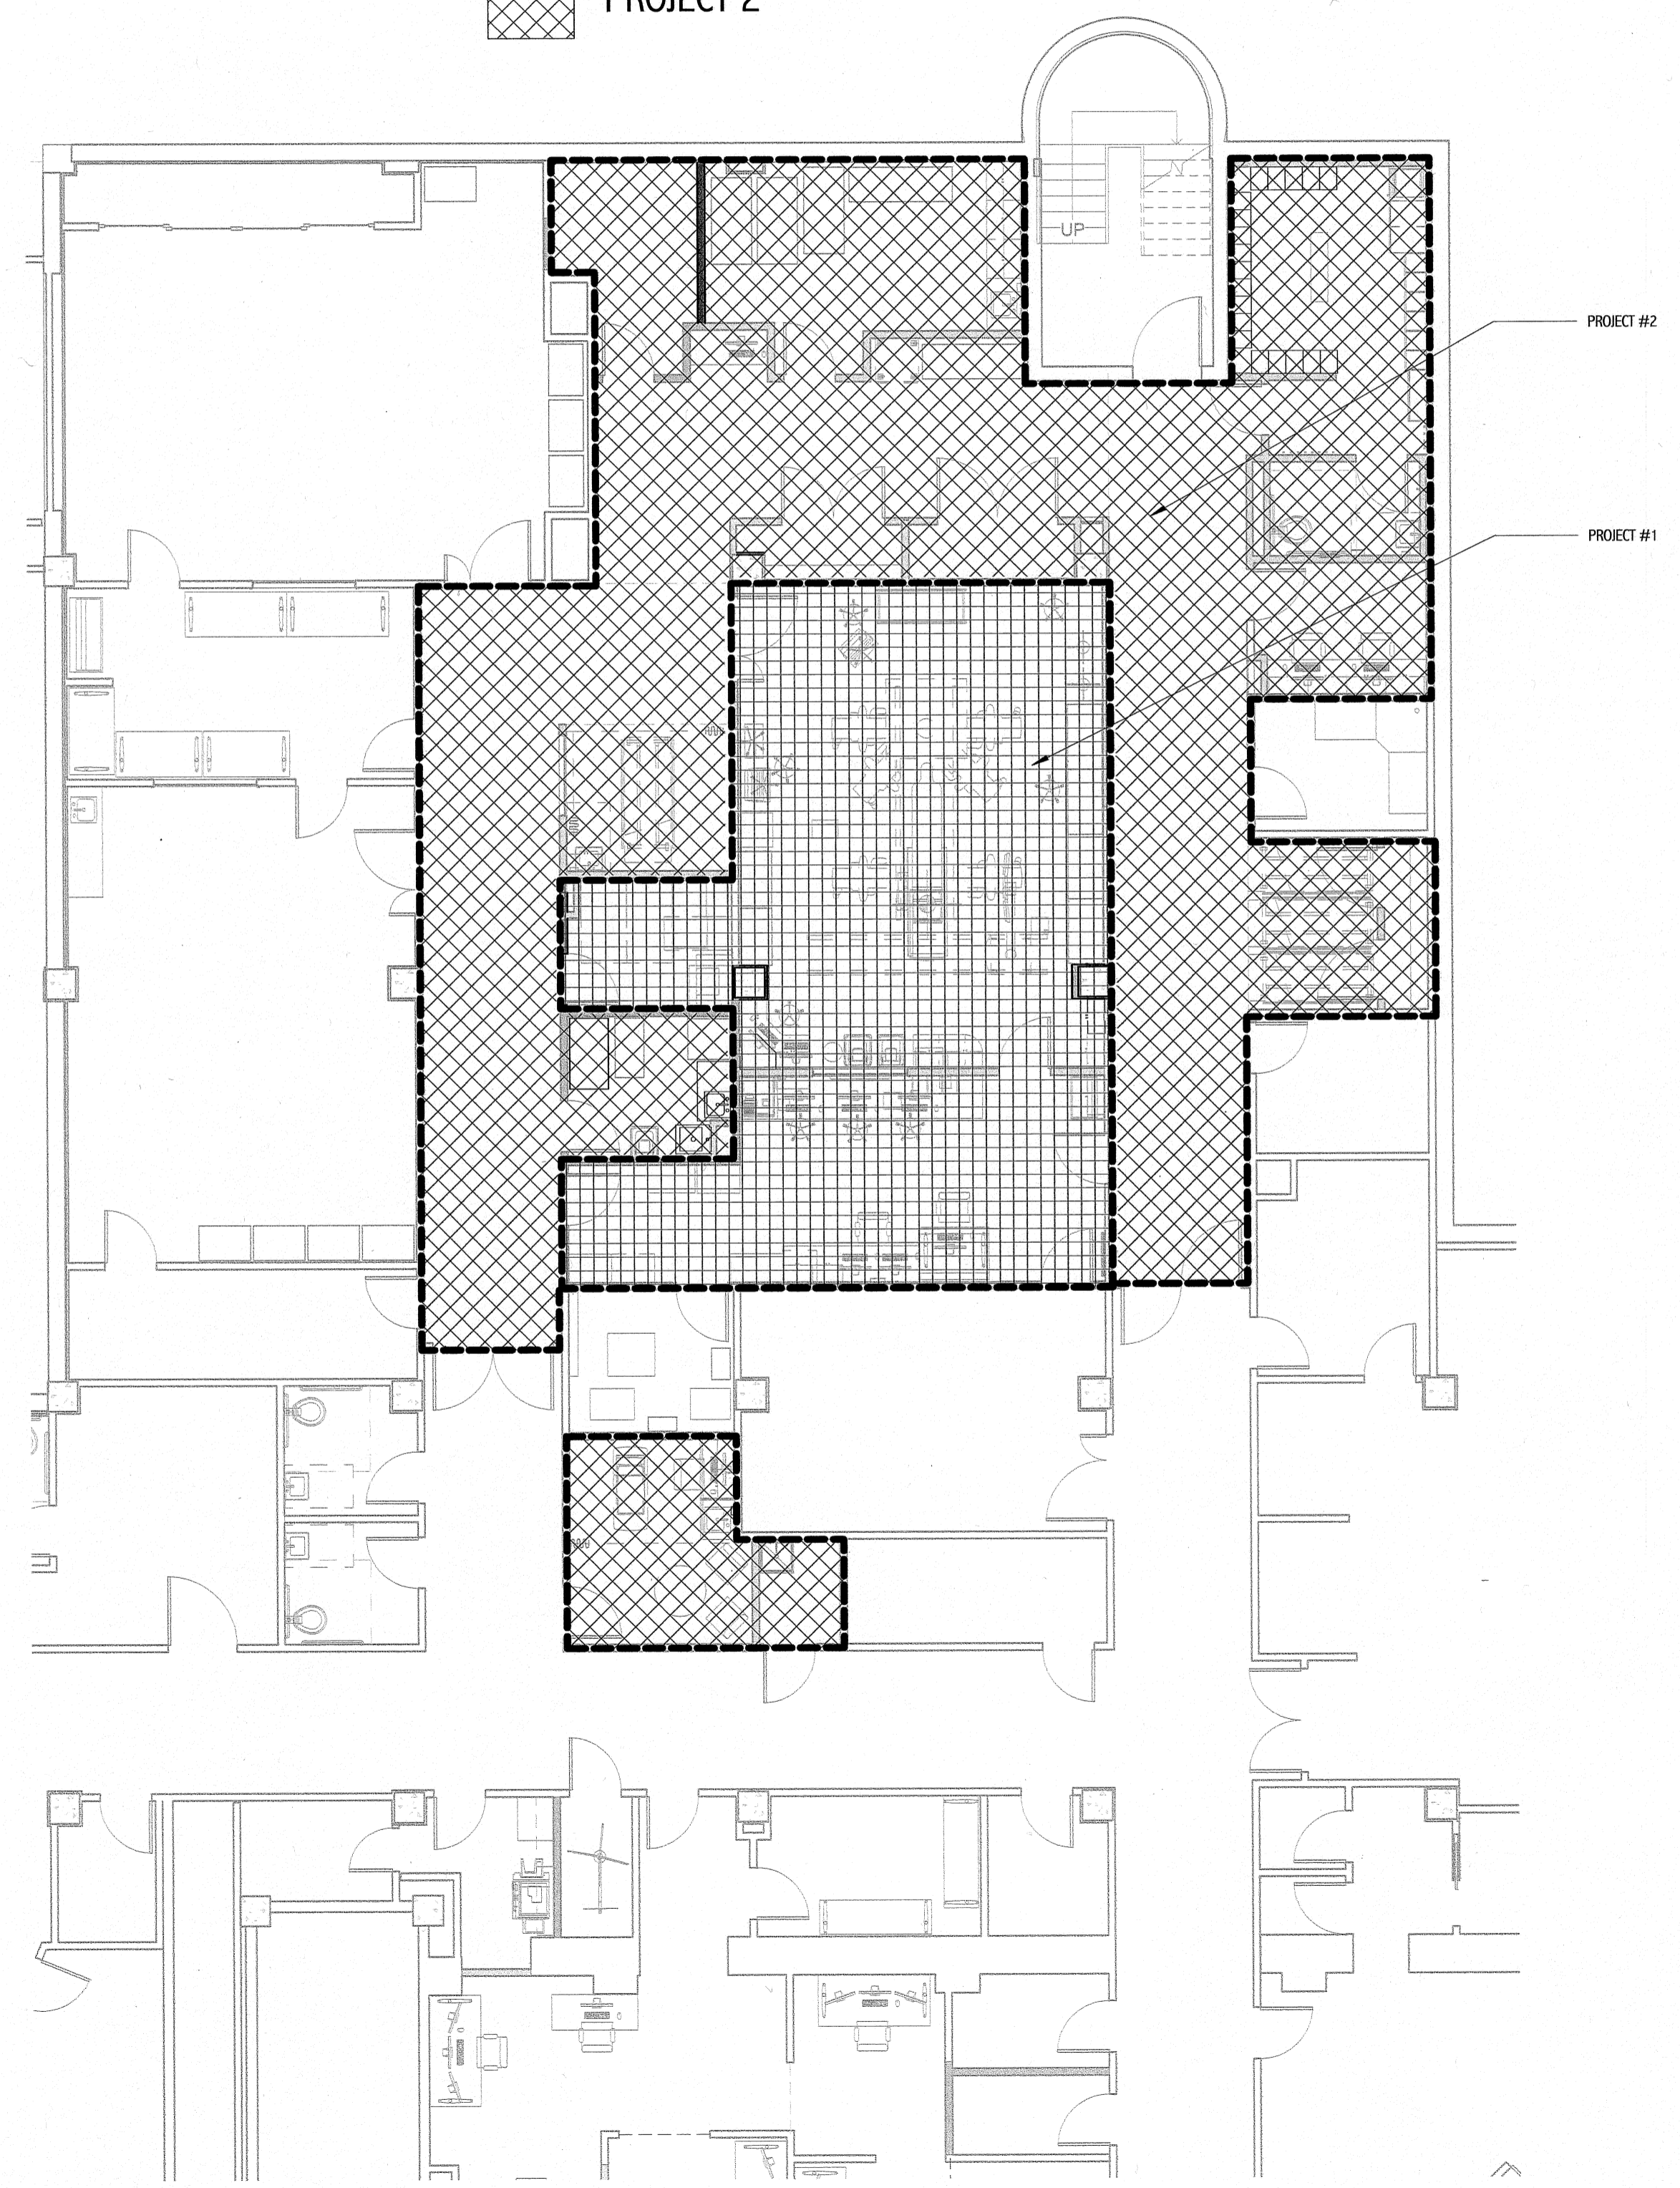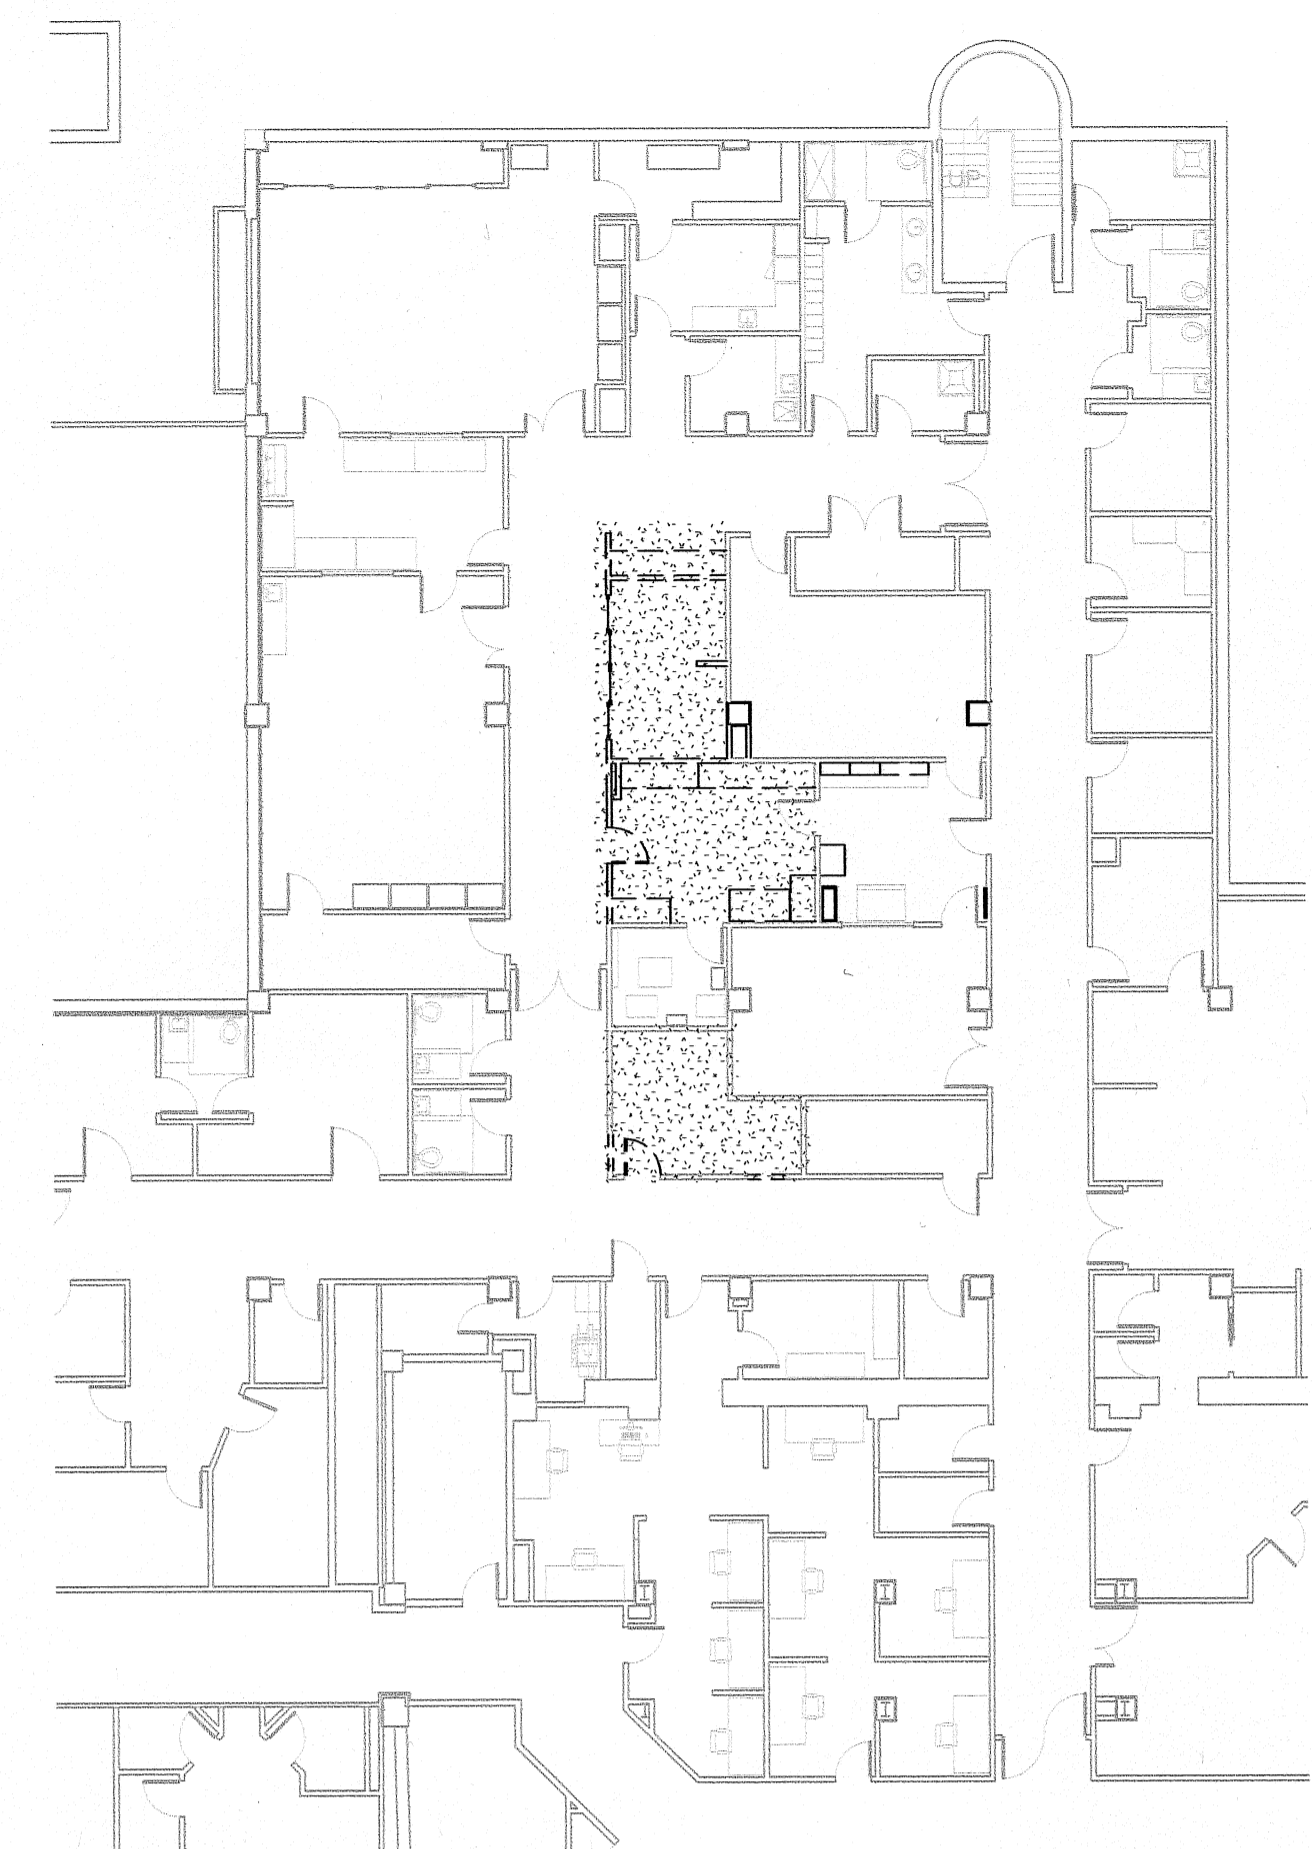

1 BASEMENT DEMOLITION PLAN  
1/16" = 1'-0"

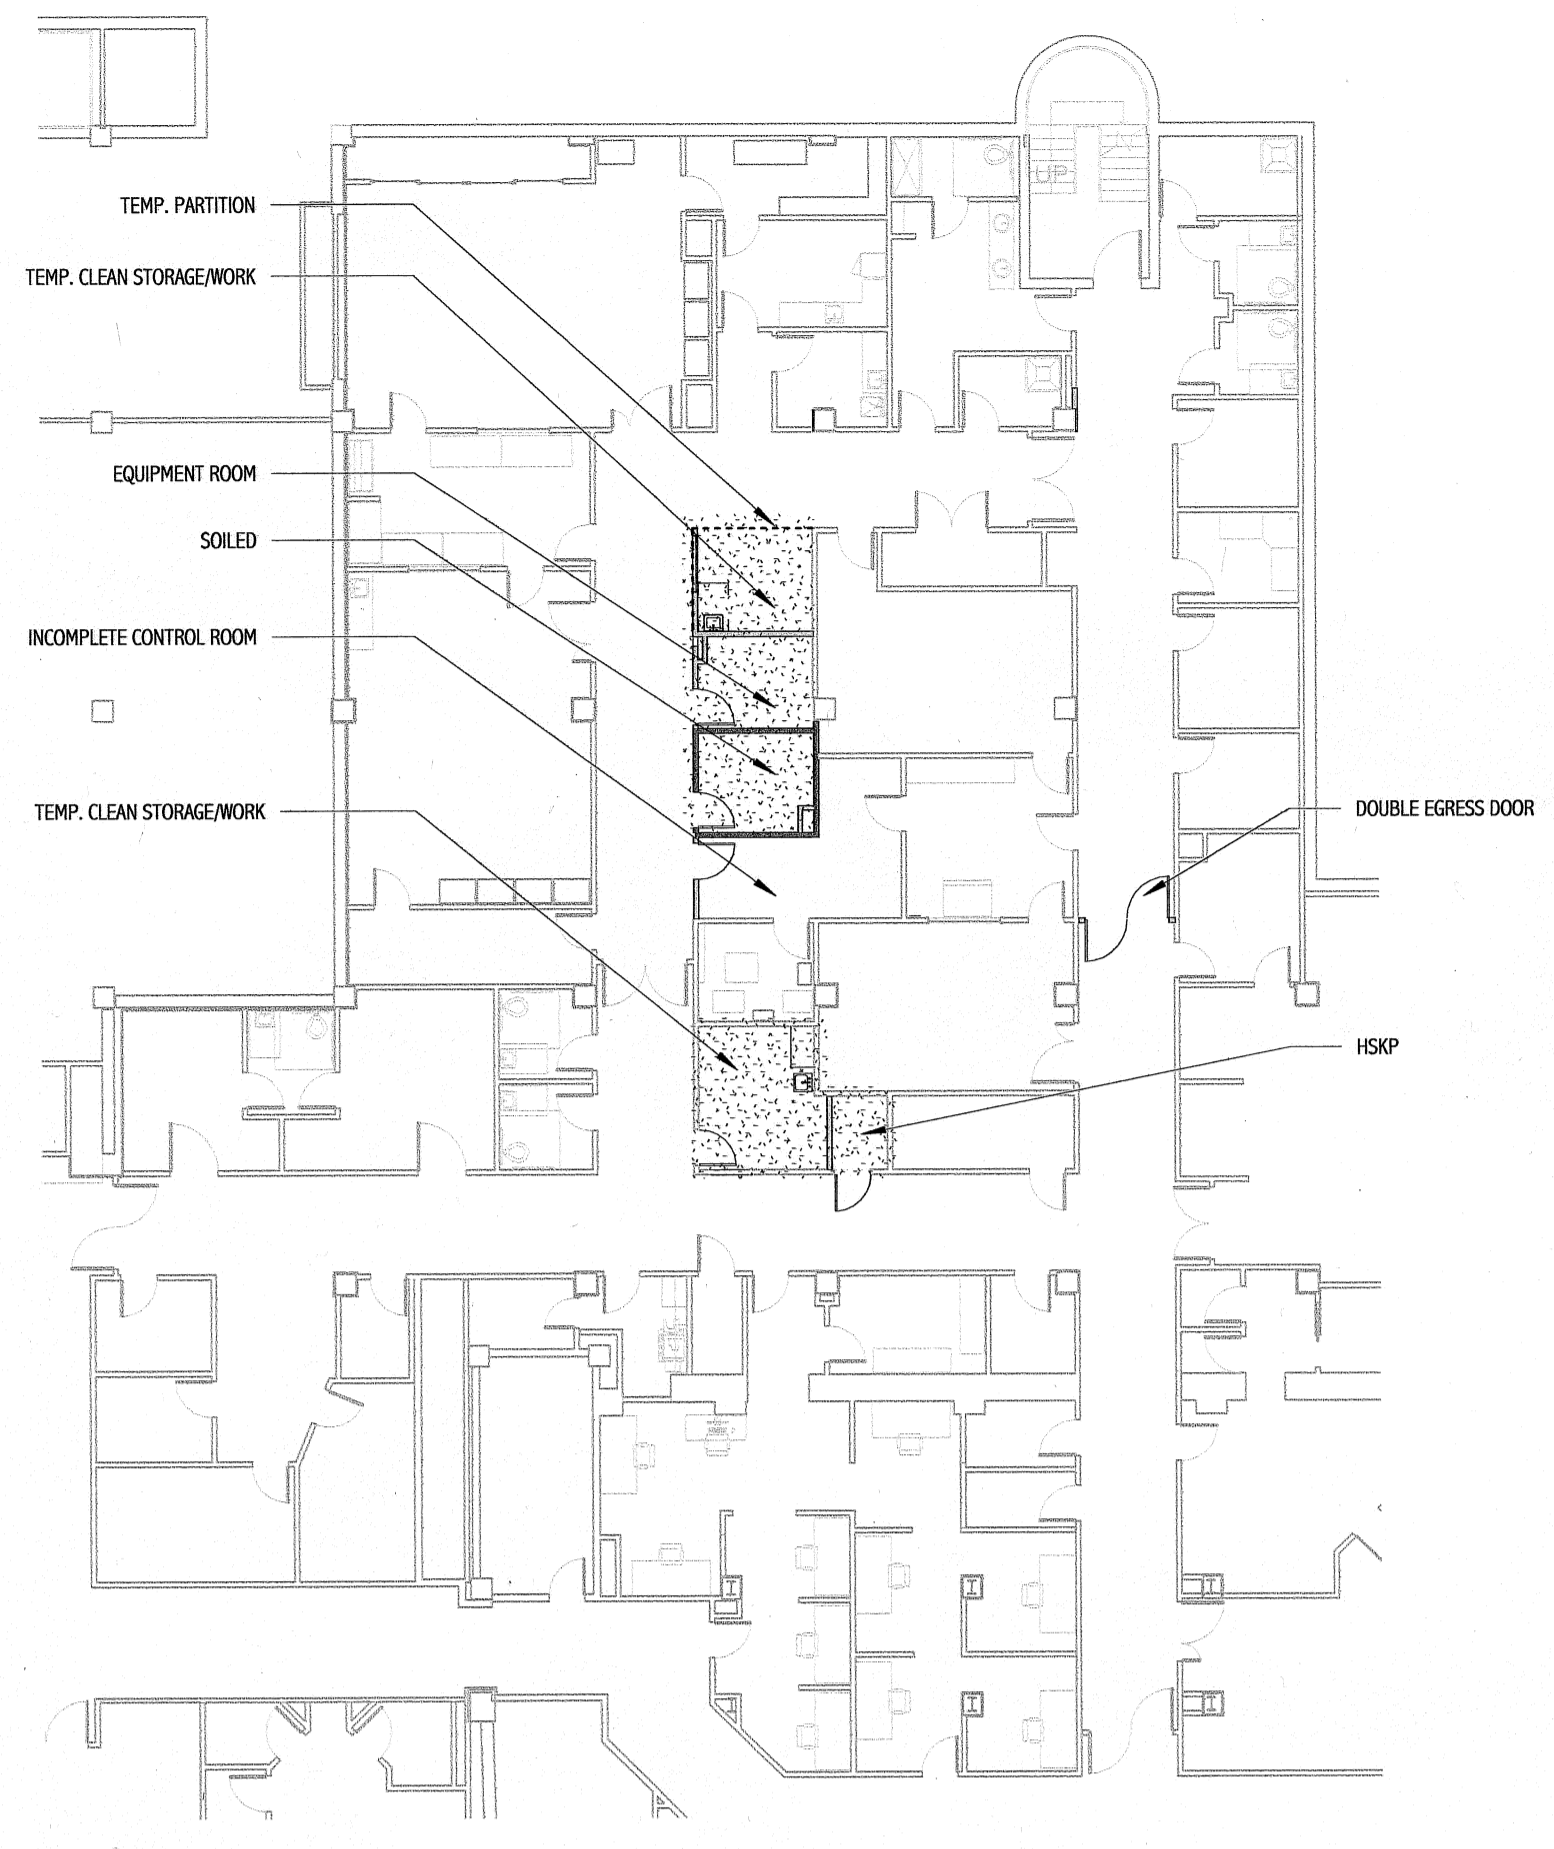


2 BASEMENT FLOOR PLAN  
1/16" = 1'-0"

PHASE 1 : Staff area/locker to be temp. relocated to Nuc Med Suite.

PHASE : 1



3 BASEMENT DEMOLITION PLAN  
1/16" = 1'-0"

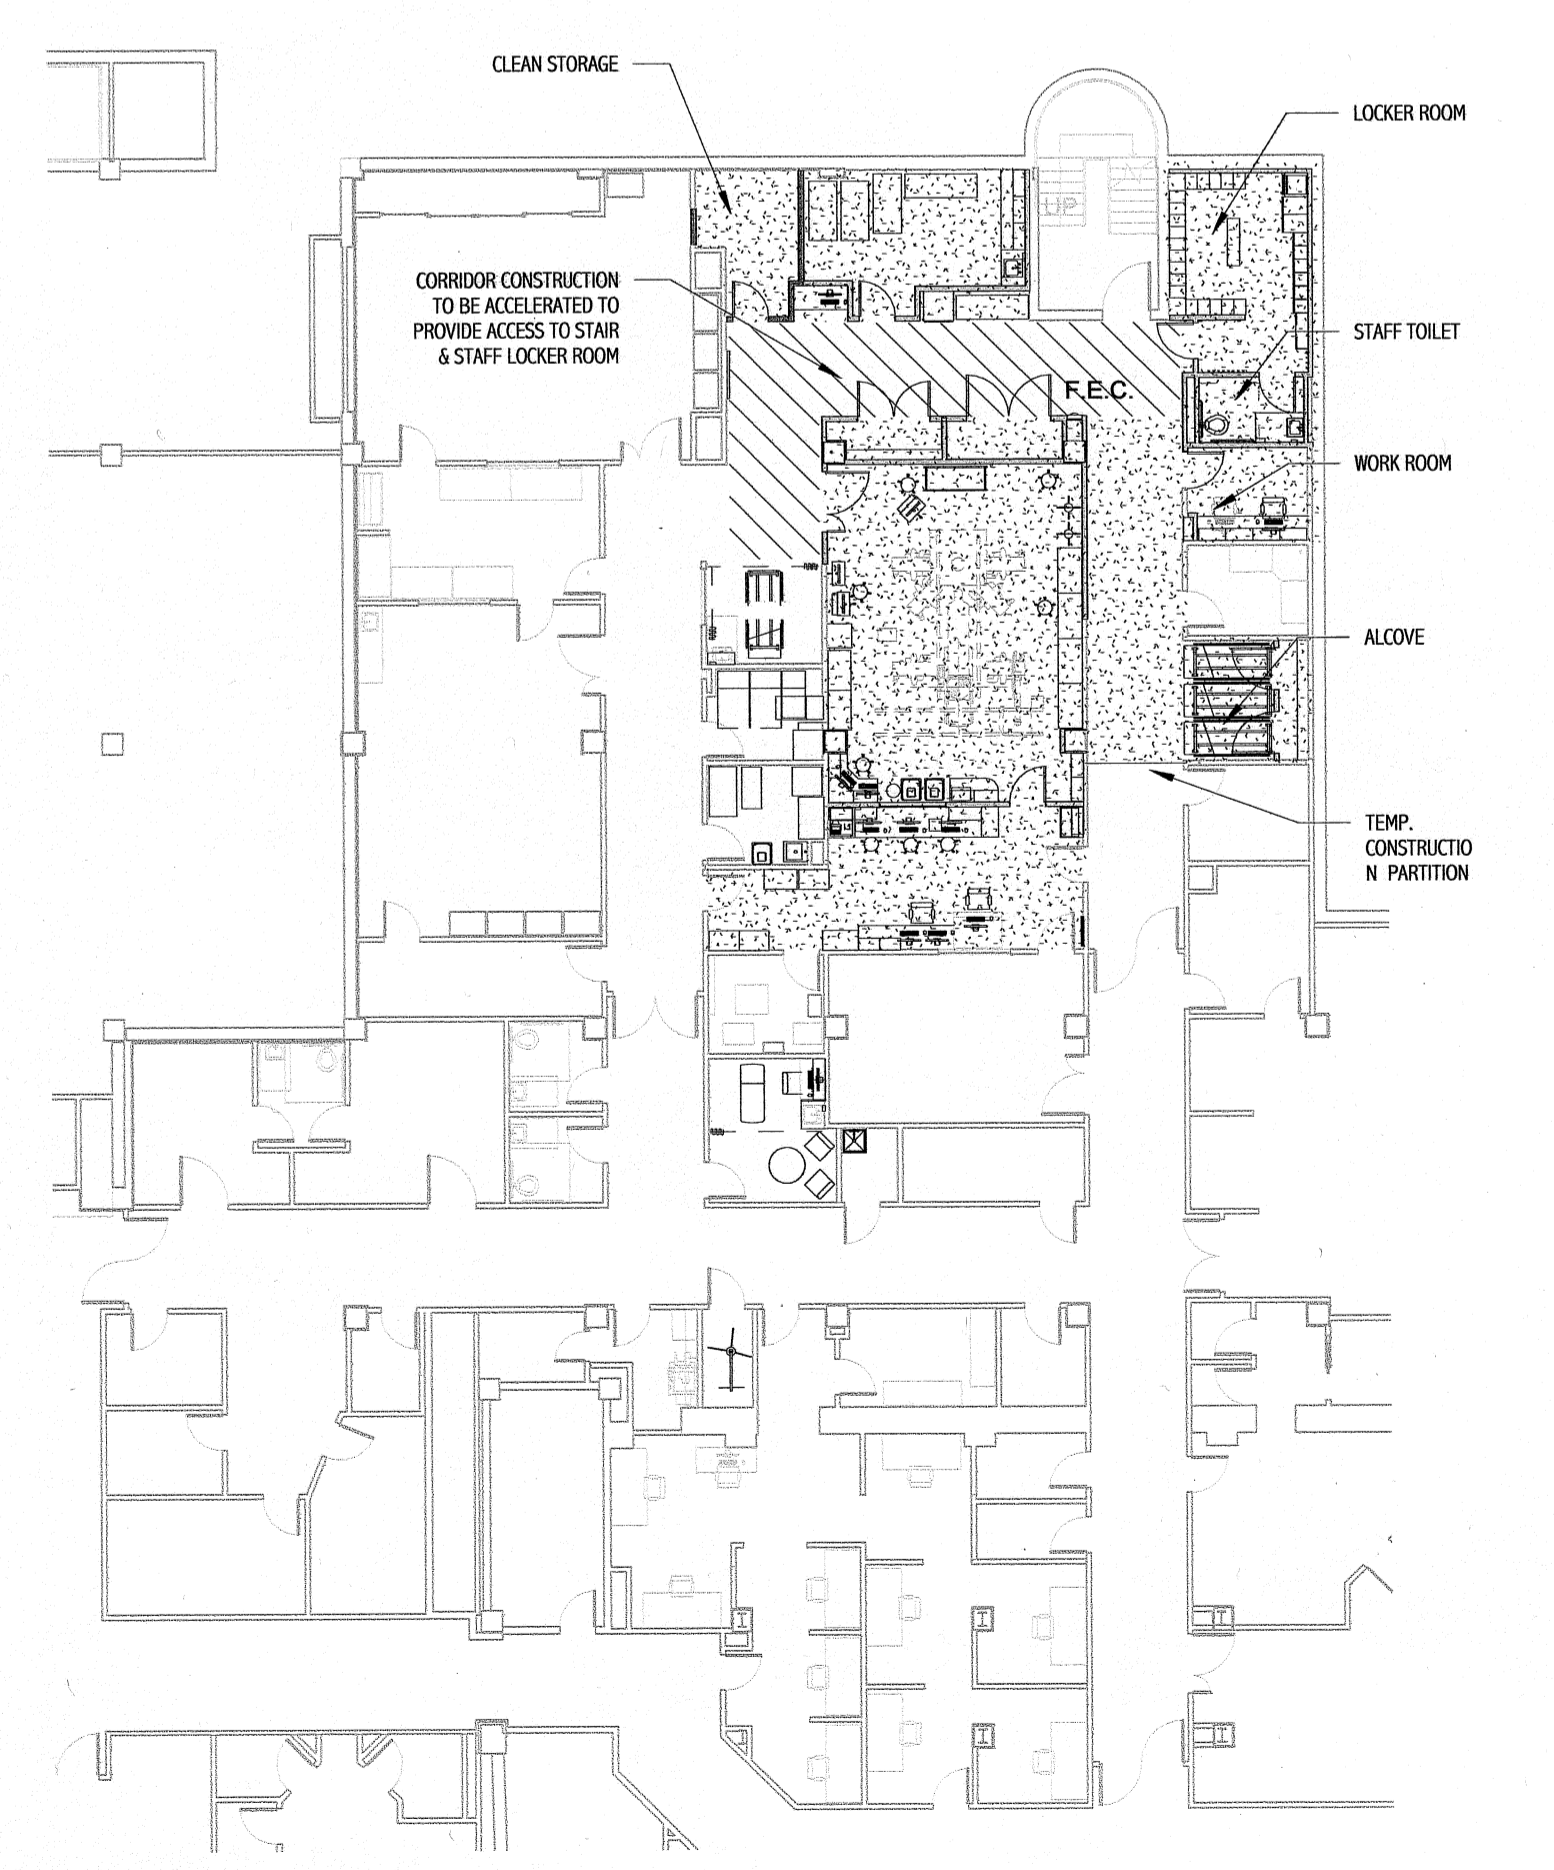




4 BASEMENT FLOOR PLAN  
1/16" = 1'-0"

PHASE 2 : This work assumes the Reading Room area is completed under PHASE 1 of the FLUORO Project. At this point the existing ANGIO Reading Room is vacated.

PHASE : 2

144 Fox Street P.O. Box 618  
 Portland, Maine 04104  
 Tel: (207) 772-5846  
 Fax: (207) 772-0700  
 www.srnhinc.com

ARCHITECTURE  
 ENGINEERING  
 PLANNING  
 INTERIOR DESIGN  
 COMMISSIONING

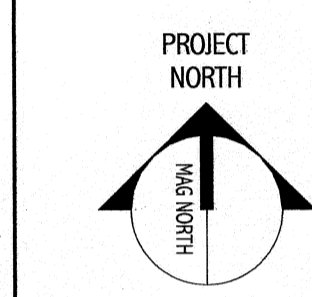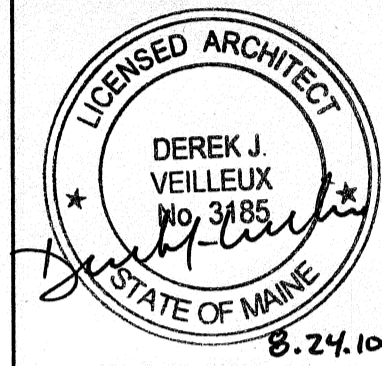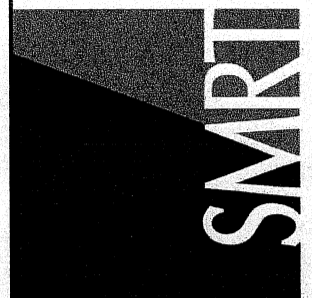

Bramhall Radiology  
**ANGIO RENOVATIONS**  
 PORTLAND, ME  
**ISSUED FOR CONSTRUCTION**  
 8.24.10

REV	DESCRIPTION	DATE
0	ISSUED FOR CONSTRUCTION	8.24.10

GRAPHIC SCALE:  
 0' 1'

SCALE: As indicated  
 PROJECT MANAGER: DIV  
 DRAWN BY: ART  
 A/E OF RECORD: DIV  
 PROJECT NO.: 09022-01  
 DATE: 8.24.10

SHEET TITLE:  
**PHASING PLANS**

SHEET No.  
**A-002**