

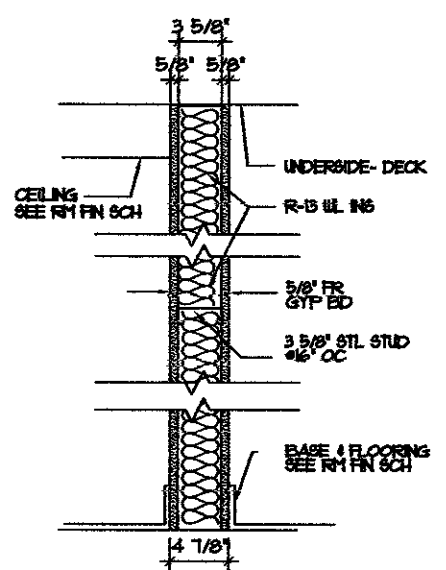


C CONSULTANTS

Rehab Area Expansion

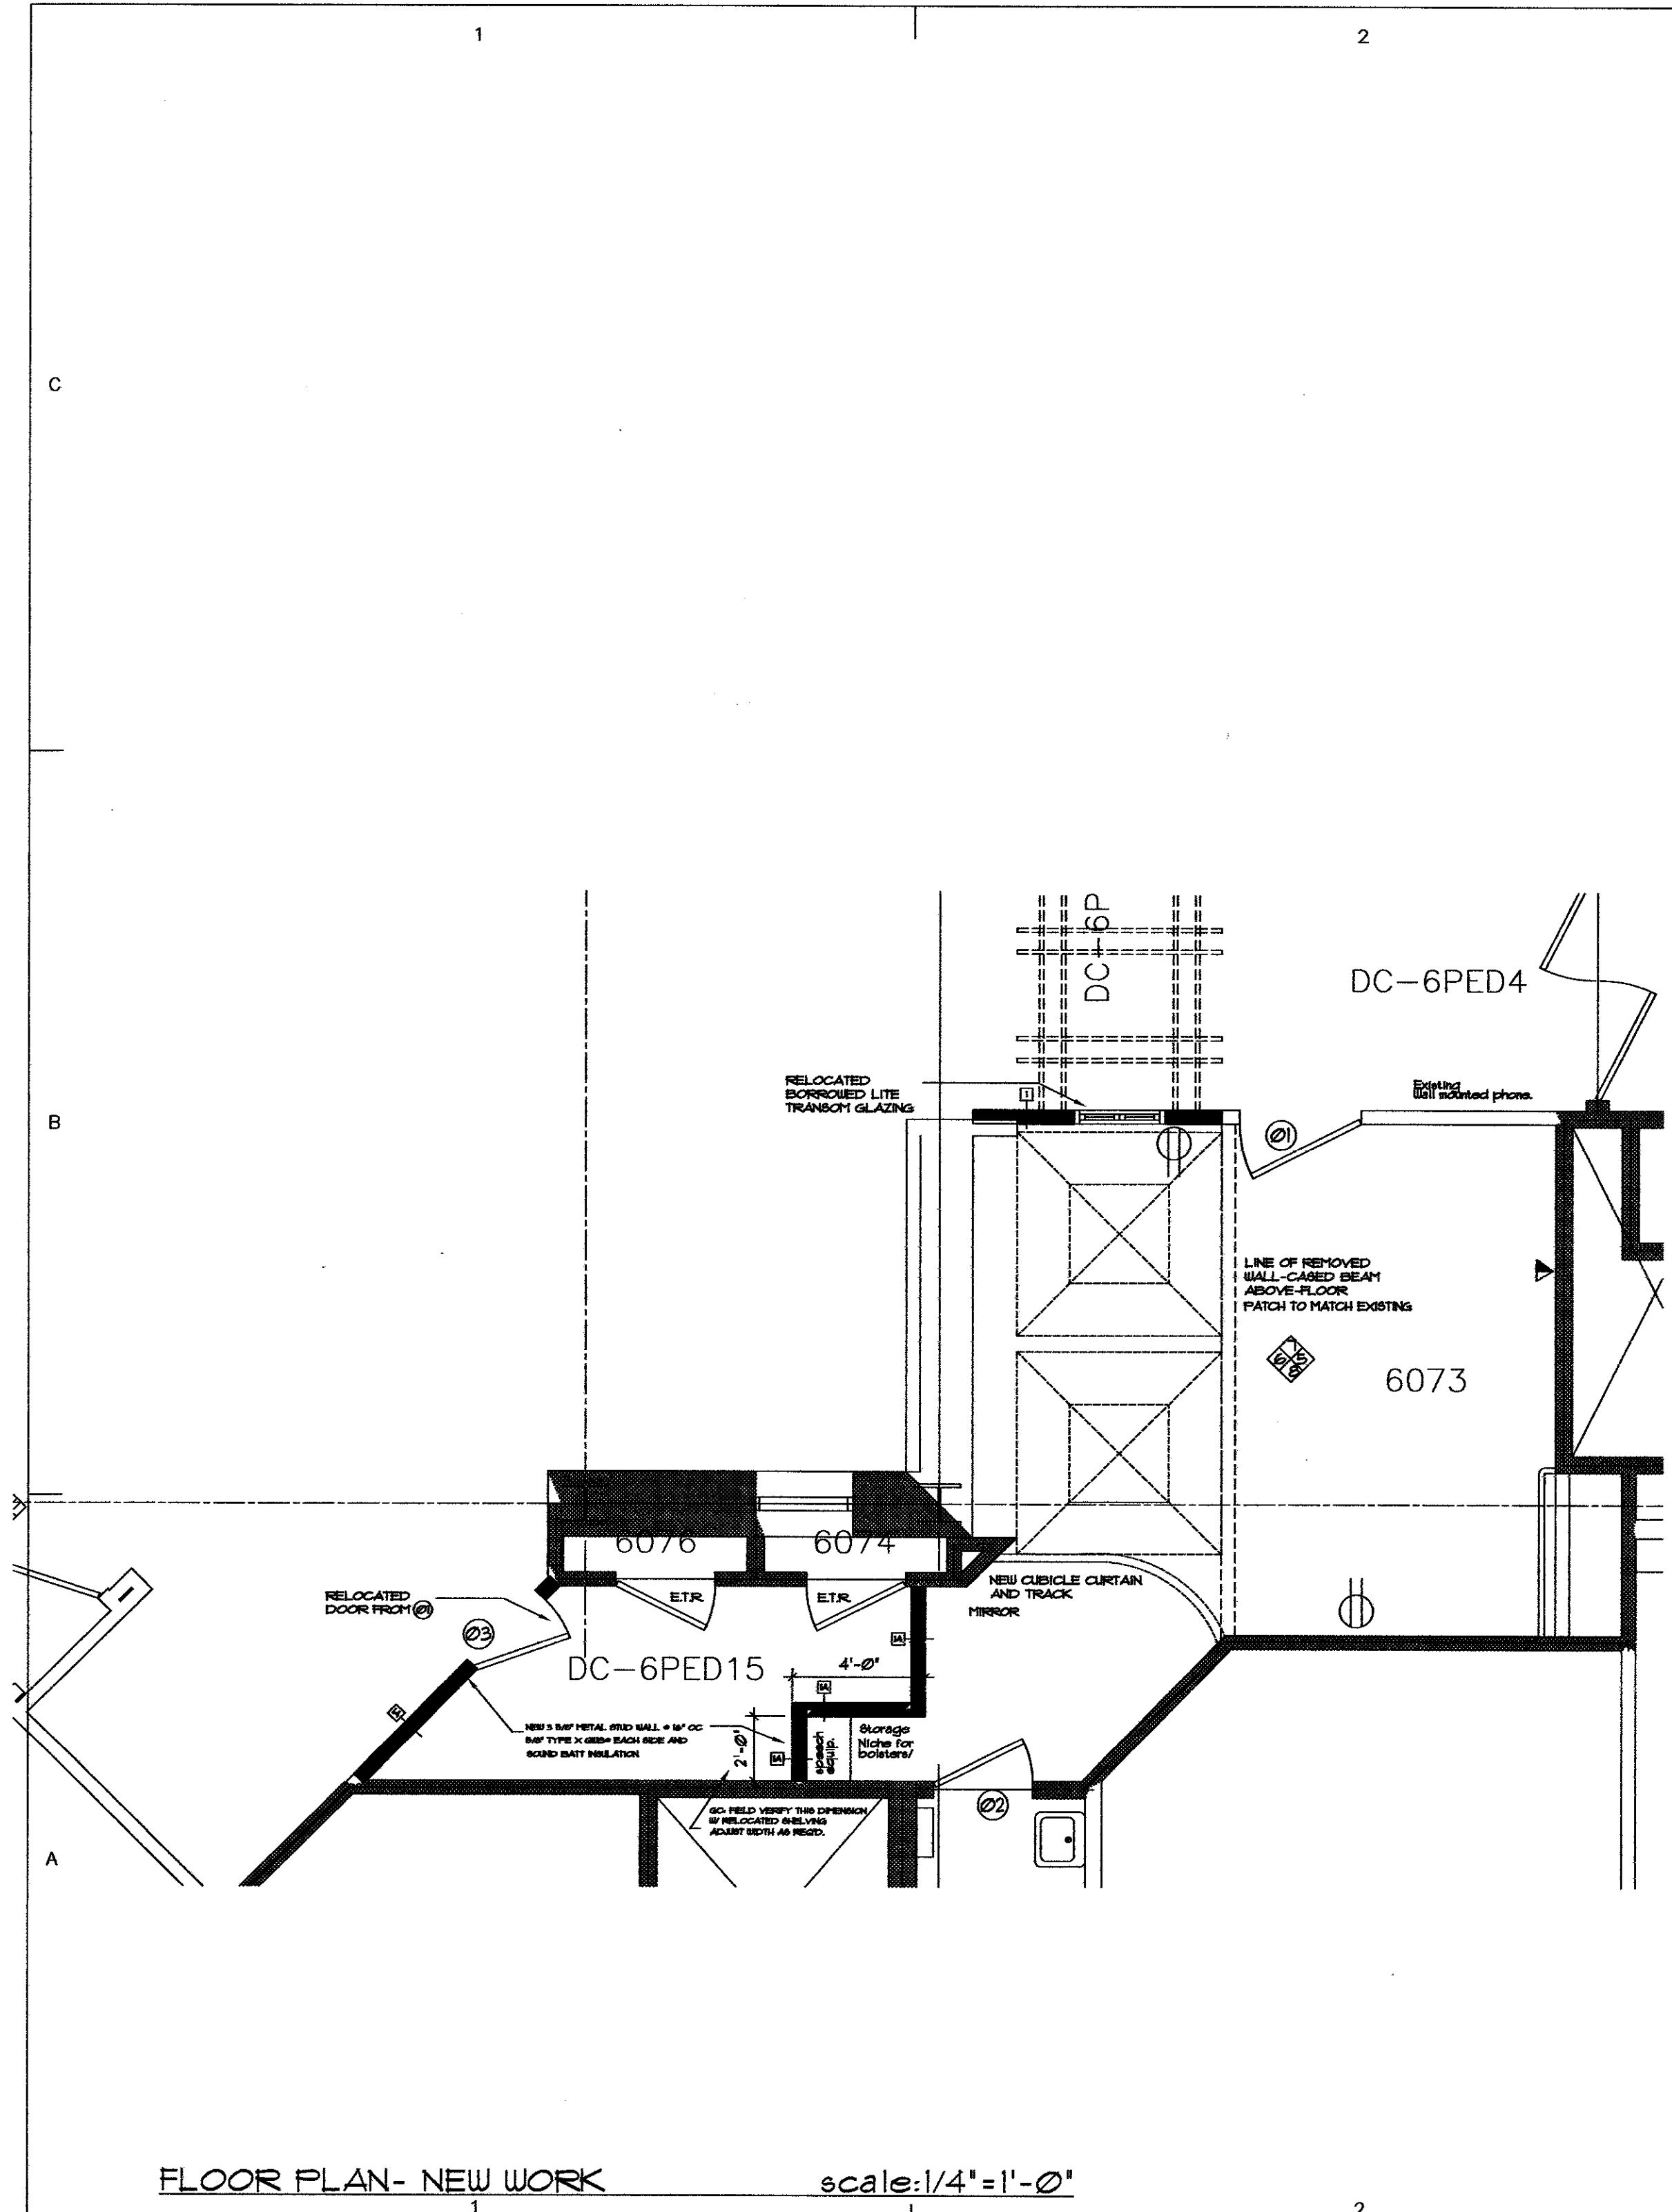

INTERIOR WALL 1
 SCALE: AS NOTED (Non RATED)
INTERIOR WALL 1A
 SCALE: AS NOTED (Non RATED)
 (Wall not to bottom of deck)

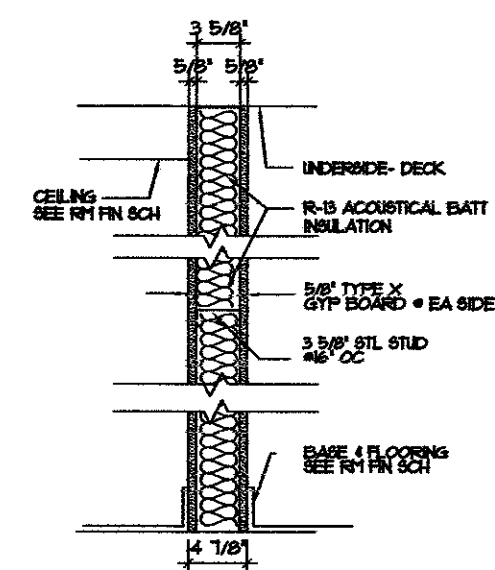

INTERIOR WALL 2
 SCALE: AS NOTED (1 HR RATED)
 UL DESIGN - U305

WALL TYPES scale: 3/4" = 1'-0"

FLOOR PLAN- NEW WORK scale: 1/4" = 1'-0"

MARK	DATE	DESCRIPTION
		For Construction
		ISSUE: 6/ 7 /10
		PROJECT NO: 210052
		CAD DWG FILE: NA
		DRAWN BY: W/P
		CHECKED BY: DD

SHEET TITLE

FLOOR PLAN- new

Scale: AS NOTED

A-1

Sheet 1 of 1