


NO	ISSUE	DATE
1	Drawn	152181.000
2	Checked	TEAM
3	Approved	JK

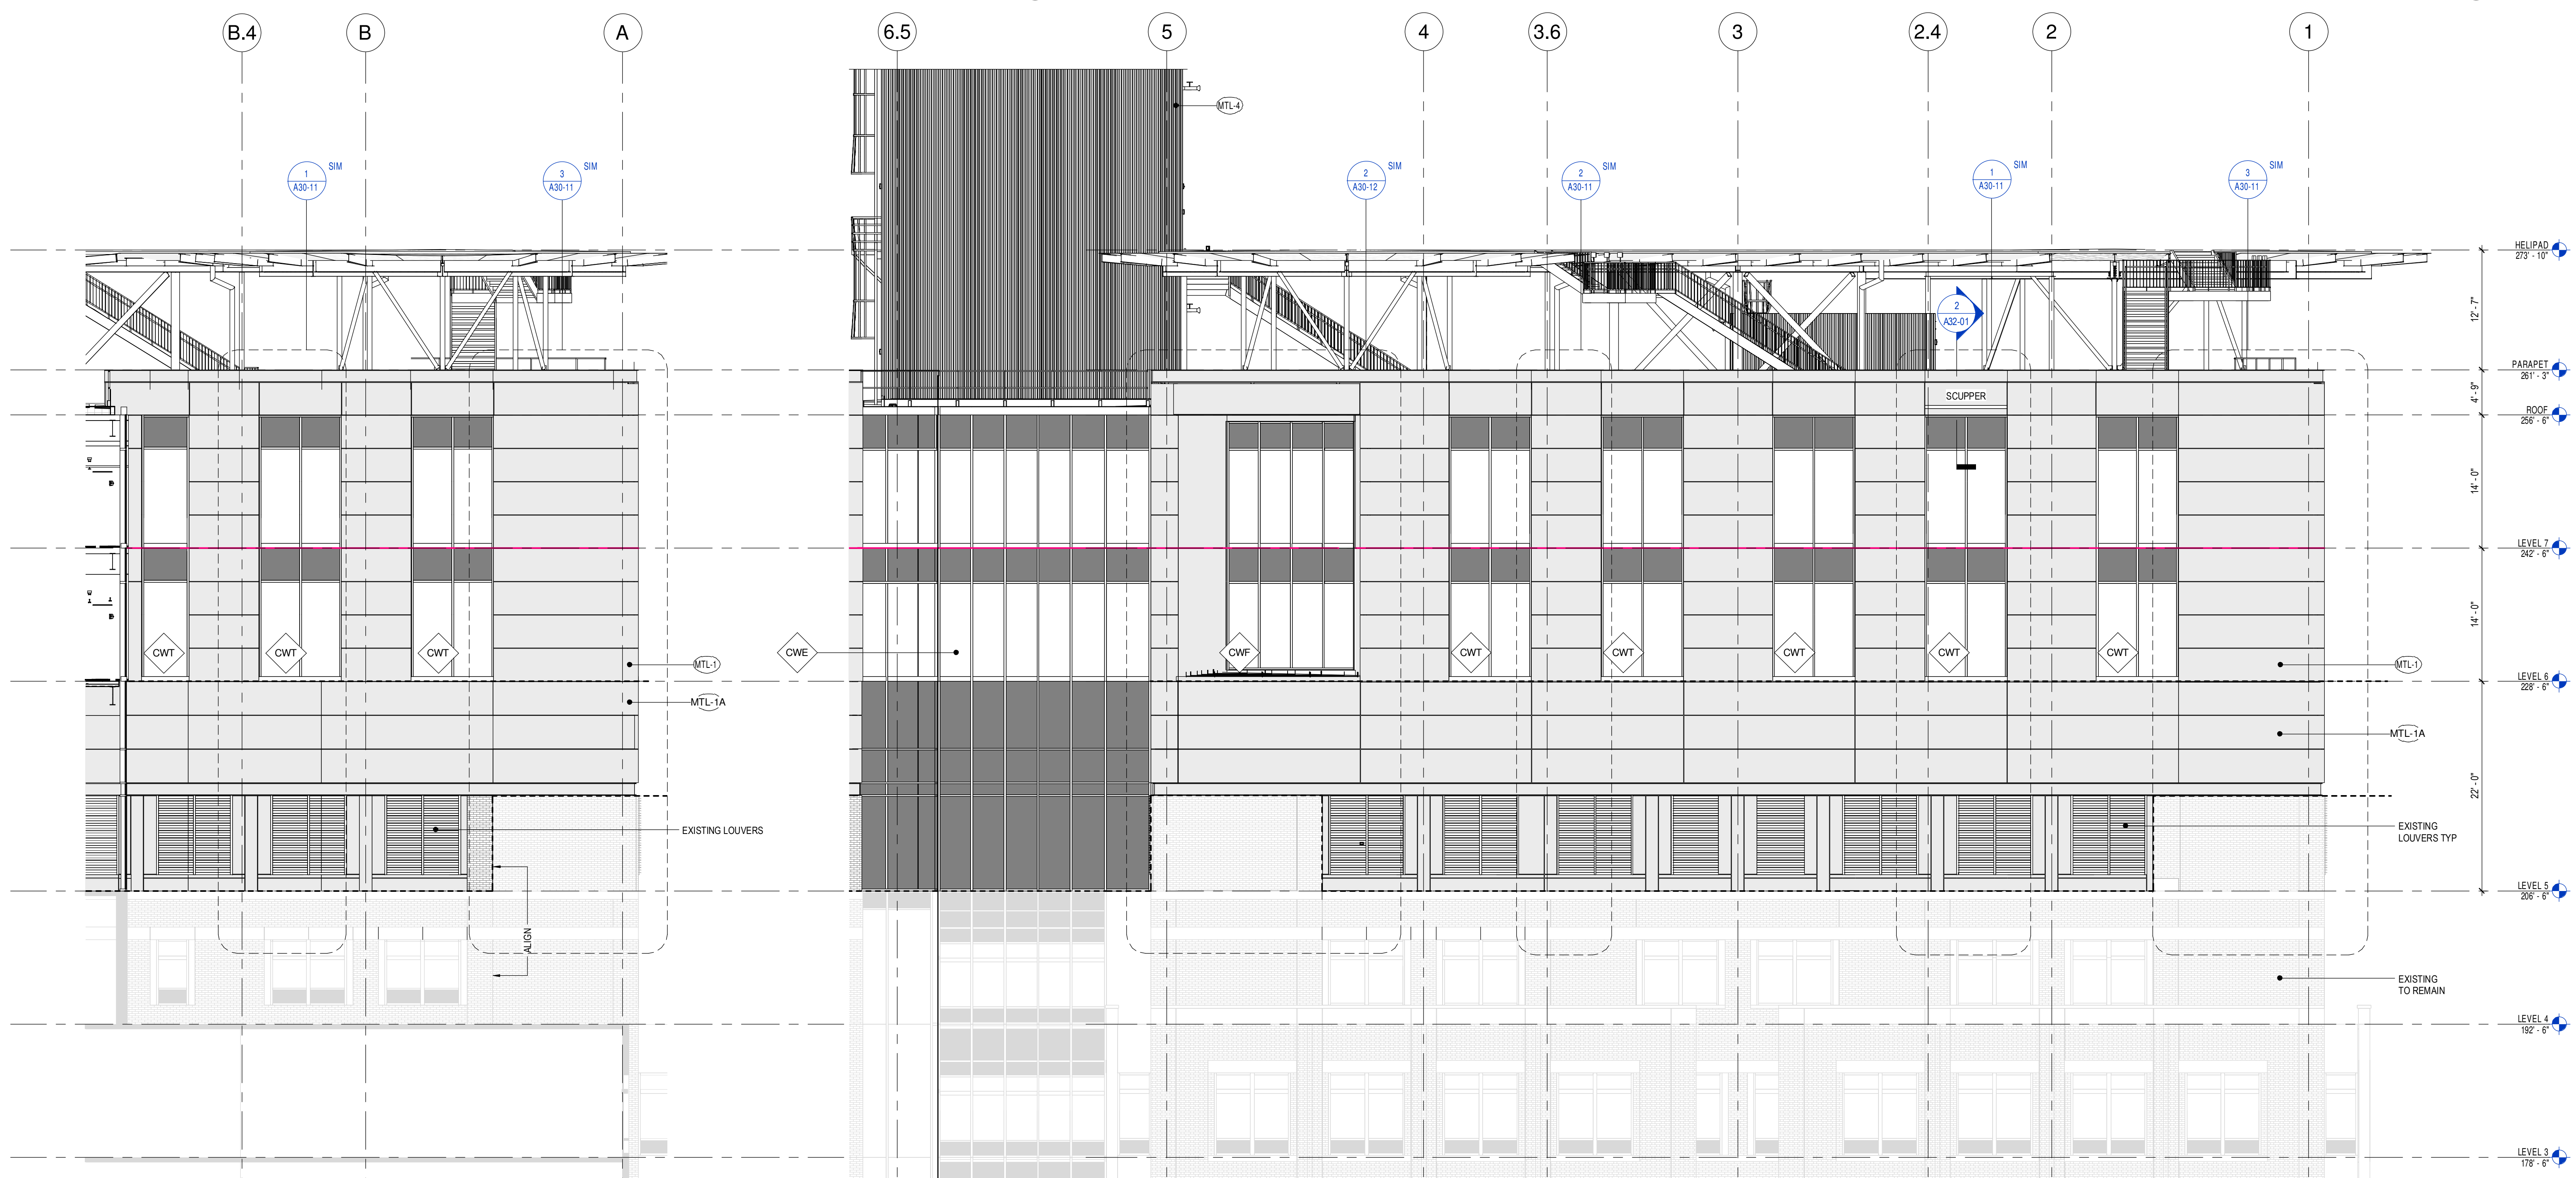

4 WEST ELEVATION - SECTOR 1  
1/8" = 1'-0"

3 SOUTH ELEVATION - SECTOR 1  
1/8" = 1'-0"



2 EAST ELEVATION - SECTOR 1  
1/8" = 1'-0"

1 NORTH ELEVATION - SECTOR 1  
1/8" = 1'-0"

LEGEND

	CURTAINWALL TYPE; SEE A30 SERIES FOR LAYOUT
	WALL ASSEMBLY; SEE A30-01