



KEY PLANS

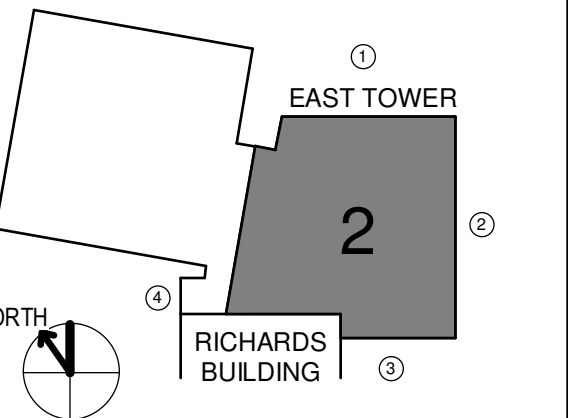

- OVERALL KEY PLAN
 1 - GILMAN GARAGE
 2 - CONGRESS STREET
 3 - VISITOR GARAGE
 4 - EAST TOWER
 5 - CENTRAL UTILITY PLANT
 6 - BEAN BUILDING
 7 - RICHARDS BUILDING
 8 - MAINE GENERAL BUILDING

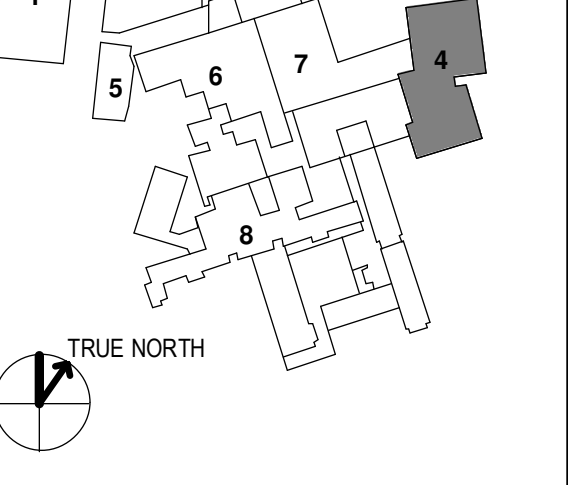


CONSTRUCTION DOCUMENTS
 JANUARY 26, 2018

NO	ISSUE	DATE
Job Number	152181.000	
Drawn	TEAM	
Checked		
Approved	JK	

TITLE
BUILDING ELEVATIONS

SHEET NUMBER
A20-02

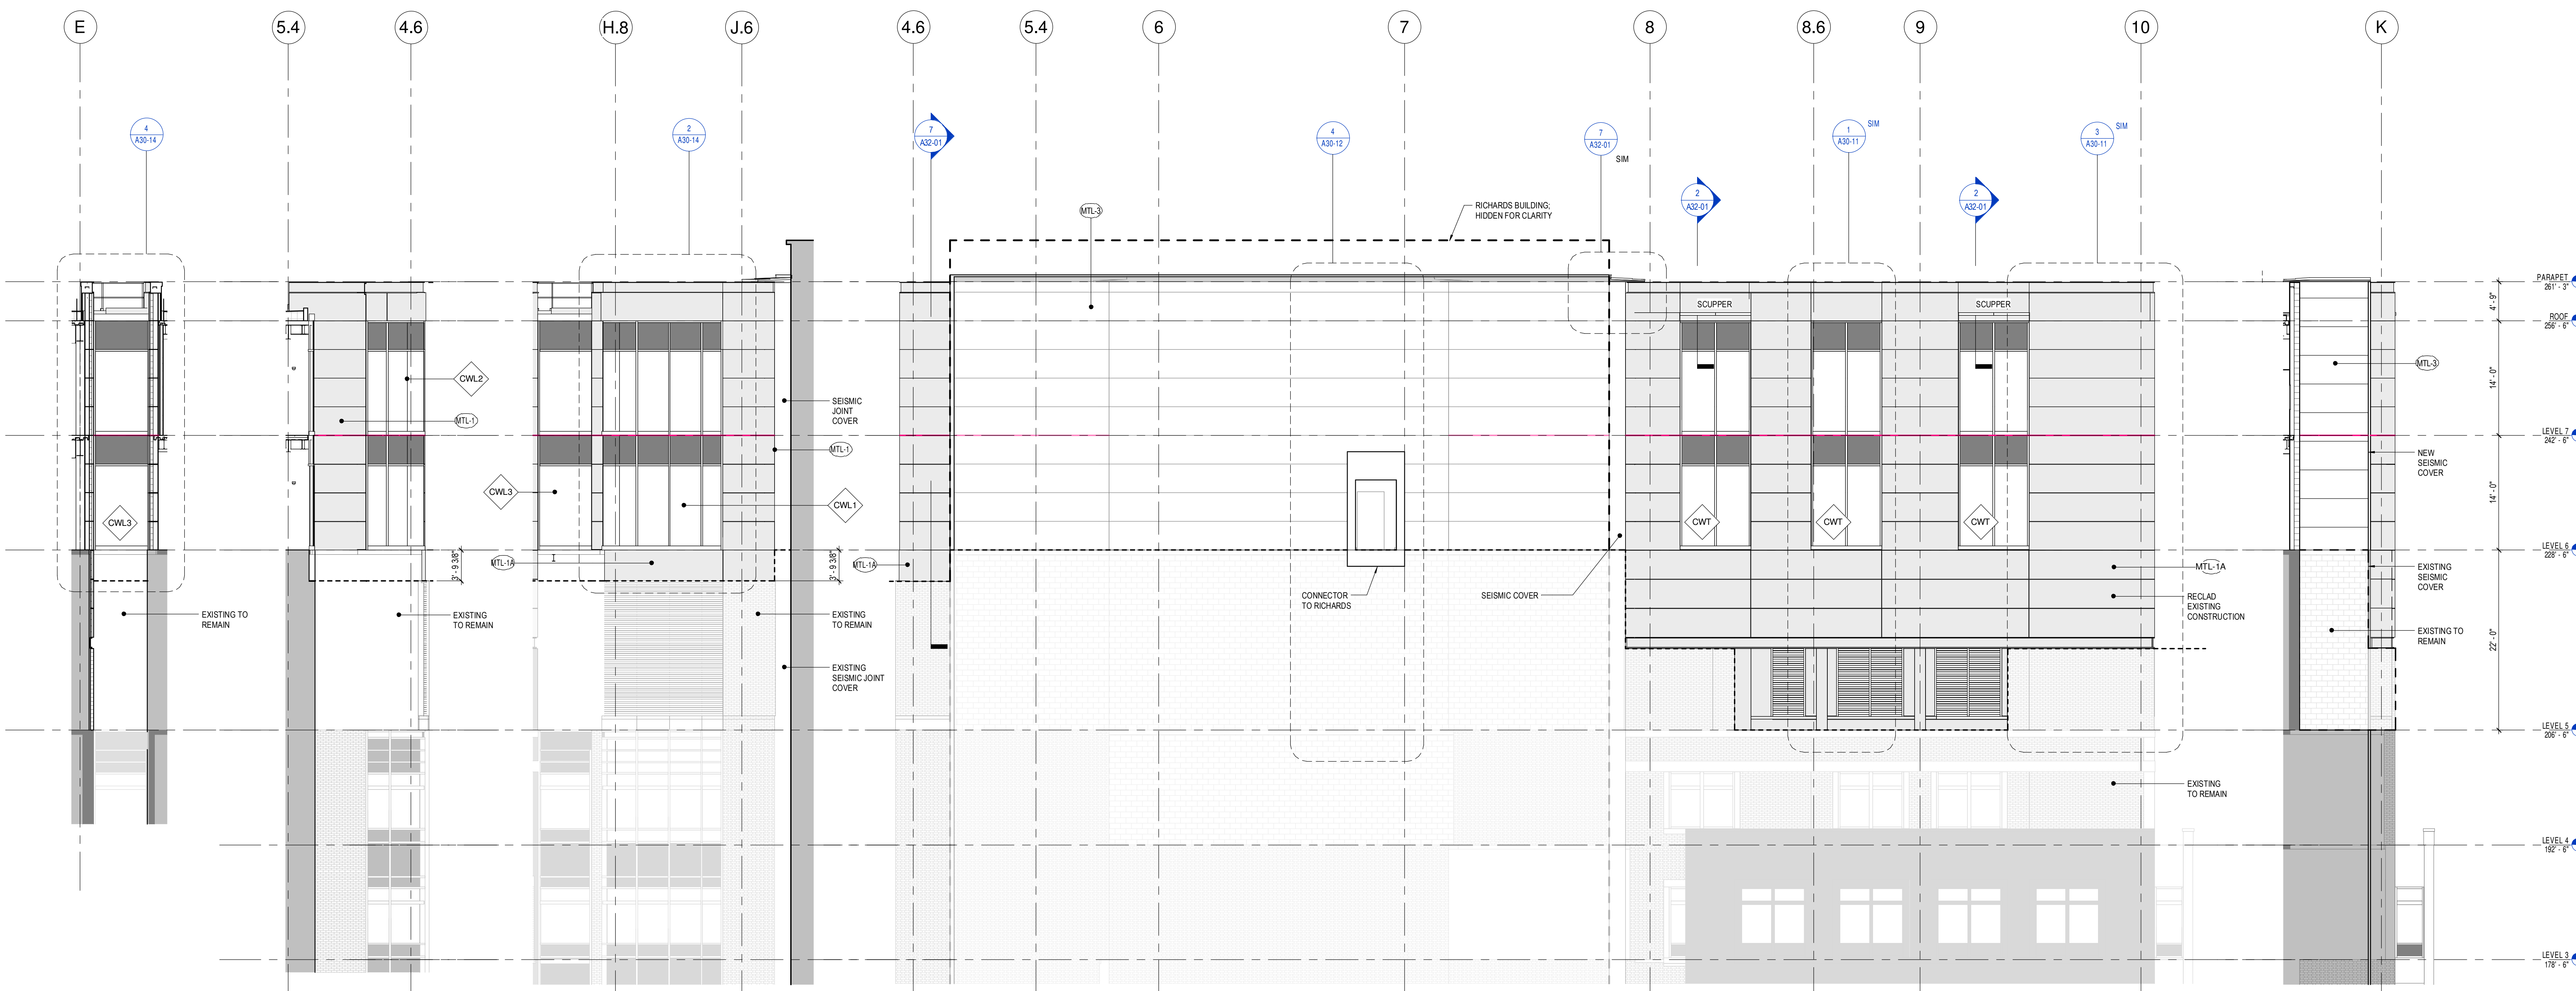

6 LOUNGE - BEYOND 1/8" = 1'-0"
 5 LOUNGE - NORTH 1/8" = 1'-0"
 4 LOUNGE - WEST 1/8" = 1'-0"
 3 SOUTH ELEVATION - SECTOR 2 1/8" = 1'-0"
 3A WEST ELEVATION - SECTOR 2 1/8" = 1'-0"



2 EAST ELEVATION - SECTOR 2 1/8" = 1'-0"
 1 NORTH ELEVATION - SECTOR 2 1/8" = 1'-0"

LEGEND

CWT	CURTAINWALL TYPE; SEE A30 SERIES FOR LAYOUT
MTL-3	WALL ASSEMBLY; SEE A30-01