



- 1 - GILLMAN GARAGE
- 2 - CONGRESS STREET
- 3 - VISITOR'S GARAGE
- 4 - EAST TOWER
- 5 - CENTRAL UTILITY PLANT
- 6 - BEAN BUILDING
- 7 - RICHARDS BUILDING
- 8 - MAINE GENERAL BUILDING

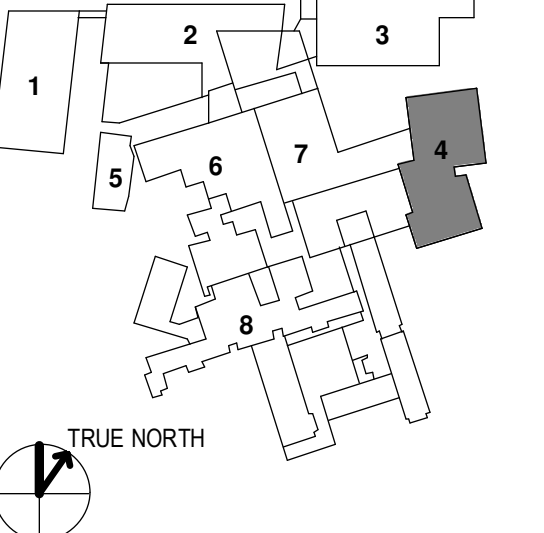

NO.	ISSUE	DATE
Job Number	152181.000	
Drawn	TEAM	
Checked		
Approved	JK	


CAMPUS SITE PLAN

- 1 GILLMAN GARAGE
- 2 CONGRESS STREET BUILDING
- 3 VISITOR'S GARAGE
- 4 EAST TOWER
- 5 CENTRAL UTILITY PLANT
- 6 BEAN BUILDING
- 7 BEAN AMBULATORY
- 8 RICHARDS BUILDING
- 9 ESB
- 10 MAINE GENERAL BUILDING (MGB)
- 11 DANA CENTER
- 12 PAVILIONS

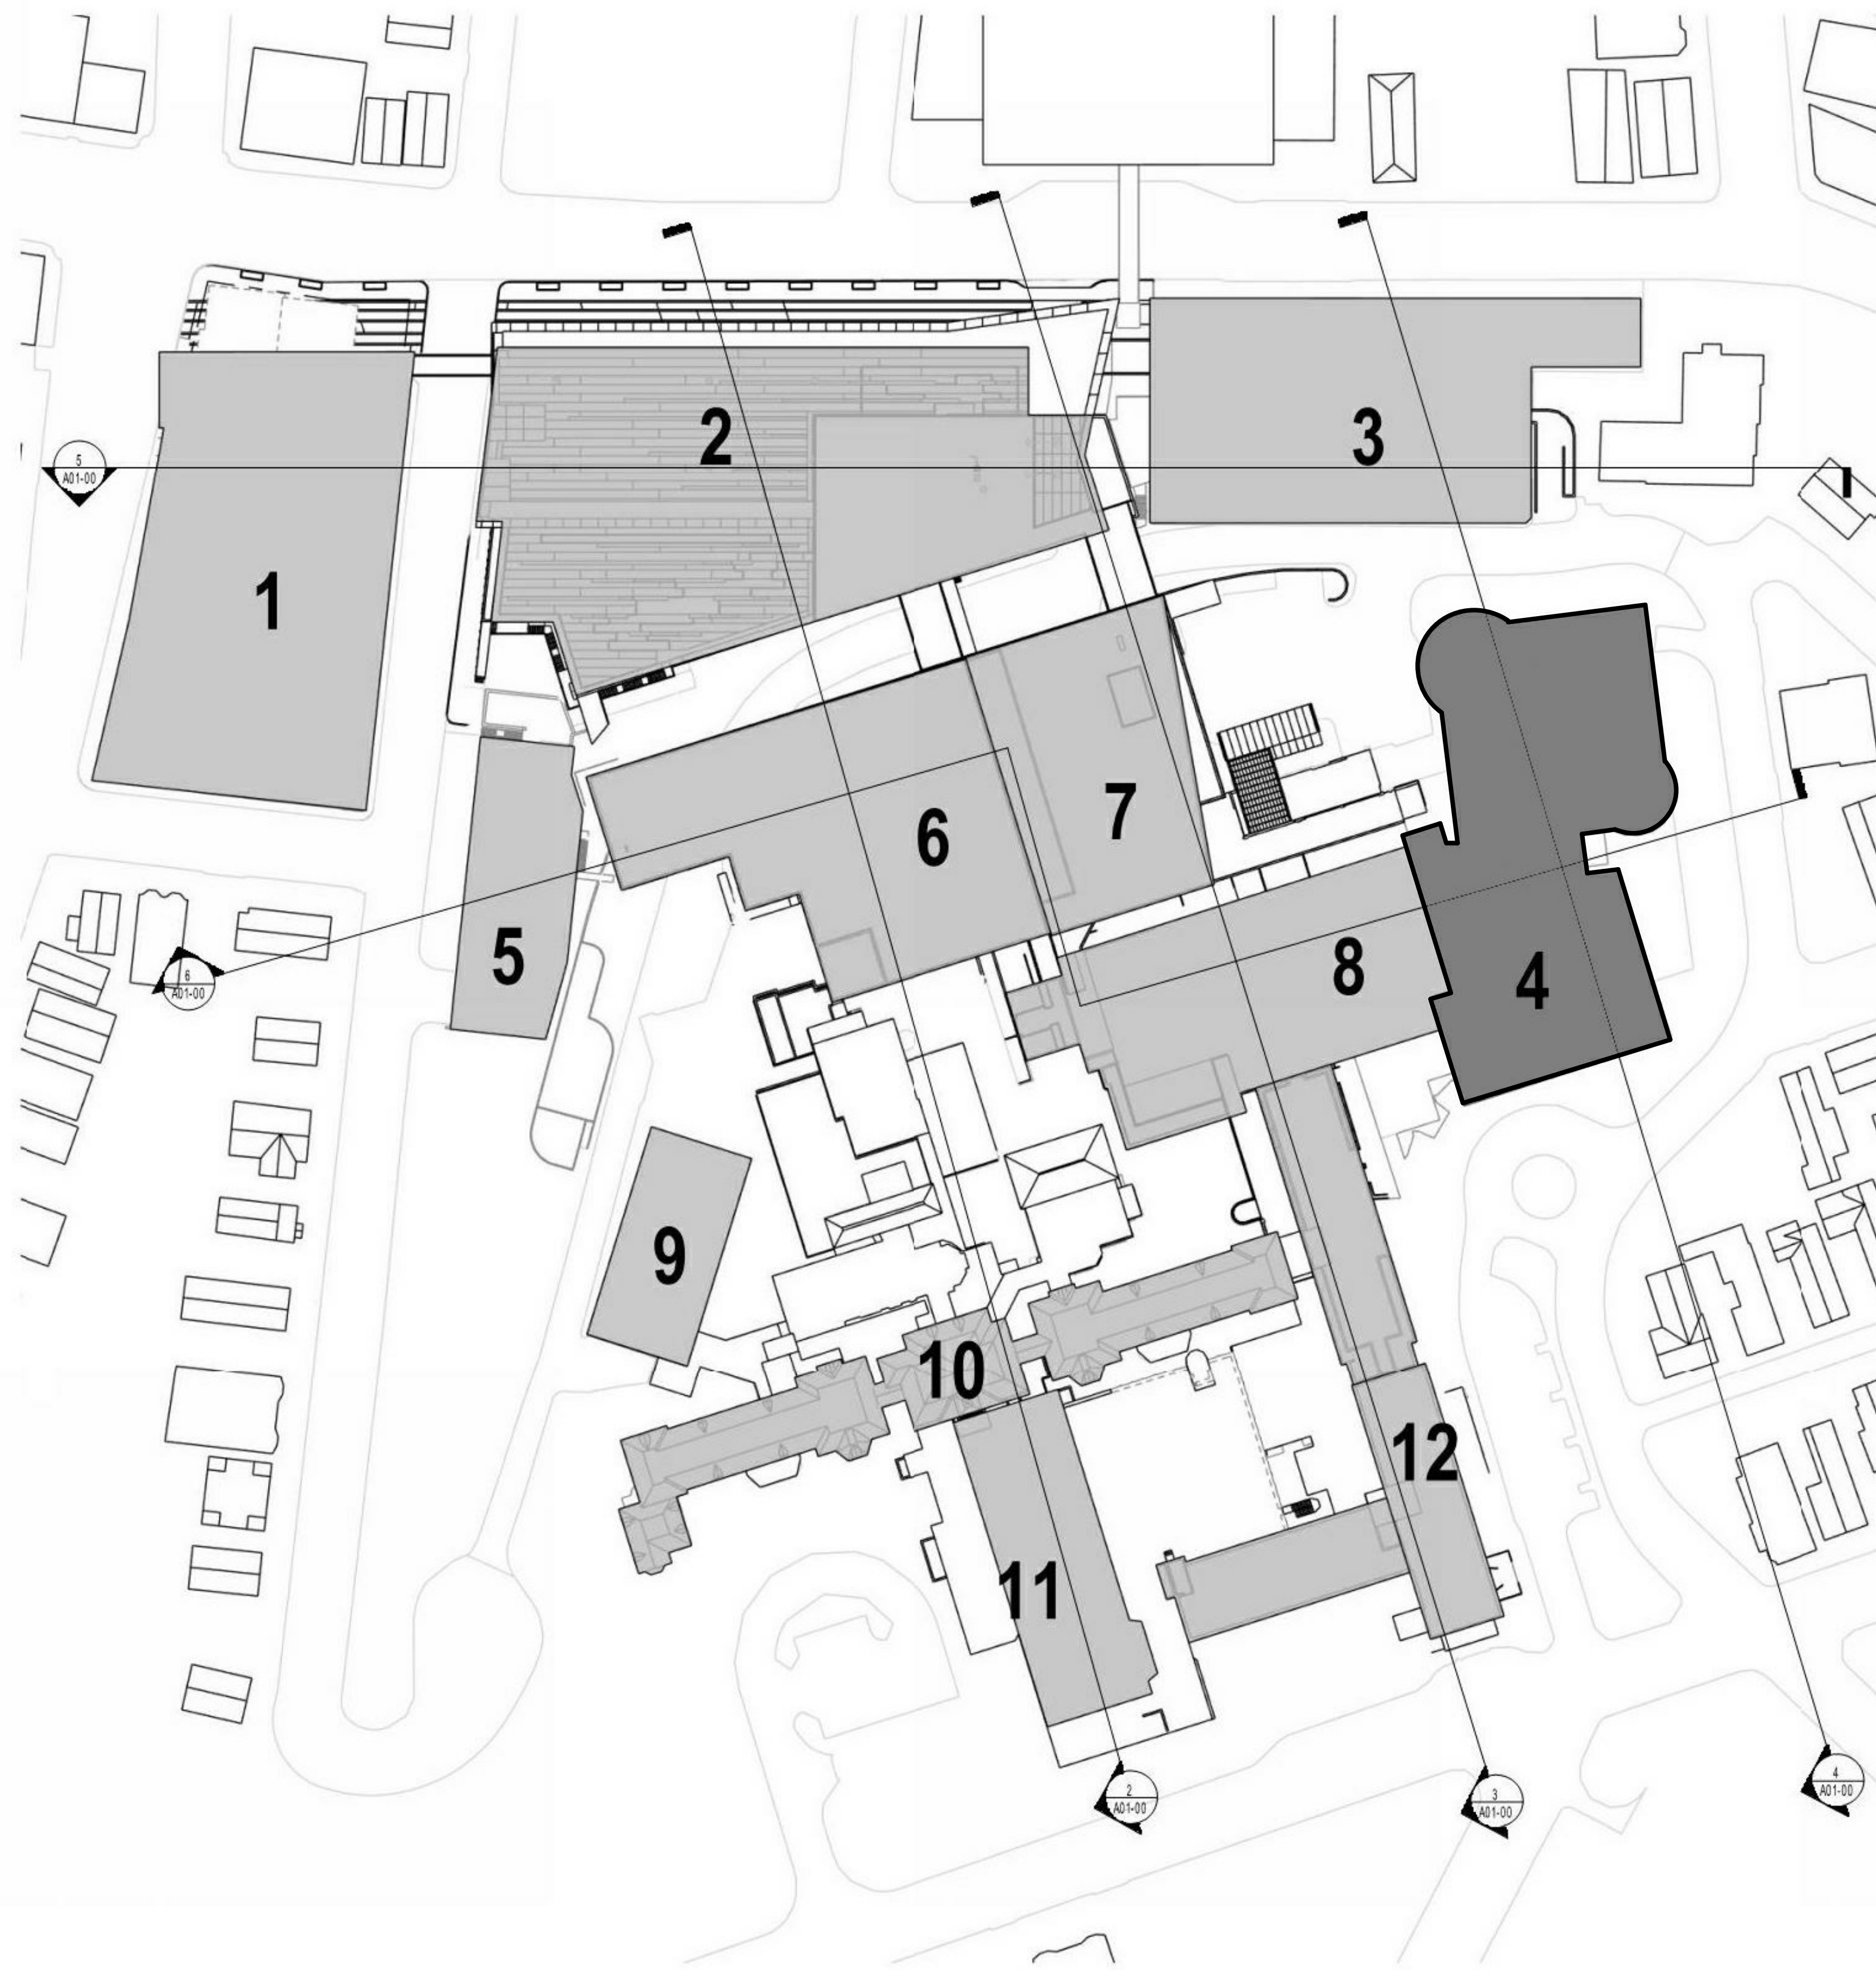


1 SITE PLAN - DIAGRAM  
1/64" = 1'-0"


4 SECTION C  
1/64" = 1'-0"

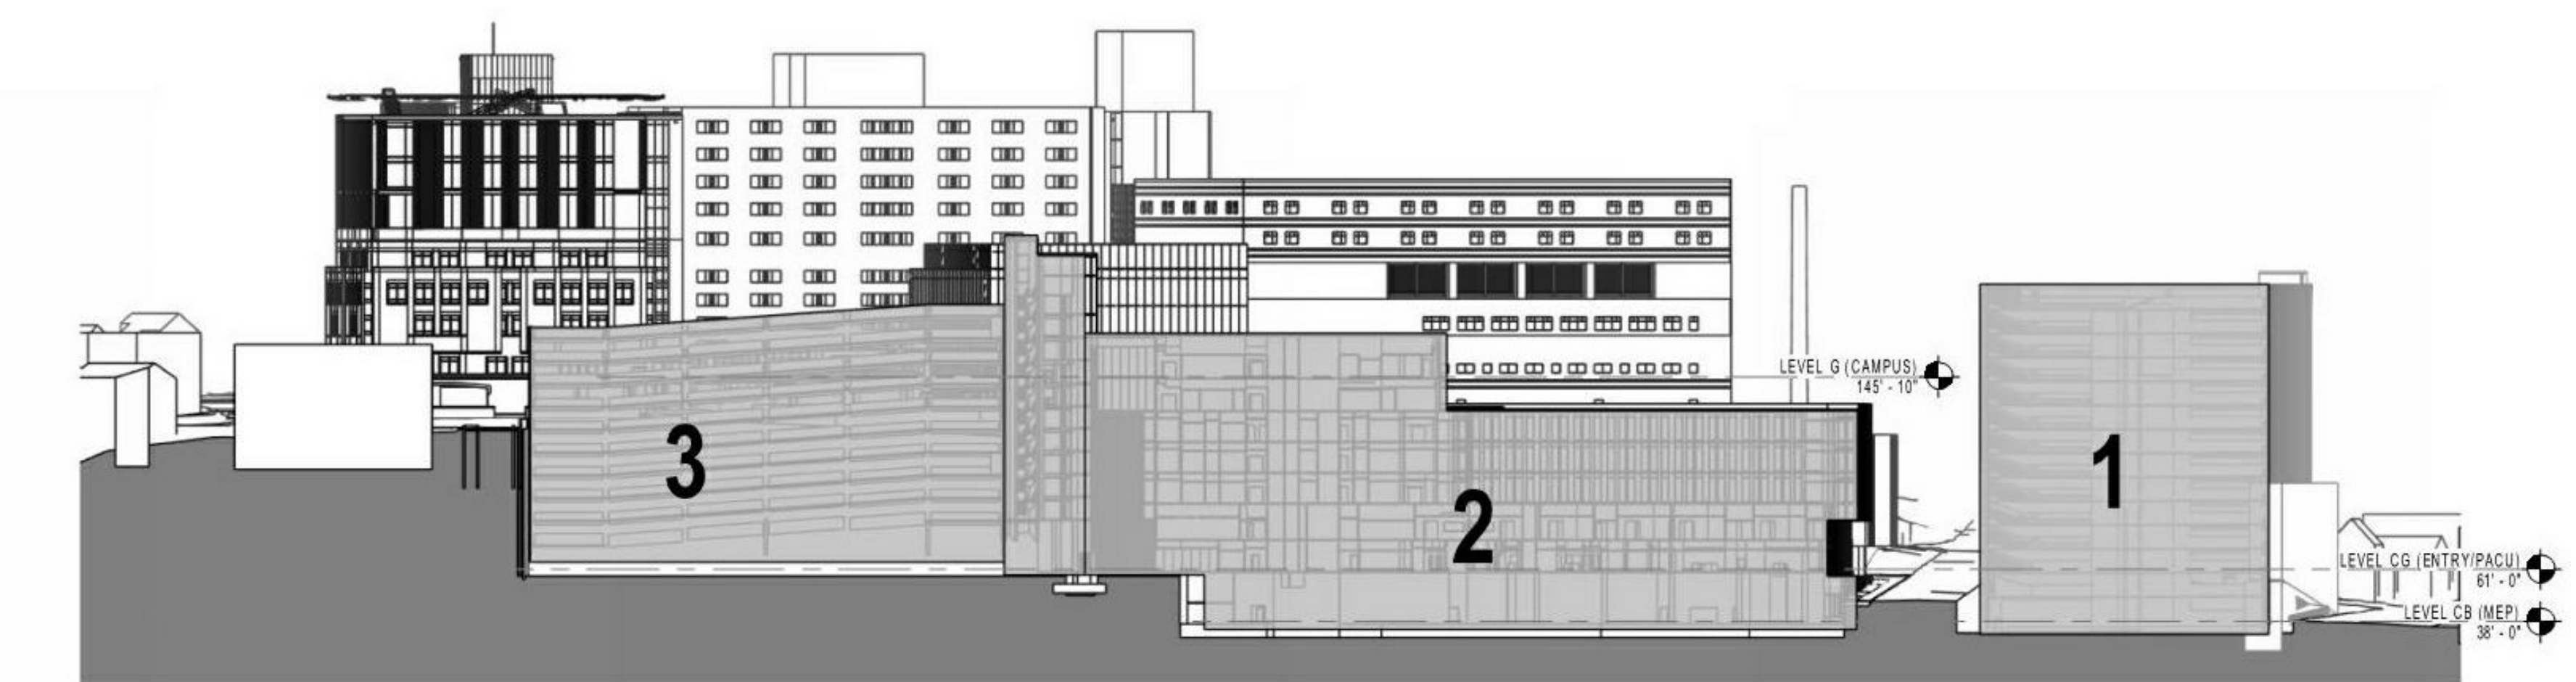


5 SECTION D  
1/64" = 1'-0"

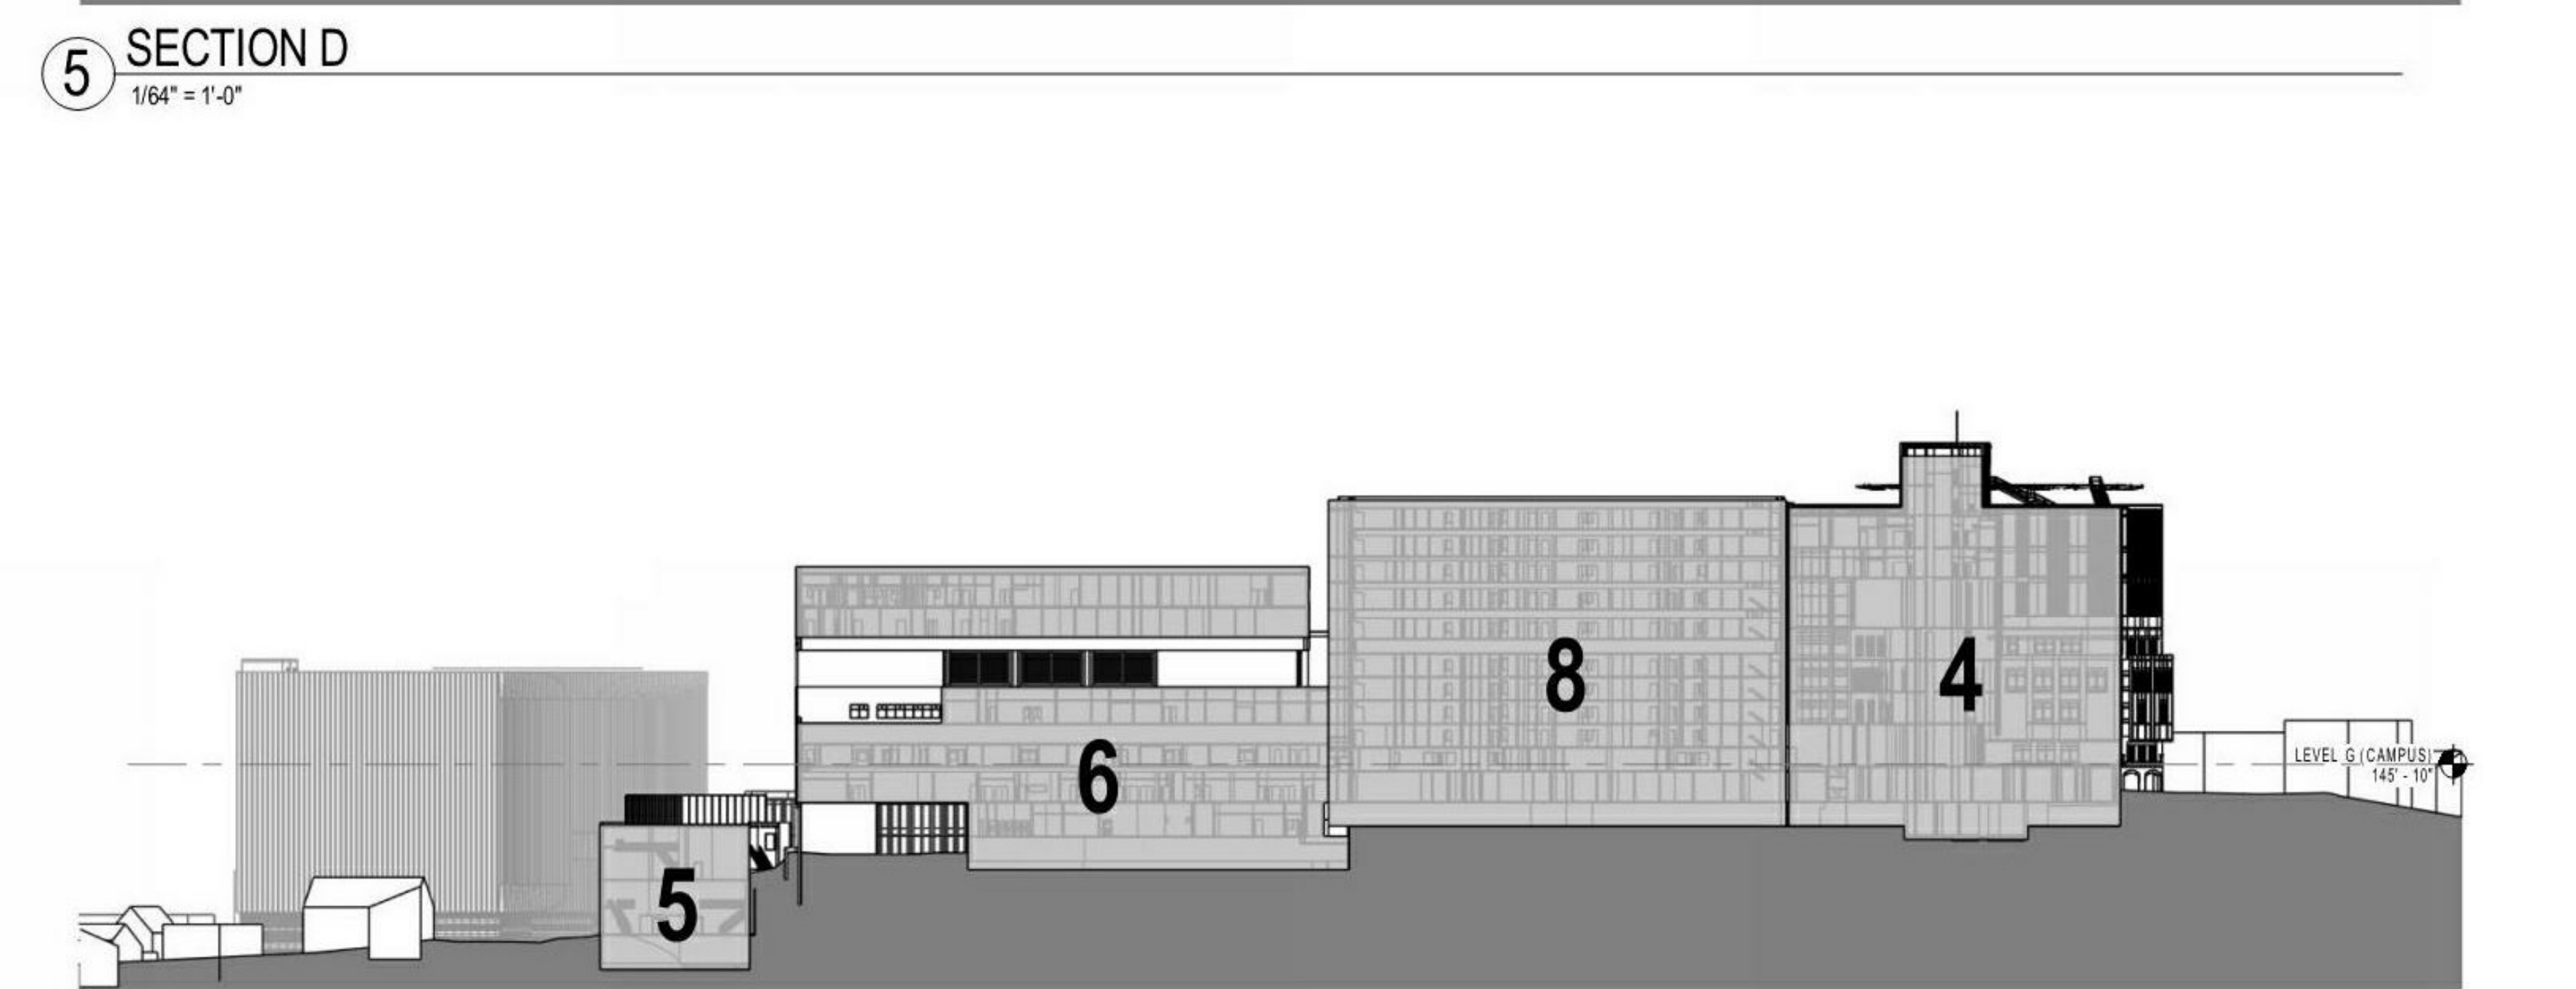

6 SECTION E  
1/64" = 1'-0"

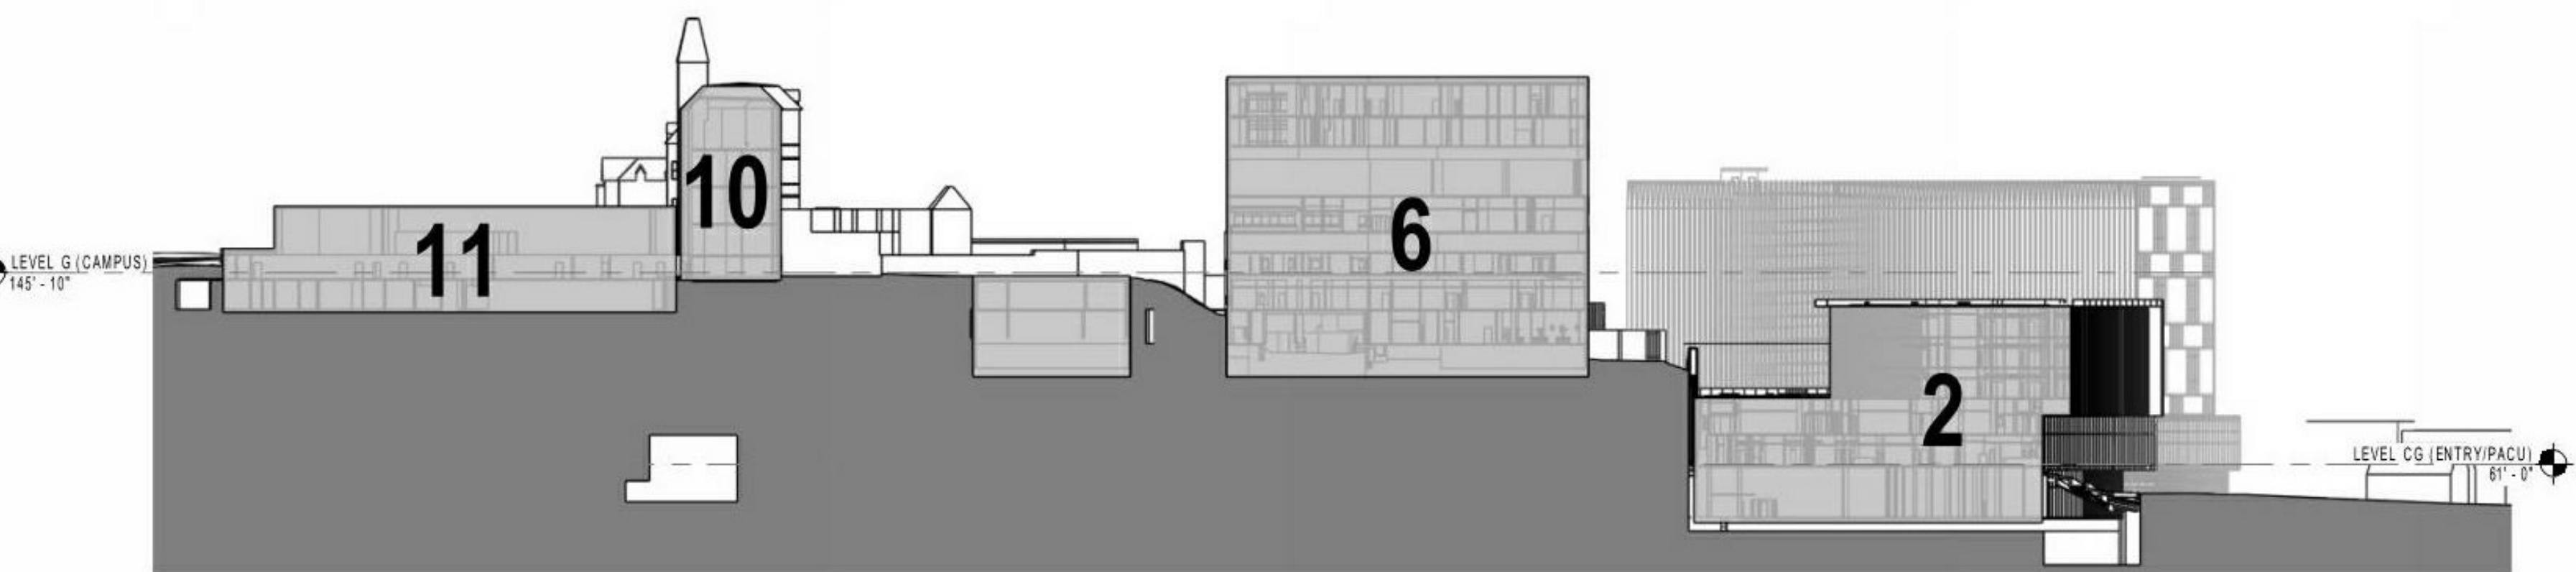

2 SECTION A  
1/64" = 1'-0"

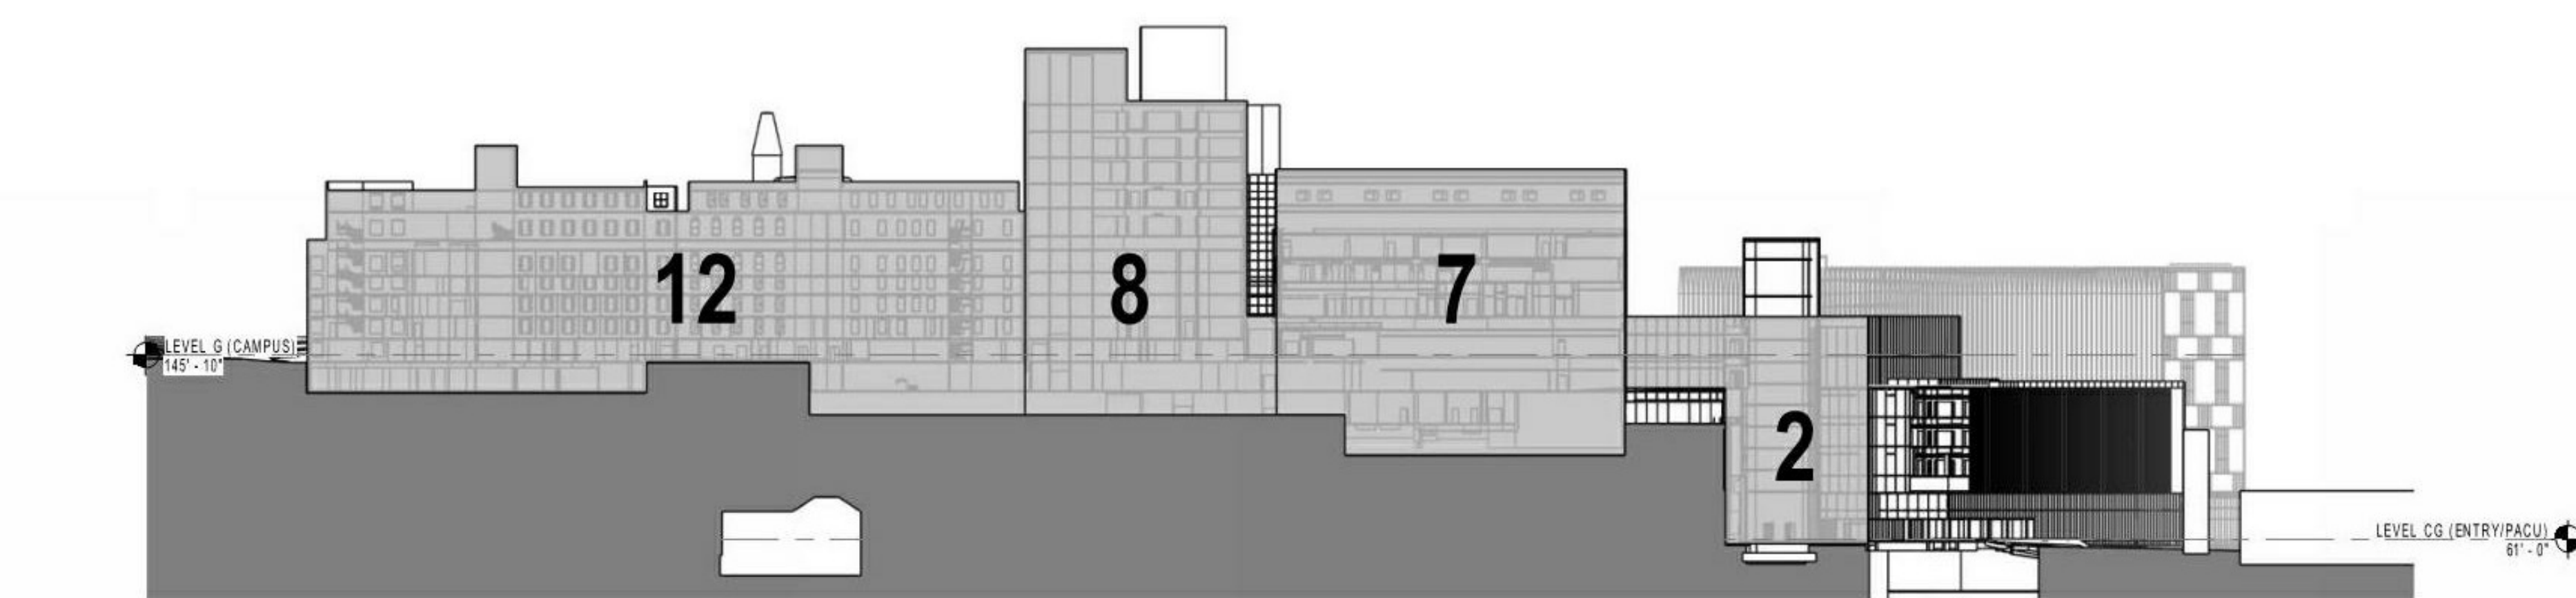

3 SECTION B  
1/64" = 1'-0"