

22 Bramhall Street
 Portland ME 04102

CONSULTANTS

CRUISE LANDSCAPE ARCHITECT
Sebago Technics
 75 John Roberts Road, Suite 1A,
 South Portland, ME 04106

STRUCTURAL ENG. BUILDING ENVELOPE CONSULTANT
Simpson Gumpertz & Heger Inc.
 41 State Street, Building 1, Suite 500,
 Waltham MA 02453

MEPP ENGINEER CODE
AKF Group LLC
 99 Bedford Street, 2nd Floor, Boston MA 02111


CONSTRUCTION MANAGER
Turner Construction
 2 Support Lane, Suite 200, Boston MA 02210

ELEVATION CONSULTANT
VDA (Van Deusen & Associates)
 101 Summer Street, 4th Floor, Boston MA
 02110

COST ESTIMATOR
D. G. Jones International
 3 Baldwin Green Common, Suite 202, Woburn MA 01801


PROJECT TITLE

Visitor Garage Expansion
 22 Bramhall Street
 Portland ME 04102

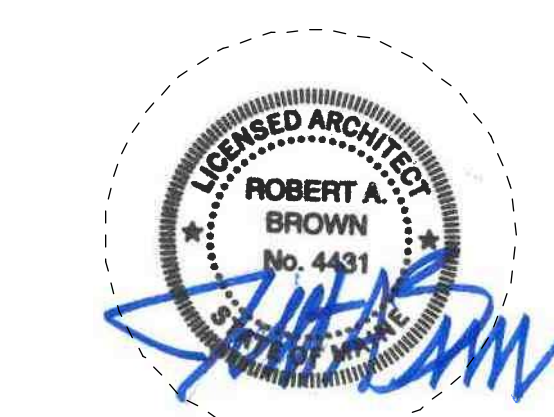


KEY PLANS

PROJECT KEY PLAN

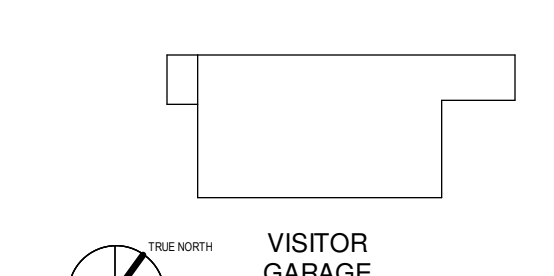

OVERALL KEY PLAN

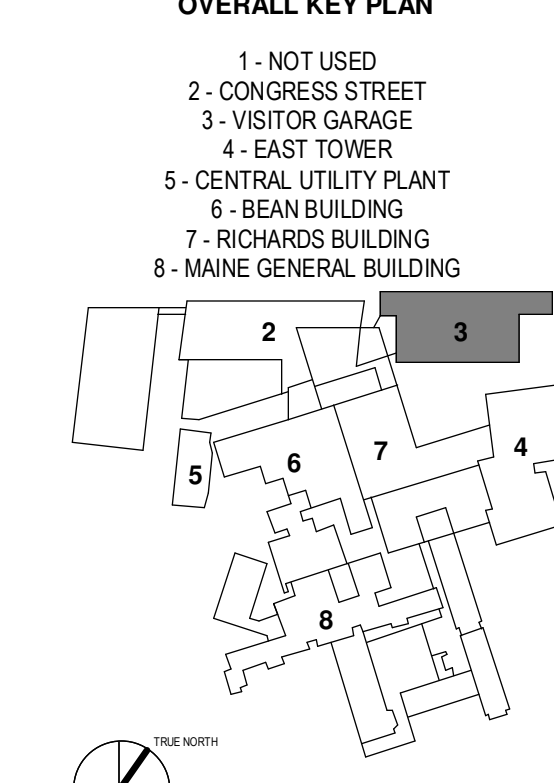

CONSTRUCTION DOCUMENT SET
 SEPTEMBER 29, 2017

PERMIT SET	03.29.16	
PERMIT SET	03.09.16	
NO.	ISSUE	DATE
Job Number	152182.000	
Drawn	TEAM	
Checked	DS/RIS	
Approved	JK	

TITLE

NORTH ELEVATION

SHEET NUMBER

A20-10

ELEVATION LEGEND

- F - FALL PROTECTION FENCING
- P - PERFORATED METAL PANELS (SQUARE HOLES), NORTH AND WEST ELEVATIONS
- R - MESH AND CHANNEL METAL RAILINGS (MOUNTED ON PRECAST SPANDRELS)
- S - PRECAST CONCRETE SPANDREL PANELS



1 NORTH - ELEVATION
 1/8" = 1'-0"

