



- 1 - NOT USED
- 2 - CONGRESS STREET
- 3 - VISITOR GARAGE
- 4 - EAST TOWER
- 5 - CENTRAL UTILITY PLANT
- 6 - RISAN BUILDING
- 7 - RICHARDS BUILDING
- 8 - MAINE GENERAL BUILDING

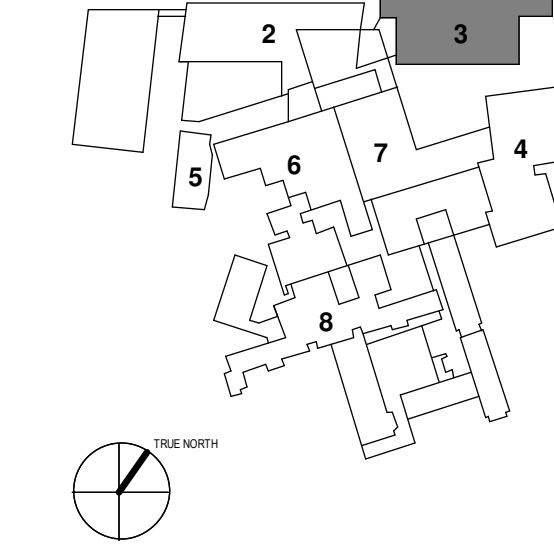

PERMIT SET	03.29.16	
PERMIT SET	03.09.16	
NO.	ISSUE	DATE
Job Number	152182.000	
Drawn	TEAM	
Checked	DS/RS	
Approved	JK	

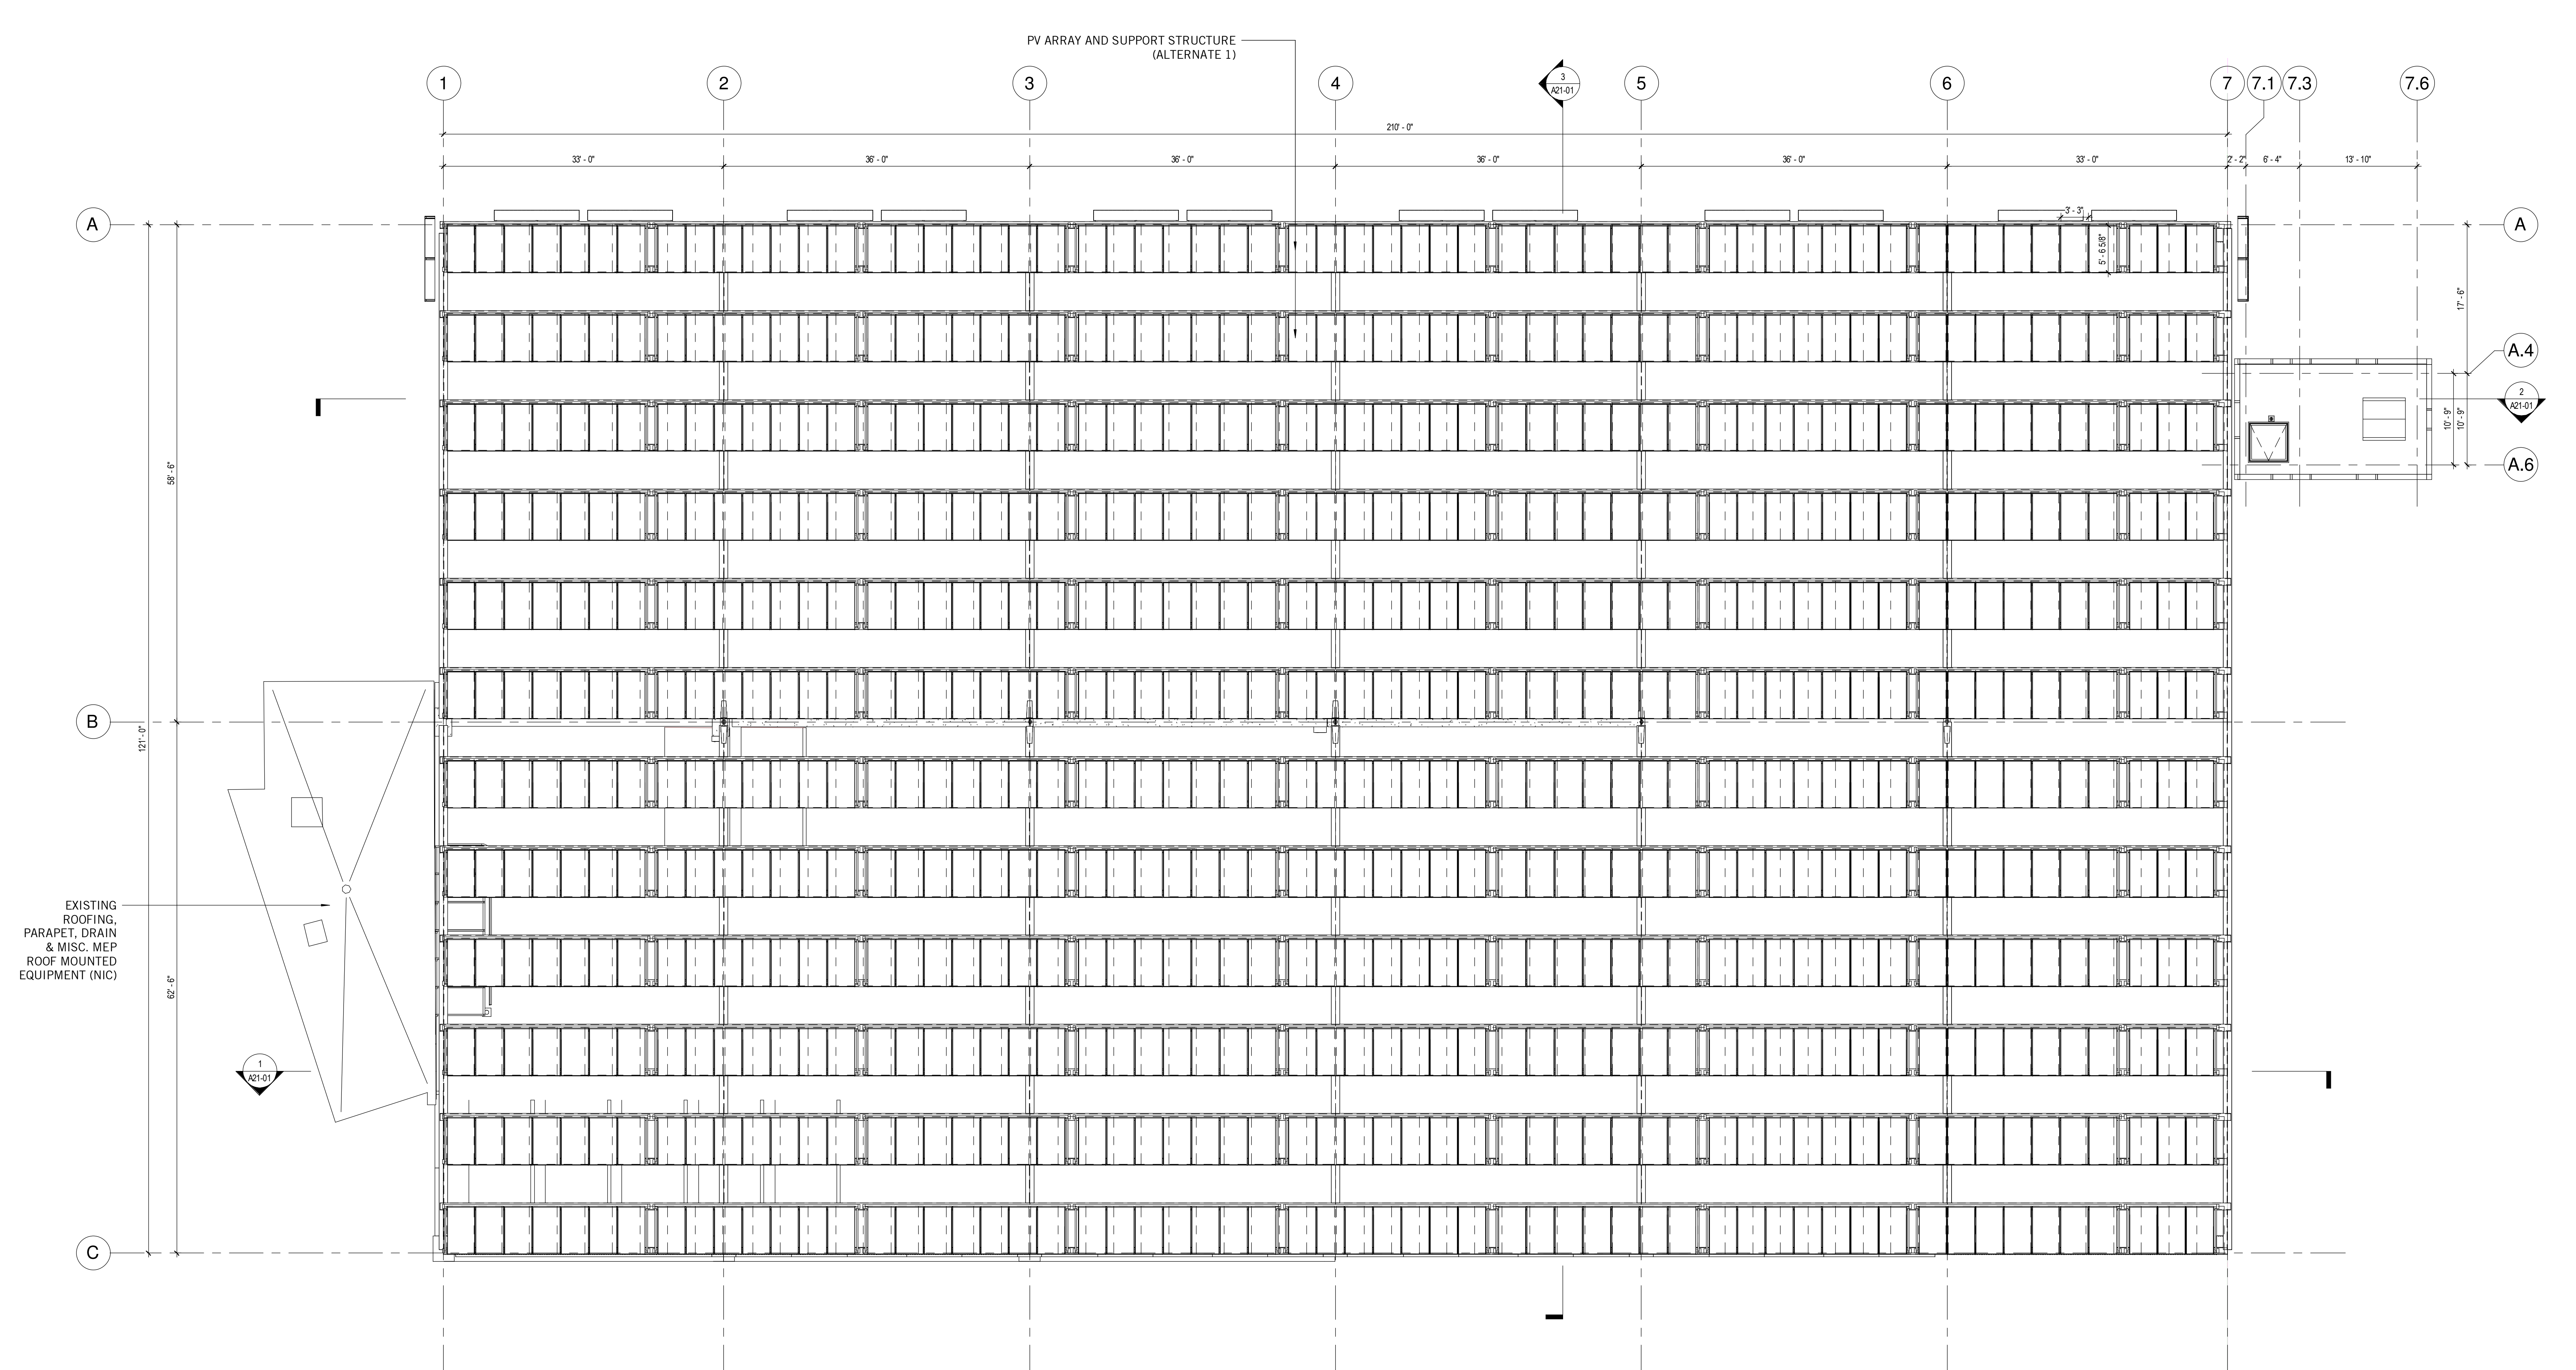

1 ROOF PLAN (ALTERNATE #1)
1/8" = 1'-0"