


**ELEVATION LEGEND**


- F - FALL PROTECTION FENCING
- P - PERFORATED METAL PANELS (SQUARE HOLES), NORTH AND WEST ELEVATIONS
- R - MESH AND CHANNEL METAL RAILINGS (MOUNTED ON PRECAST SPANDRELS)
- S - PRECAST CONCRETE SPANDREL PANELS

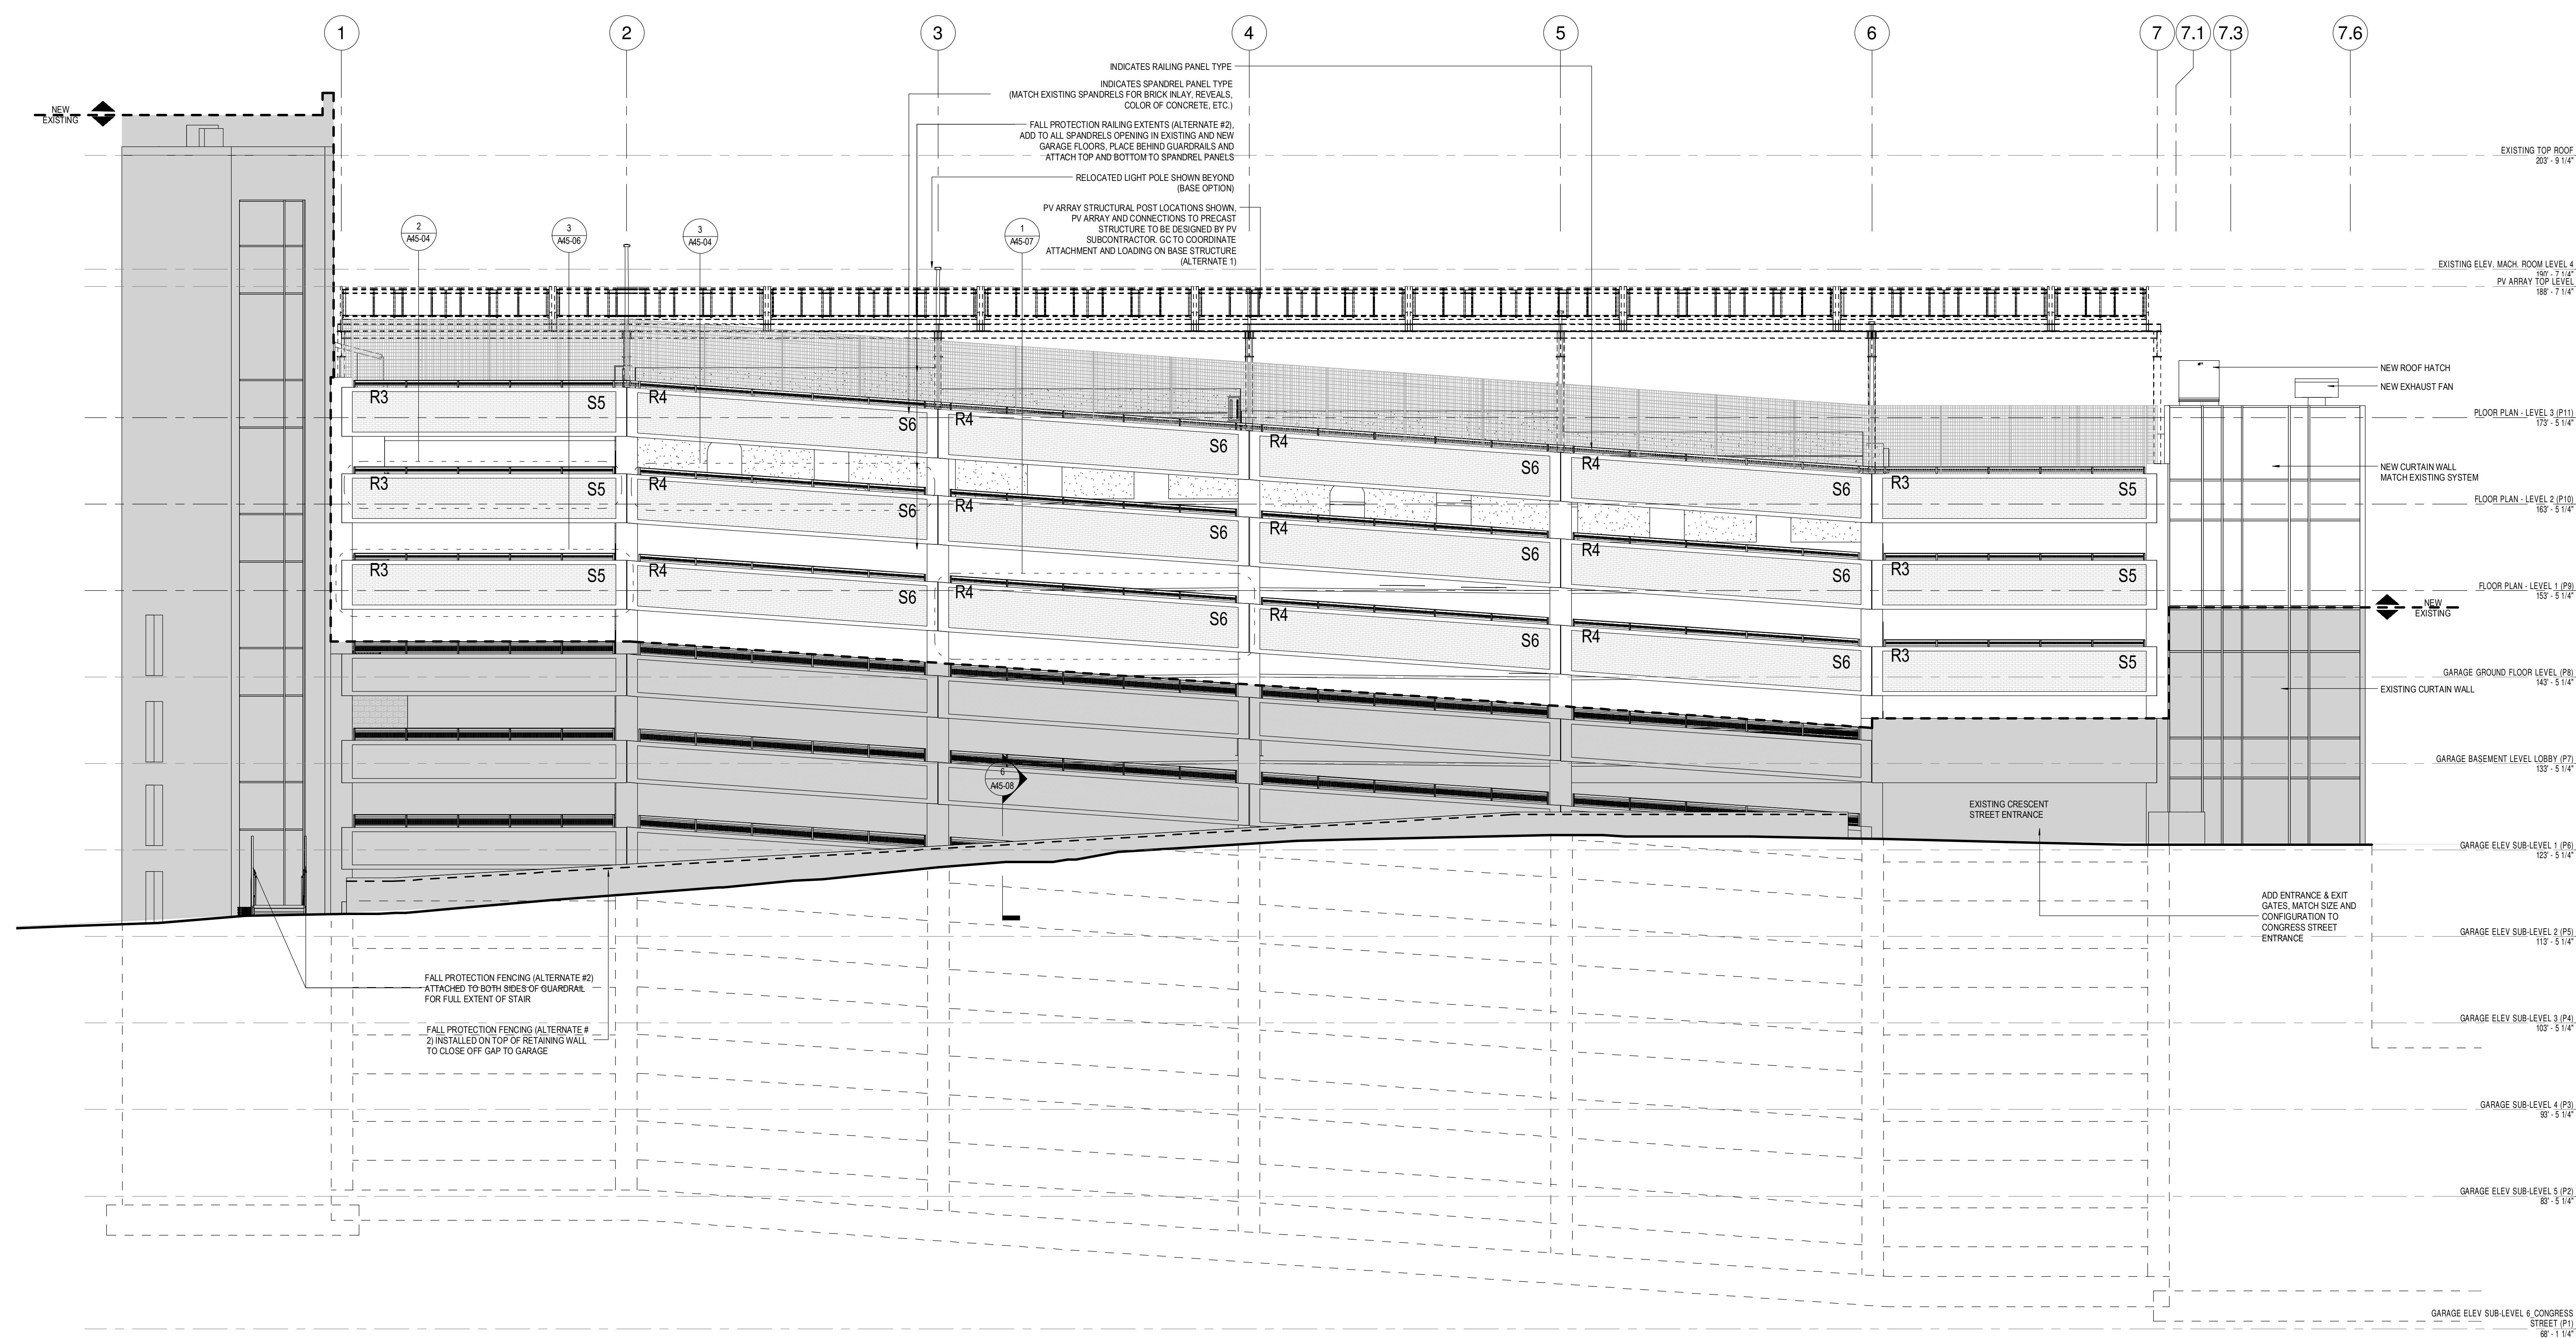

**1 SOUTH - ELEVATION**  
1/8" = 1'-0"


**PROJECT TITLE**

**Visitor Garage Expansion**  
22 Bramhall Street  
Portland ME 04102

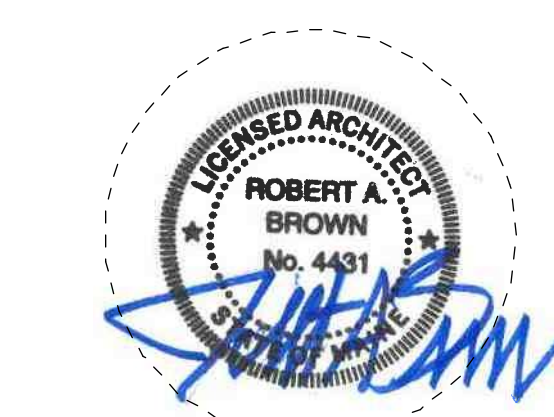

**KEY PLANS**

**PROJECT KEY PLAN**

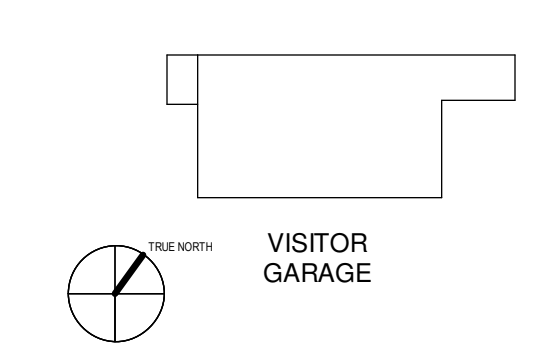

**OVERALL KEY PLAN**

- 1 - NOT USED
- 2 - CONGRESS STREET
- 3 - VISITOR GARAGE
- 4 - EAST TOWER
- 5 - CENTRAL UTILITY PLANT
- 6 - BEAN BUILDING
- 7 - RICHARDS BUILDING
- 8 - MAINE GENERAL BUILDING

**CONSTRUCTION DOCUMENT SET**  
SEPTEMBER 29, 2017

PERMIT SET	03.29.18	
PERMIT SET	03.09.18	
NO.	ISSUE	DATE
Job Number	152182.000	
Drawn	TEAM	
Checked	DS/RIS	
Approved	JK	

**TITLE**  
**SOUTH ELEVATION**

**SHEET NUMBER**  
**A20-30**