



WEST ELEVATION
1/16" = 1'-0"

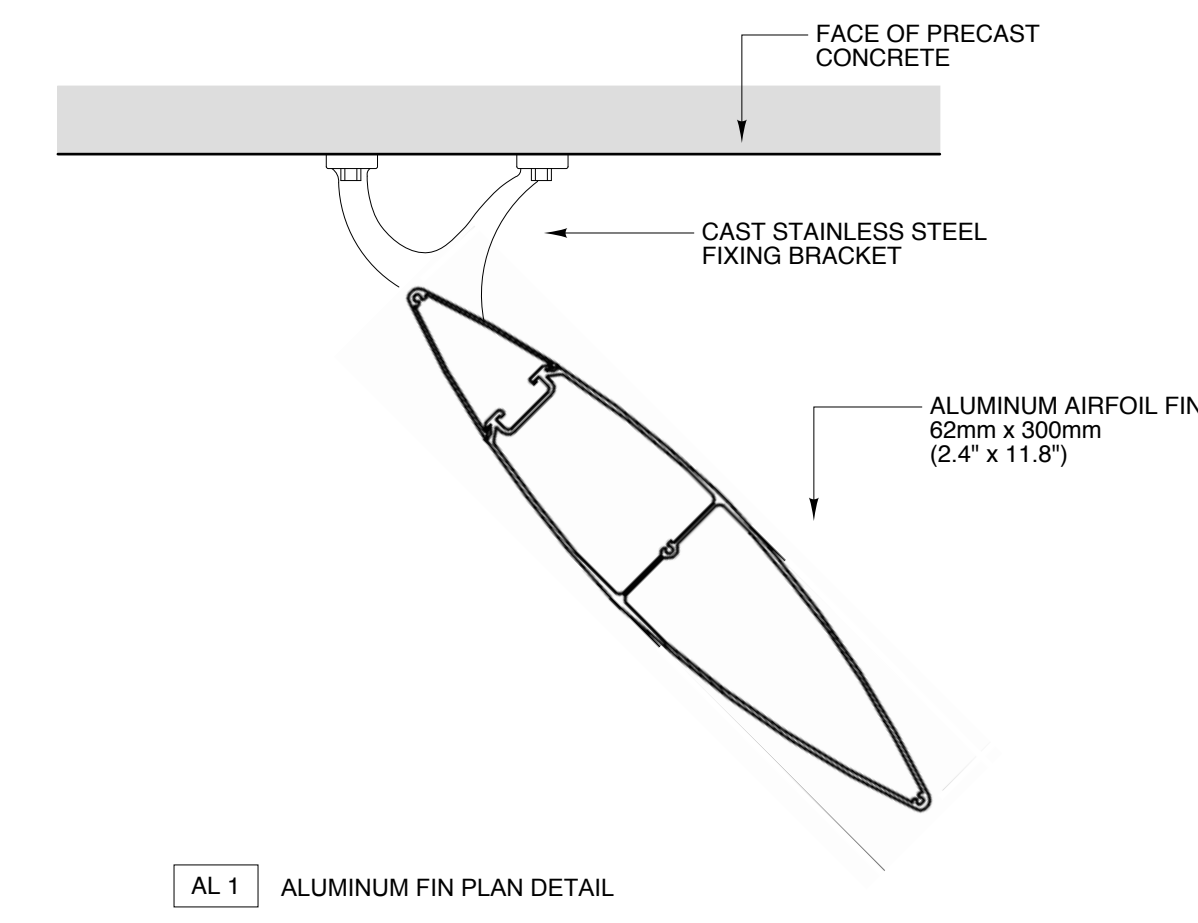

ST 1 SECURITY GRILLE DETAIL

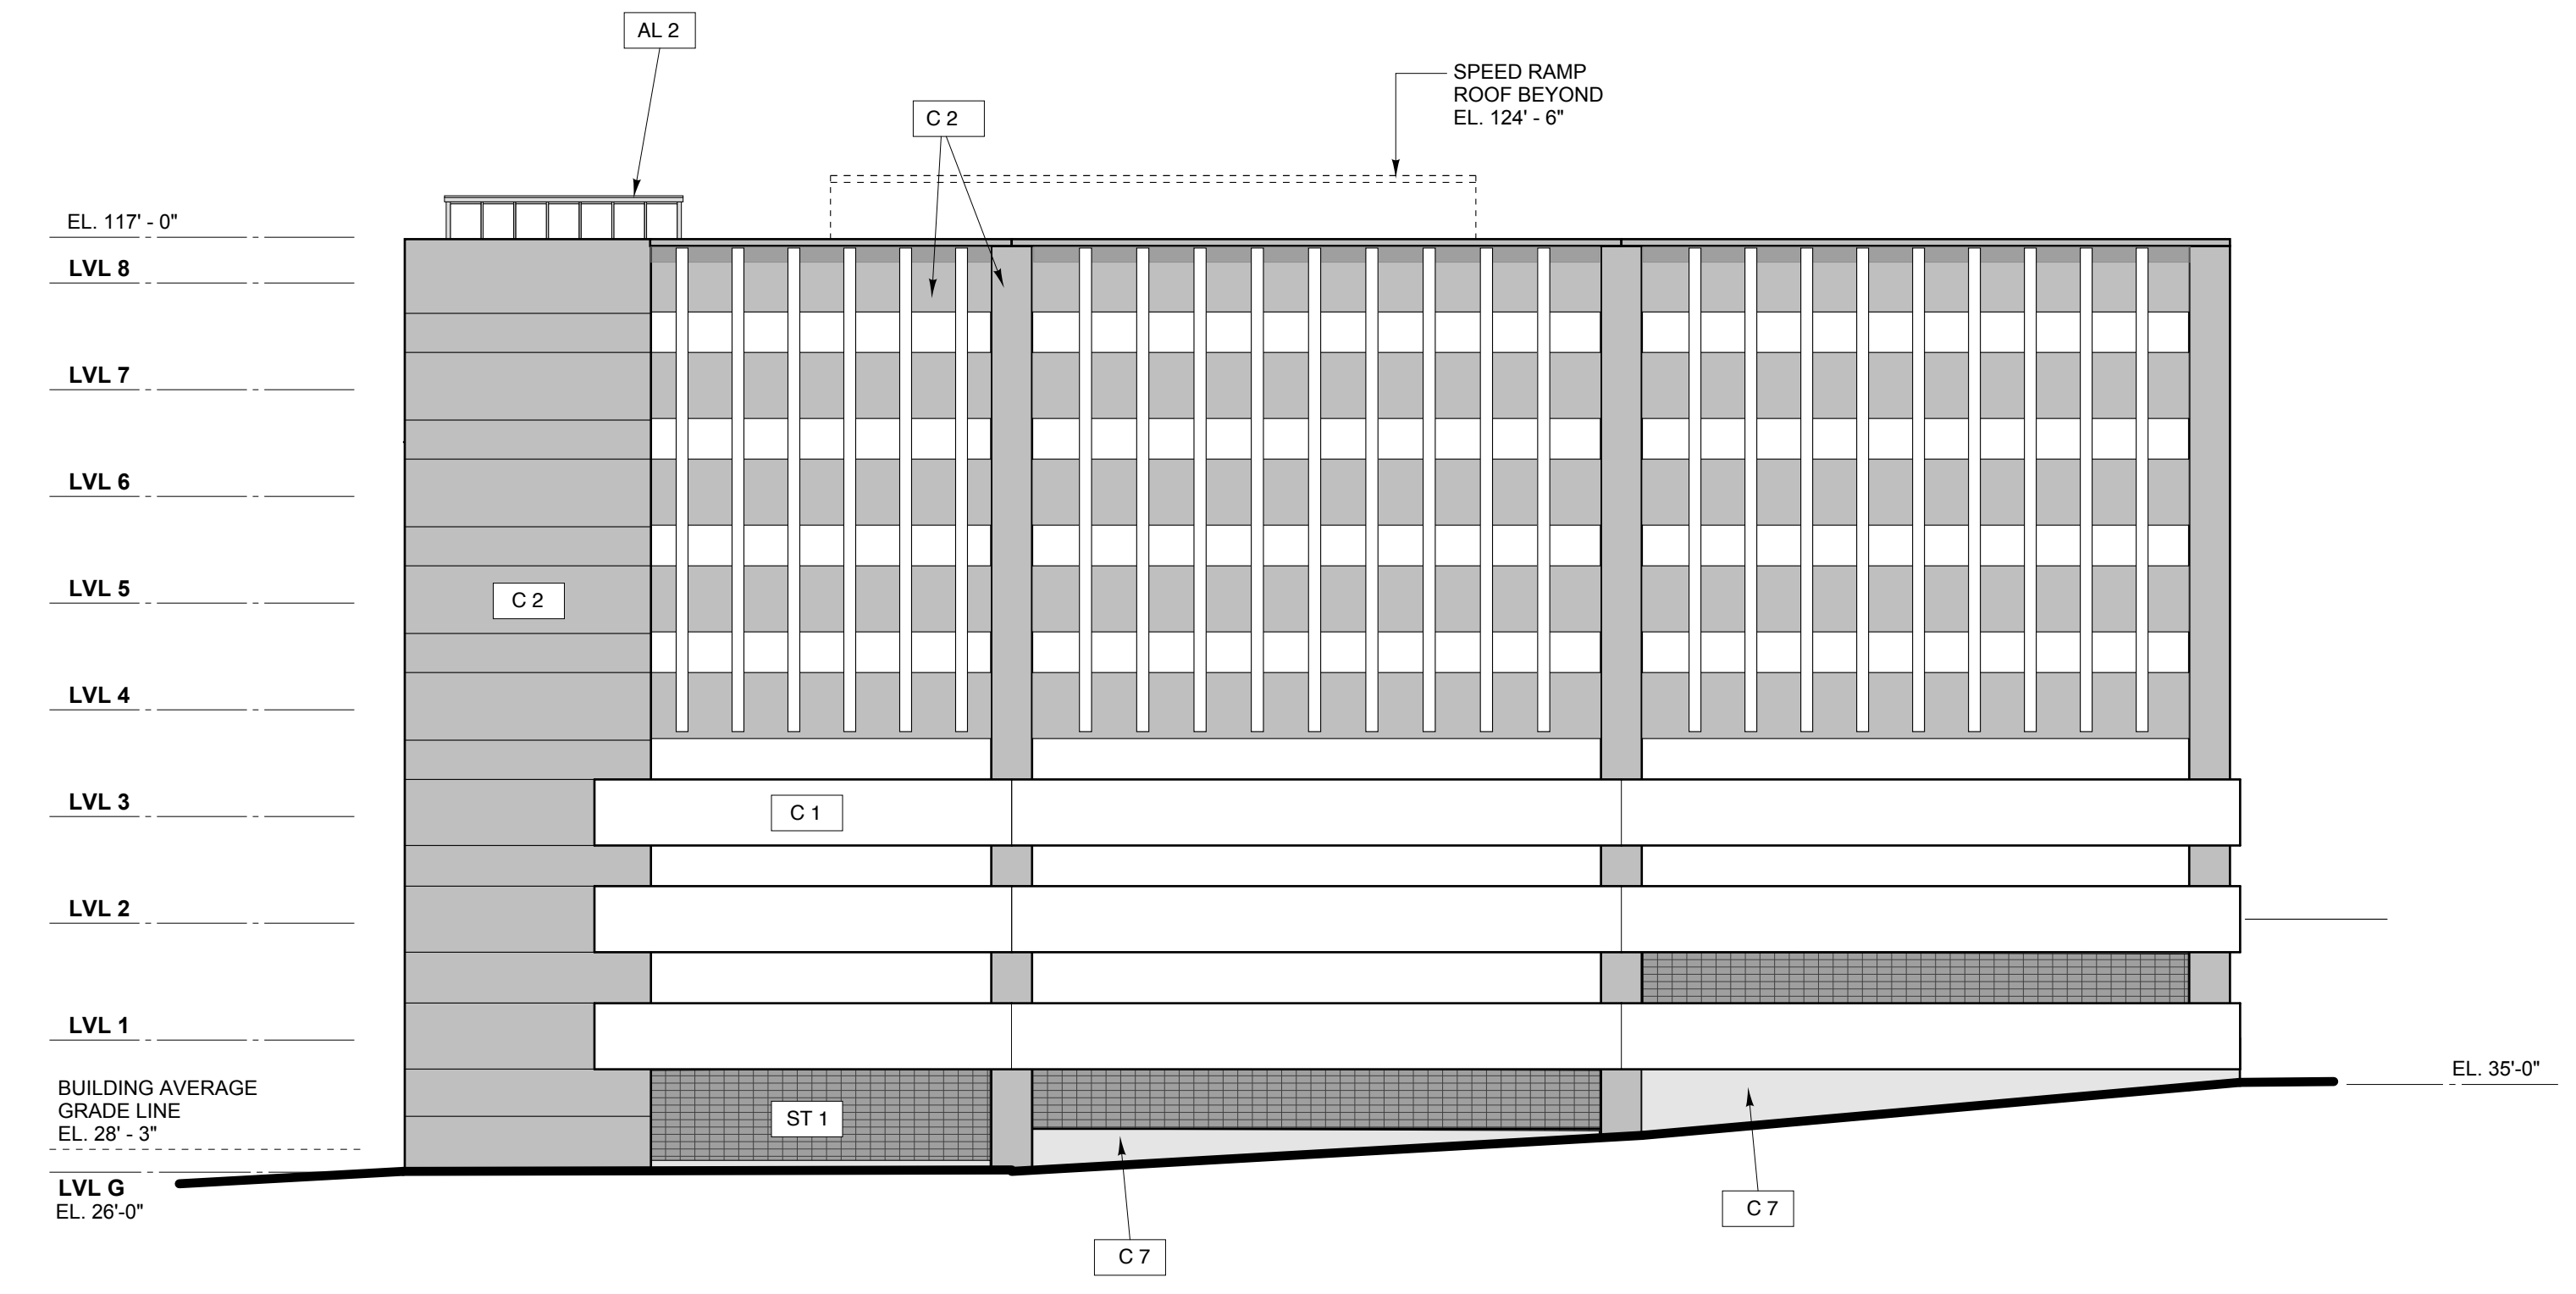

SOUTH ELEVATION
1/16" = 1'-0"

EXTERIOR MATERIALS LEGEND

- AL 1 ALUMINUM LIGHT-CONTROL FIN ASSEMBLY
- AL 2 ALUMINUM STOREFRONT FRAMED STAIR PENTHOUSE ENCLOSURE
- AL 3 CURTAINWALL : CLEAR GLASS / CLEAR ANODIZED ALUMINUM FRAMING
- AL 4 ALUMINUM ROOF EDGE TRIM
- AL 5 ALUMINUM SIDING EQUIPMENT SCREEN
- AL 6 ALUMINUM LOUVER

- C 1 PRECAST CONCRETE : WHITE WITH LIGHT SANDBLAST
- C 2 PRECAST CONCRETE : CHARCOAL GRAY WITH LIGHT SANDBLAST
- C 3 PRECAST CONCRETE PROJECTING CORNICE
- C 4 PRECAST CONCRETE COLUMNS : WHITE WITH LIGHT SANDBLAST
- C 5 PRECAST CONCRETE SMOOTH WALL PANEL
- C 6 CAST IN PLACE CONCRETE FOUNDATION / RETAINING WALL

- ST 1 SECURITY ENCLOSURE GRILLE : PREFINISHED STEEL BAR GRATING
- ST 2 PAINTED FLUSH HOLLOW METAL DOORS
- ST 3 PAINTED WELDED TUBE STEEL STILE AND RAIL DOOR AND FRAME

Appr.	
Issued For	
Date	
Rev No	

MMC ST. JOHN ST PG
PORTLAND, ME
BUILDING ELEVATIONS

Design	MMW	Date	AS NOTED
Drawn	MMW	Date	4/10/18
Checked	MMW	Sheet Job Number	4070.1

NOT FOR CONSTRUCTION
LEVEL III SITE PLAN APPLICATION
6 / 22 / 18

THIS DRAWING IS AN INSTRUMENT OF SERVICE AND SHALL REMAIN THE PROPERTY OF BECKER STRUCTURAL ENGINEERS, INC. IT SHALL NOT BE REPRODUCED, COPIED, LENT OR DISPOSED OF DIRECTLY OR INDIRECTLY NOR USED FOR ANY PURPOSE OTHER THAN THAT FOR WHICH IT IS PREPARED WITHOUT THE WRITTEN CONSENT OF BECKER STRUCTURAL ENGINEERS, INC. ON COMPLETION OF WORK, IF REQUESTED.