




*NOTE: DETAILED SITE DESIGN OF OFF-SITE IMPROVEMENTS WILL BE FINALIZED UPON COMPLETION OF GROUND SURVEY.

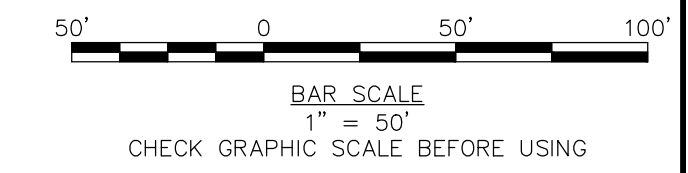

LEVEL III SITE PLAN APPLICATION-NOT FOR CONSTRUCTION

A
B
C
D
E

41 Hutchins Drive
Portland, Maine 04102
800.426.4362 | www.woodscorran.com

WOODARD & SCORRAN

COMMITMENT & INTEGRITY DRIVE RESULTS

REPRODUCTION OR ALTERATION WITHOUT WRITTEN PERMISSION IS PROHIBITED.

REV	DESCRIPTION	DATE
1	RESPONSE TO COMMENTS SUBMISSION	1/24/2018

DESIGNED BY: DAS
DRAWN BY: BDA
DATE: 02/19/2018

SIDEWALK IMPROVEMENT PLAN

MAINE MEDICAL CENTER
BRANCHALL STREET
PORTLAND, ME 04102

MHC ST. JOHN STREET
EMPLOYEE PARKING GARAGE

JOB NO.: 0231158.00
DATE: JUNE 22, 2016
SCALE: 1"=50'
SHEET: 11 OF 17

C-107

W
D
E

A
B
C
D
E

1 2 3 4 5 6 7