




*NOTE: DETAILED SITE DESIGN OF OFF-SITE IMPROVEMENTS WILL BE FINALIZED UPON COMPLETION OF GROUND SURVEY.

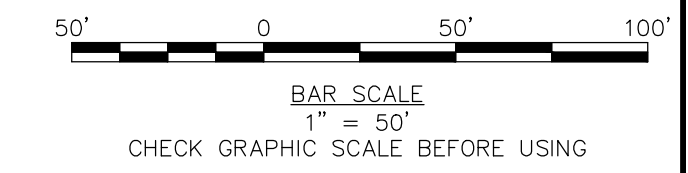

LEVEL III SITE PLAN APPLICATION-NOT FOR CONSTRUCTION

A
B
C
D
E

41 Hutchins Drive
Portland, Maine 04102
800.426.4362 | www.woodscorran.com

WOODARD & SCORRAN
COMMITMENT & INTEGRITY DRIVE RESULTS

DAVID A. SENUS
REGISTERED PROFESSIONAL ENGINEER
REPRODUCTION OR ALTERATION OF THIS DRAWING WITHOUT THE WRITTEN PERMISSION OF WOODARD & SCORRAN IS PROHIBITED.

REV	DESCRIPTION	DATE	DESIGNED BY: DAS	DRAWN BY: BDA
1	RESPONSE TO COMMENTS SUBMISSION	12/24/2018		
2	RESPONSE TO COMMENTS SUBMISSION	8/23/2018		

JOB NO: 0231158-00
DATE: JUNE 22, 2018
SCALE: 1"=50'
SHEET: 11 OF 17

MAINE MEDICAL CENTER
BRANCHALL STREET
PORTLAND, ME 04102

MHC ST. JOHN STREET
EMPLOYEE PARKING GARAGE

SIDEWALK IMPROVEMENT PLAN

C-107