

EXTERIOR MATERIALS LEGEND

AL 1	ALUMINUM LIGHT-CONTROL FIN ASSEMBLY
AL 2	ALUMINUM STOREFRONT FRAMED STAIR PENTHOUSE ENCLOSURE
AL 3	CURTAINWALL - CLEAR GLASS / CLEAR ANODIZED ALUMINUM FRAMING
AL 4	ALUMINUM ROOF EDGE TRIM
AL 5	ALUMINUM SIDING EQUIPMENT SCREEN
AL 6	ALUMINUM LOUVER
C 1	PRECAST CONCRETE: WHITE WITH LIGHT SANDBLAST
C 2	PRECAST CONCRETE: CHARCOAL GRAY WITH LIGHT SANDBLAST
C 3	PRECAST CONCRETE PROJECTING CORNICE
C 4	PRECAST CONCRETE COLUMNS: WHITE WITH LIGHT SANDBLAST
C 5	PRECAST CONCRETE SMOOTH WALL PANEL
C 6	CAST IN PLACE CONCRETE FOUNDATION / RETAINING WALL
ST 1	SECURITY ENCLOSURE GRILLE: PREFINISHED STEEL BAR GRATING
ST 2	PAINTED FLUSH HOLLOW METAL DOORS
ST 3	PAINTED WELDED TUBE STEEL STILE AND RAIL DOOR AND FRAME

THIS DRAWING IS AN INSTRUMENT OF SERVICE AND SHALL REMAIN THE PROPERTY OF BECKER ENGINEERING INC. IT SHALL NOT BE REPRODUCED, COPIED, LENT OR DISPOSED OF DIRECTLY OR INDIRECTLY FOR ANY PURPOSE OTHER THAN FOR WHICH IT IS SPECIFICALLY PREPARED AND MUST BE RETURNED TO BECKER ENGINEERING INC. ON COMPLETION OF WORK, IF REQUESTED.

NOT FOR CONSTRUCTION
LEVEL III SITE PLAN APPLICATION
6 / 22 / 18

APPROVED SITE PLAN
Subject to Conditions of Approval and Standard Conditions
101


DATE OF APPROVAL
9/11/18

PLANNER: Neil Donaldson
PROJECT NO. 000207-2018



Apprd	
Issued For	RESPONSE TO COMMENTS SUBMISSION
Date	7/24/18
Rev No	A

MMC ST-JOHN ST PG
PORTLAND, ME
BUILDING ELEVATIONS

Designed	MMW	AS NOTED
Checked	MMW	4/10/18
Checked	MMW	4/27/18

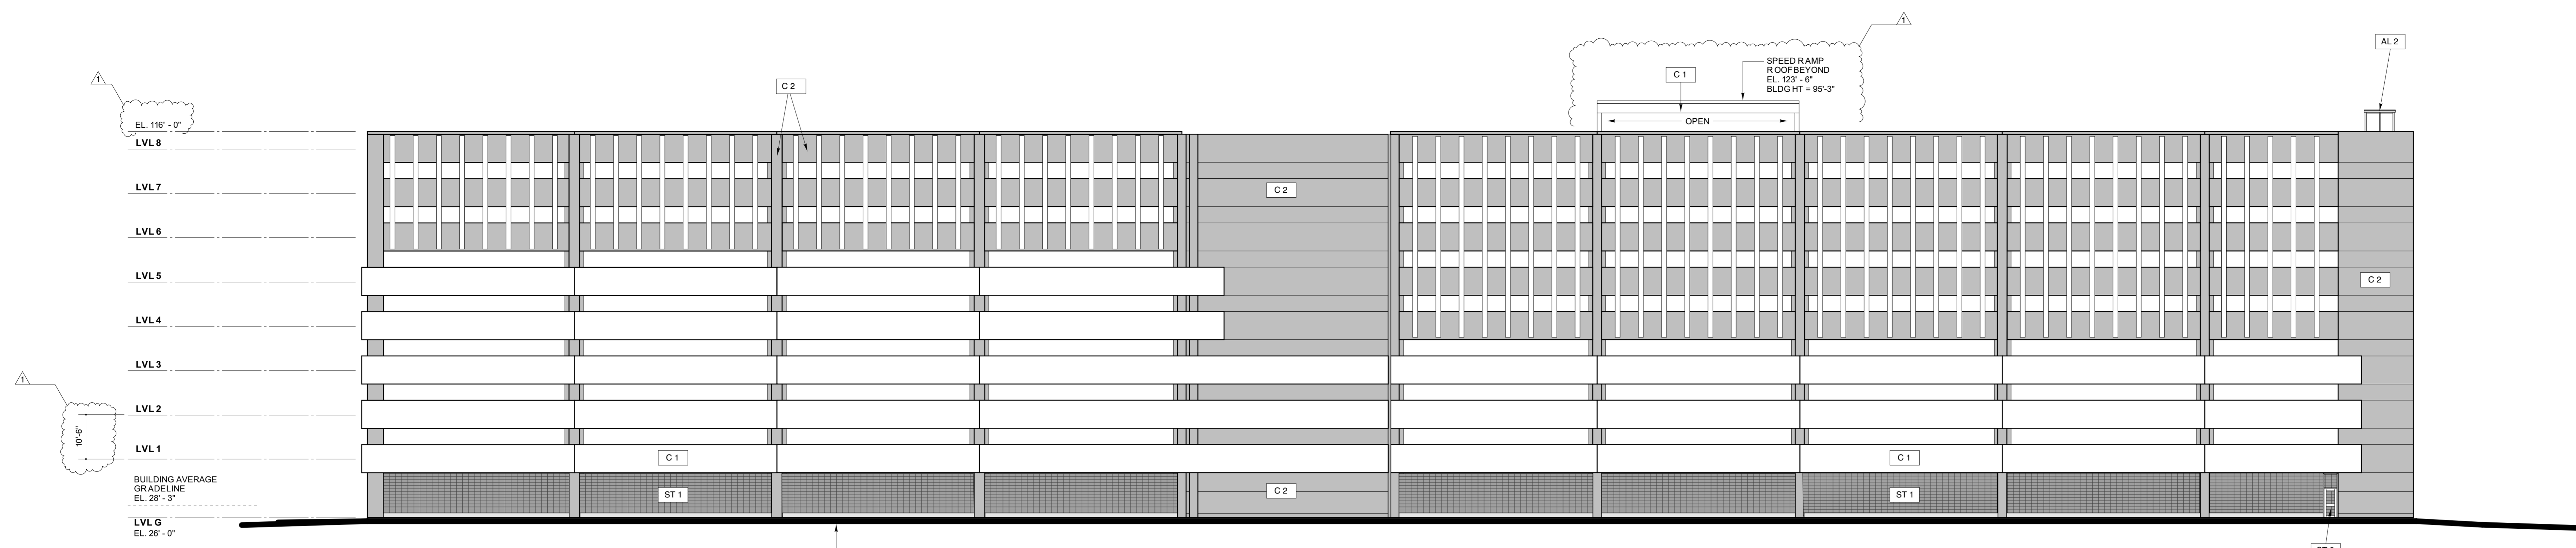


WEST ELEVATION
 1/16" = 1'-0"

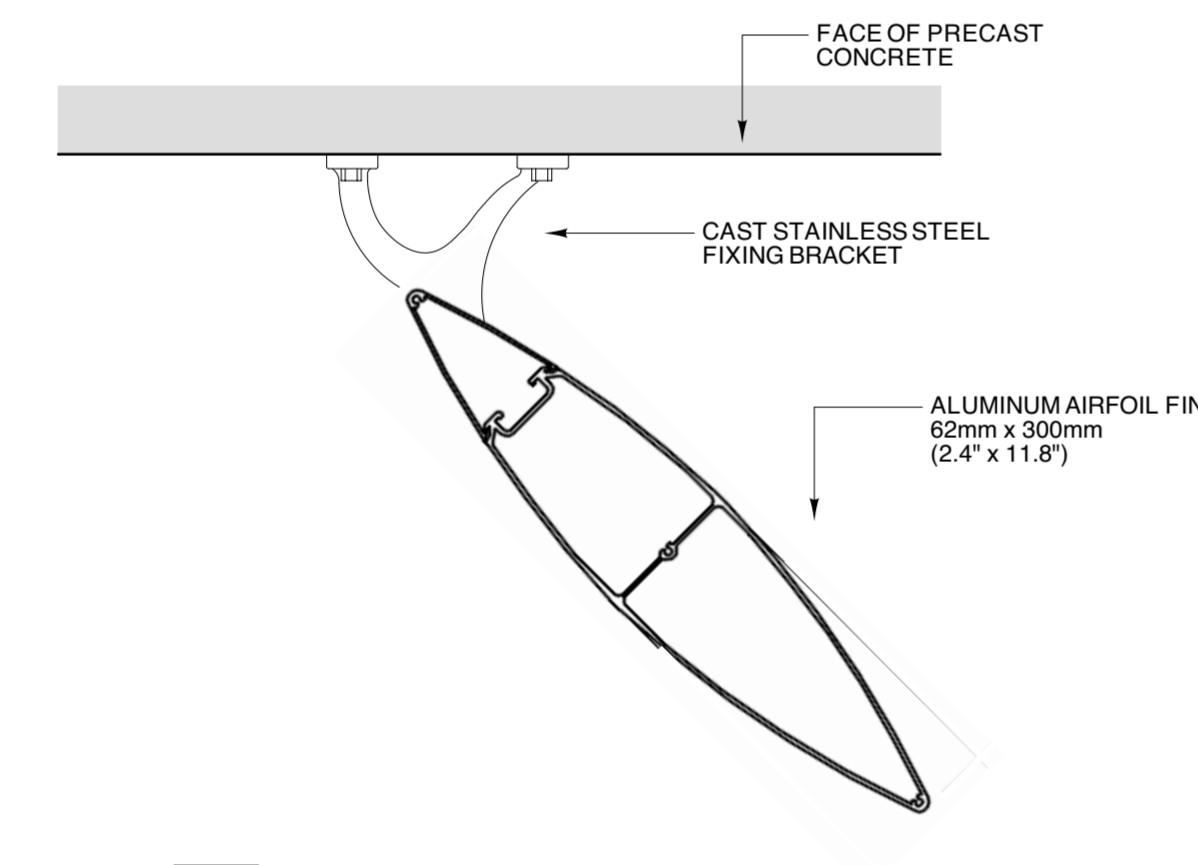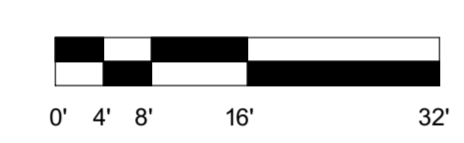


AL 1 ALUMINUM FIN PLAN DETAIL



ST 1 SECURITY GRILLE DETAIL

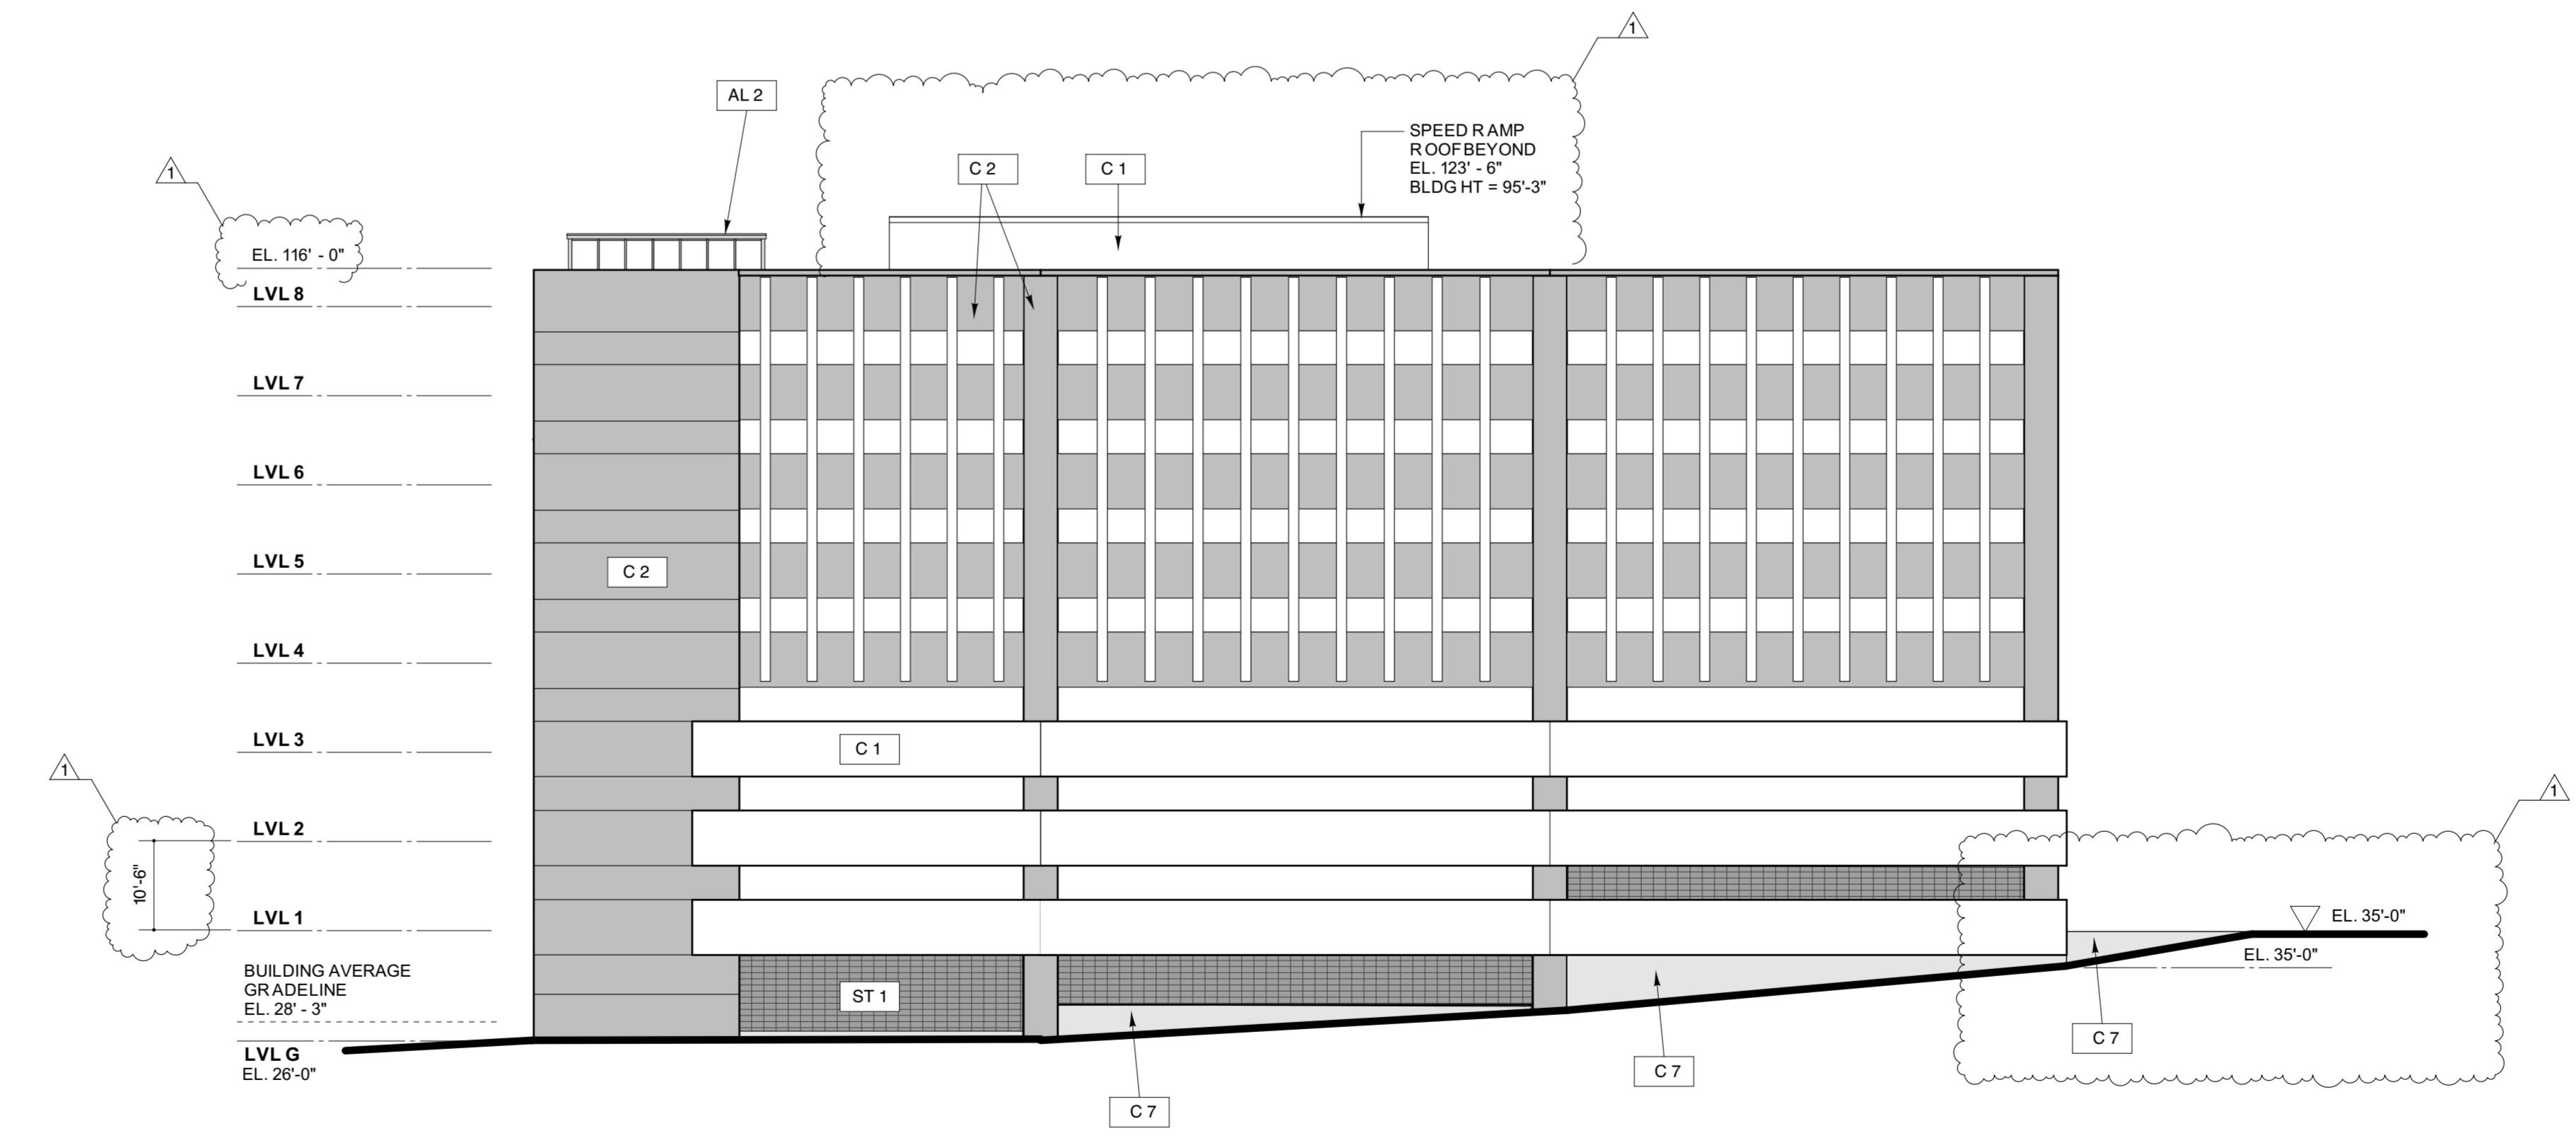

SOUTH ELEVATION
 1/16" = 1'-0"

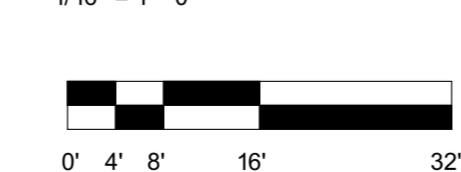

EXTERIOR MATERIALS LEGEND

- AL 1 ALUMINUM LIGHT-CONTROL FIN ASSEMBLY
- AL 2 ALUMINUM STOREFRONT FRAMED STAIR PENTHOUSE ENCLOSURE
- AL 3 CURTAINWALL : CLEAR GLASS / CLEAR ANODIZED ALUMINUM FRAMING
- AL 4 ALUMINUM ROOF EDGE TRIM
- AL 5 ALUMINUM SIDING EQUIPMENT SCREEN
- AL 6 ALUMINUM LOUVER

- C 1 PRECAST CONCRETE : WHITE WITH LIGHT SANDBLAST
- C 2 PRECAST CONCRETE : CHARCOAL GRAY WITH LIGHT SANDBLAST
- C 3 PRECAST CONCRETE PROJECTING CORNICE
- C 4 PRECAST CONCRETE COLUMNS : WHITE WITH LIGHT SANDBLAST
- C 5 PRECAST CONCRETE SMOOTH WALL PANEL
- C 6 CAST IN PLACE CONCRETE FOUNDATION / RETAINING WALL

- ST 1 SECURITY ENCLOSURE GRILLE : PREFINISHED STEEL BAR GRATING
- ST 2 PAINTED FLUSH HOLLOW METAL DOORS
- ST 3 PAINTED WELDED TUBE STEEL STILE AND RAIL DOOR AND FRAME


Appr	
Issued For	RESPONSE TO COMMENTS SUBMISSION
Date	7/24/18
Rev No	A

MMC ST. JOHN ST PG
 PORTLAND, ME
 BUILDING ELEVATIONS

Design	MMW	Date	AS NOTED
Drawn	MMW	Date	4/10/18
Checked	MMW	Sheet Number	4070.1

CITY OF PORTLAND
 APPROVED SITE PLAN
 Subject to Conditions of Approval
 and Additional Conditions
 A-102
 DATE OF APPROVAL
 9/11/18

NOT FOR CONSTRUCTION
 LEVEL III SITE PLAN APPLICATION
 6 / 22 / 18

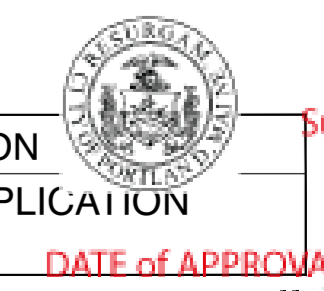

PLANNER: Neil Donaldson
 PROJECT NO. 000207-2018

THIS DRAWING IS AN INSTRUMENT OF SERVICE AND SHALL REMAIN THE PROPERTY OF BECKER STRUCTURAL ENGINEERS, INC. IT SHALL NOT BE REPRODUCED, COPIED, LOANED OR OTHERWISE USED FOR ANY PURPOSE OTHER THAN THAT FOR WHICH IT IS SPECIFICALLY PREPARED AND MUST BE RETURNED TO BECKER STRUCTURAL ENGINEERS, INC. ON COMPLETION OF WORK, IF REQUESTED.