



A
B
C
D
E

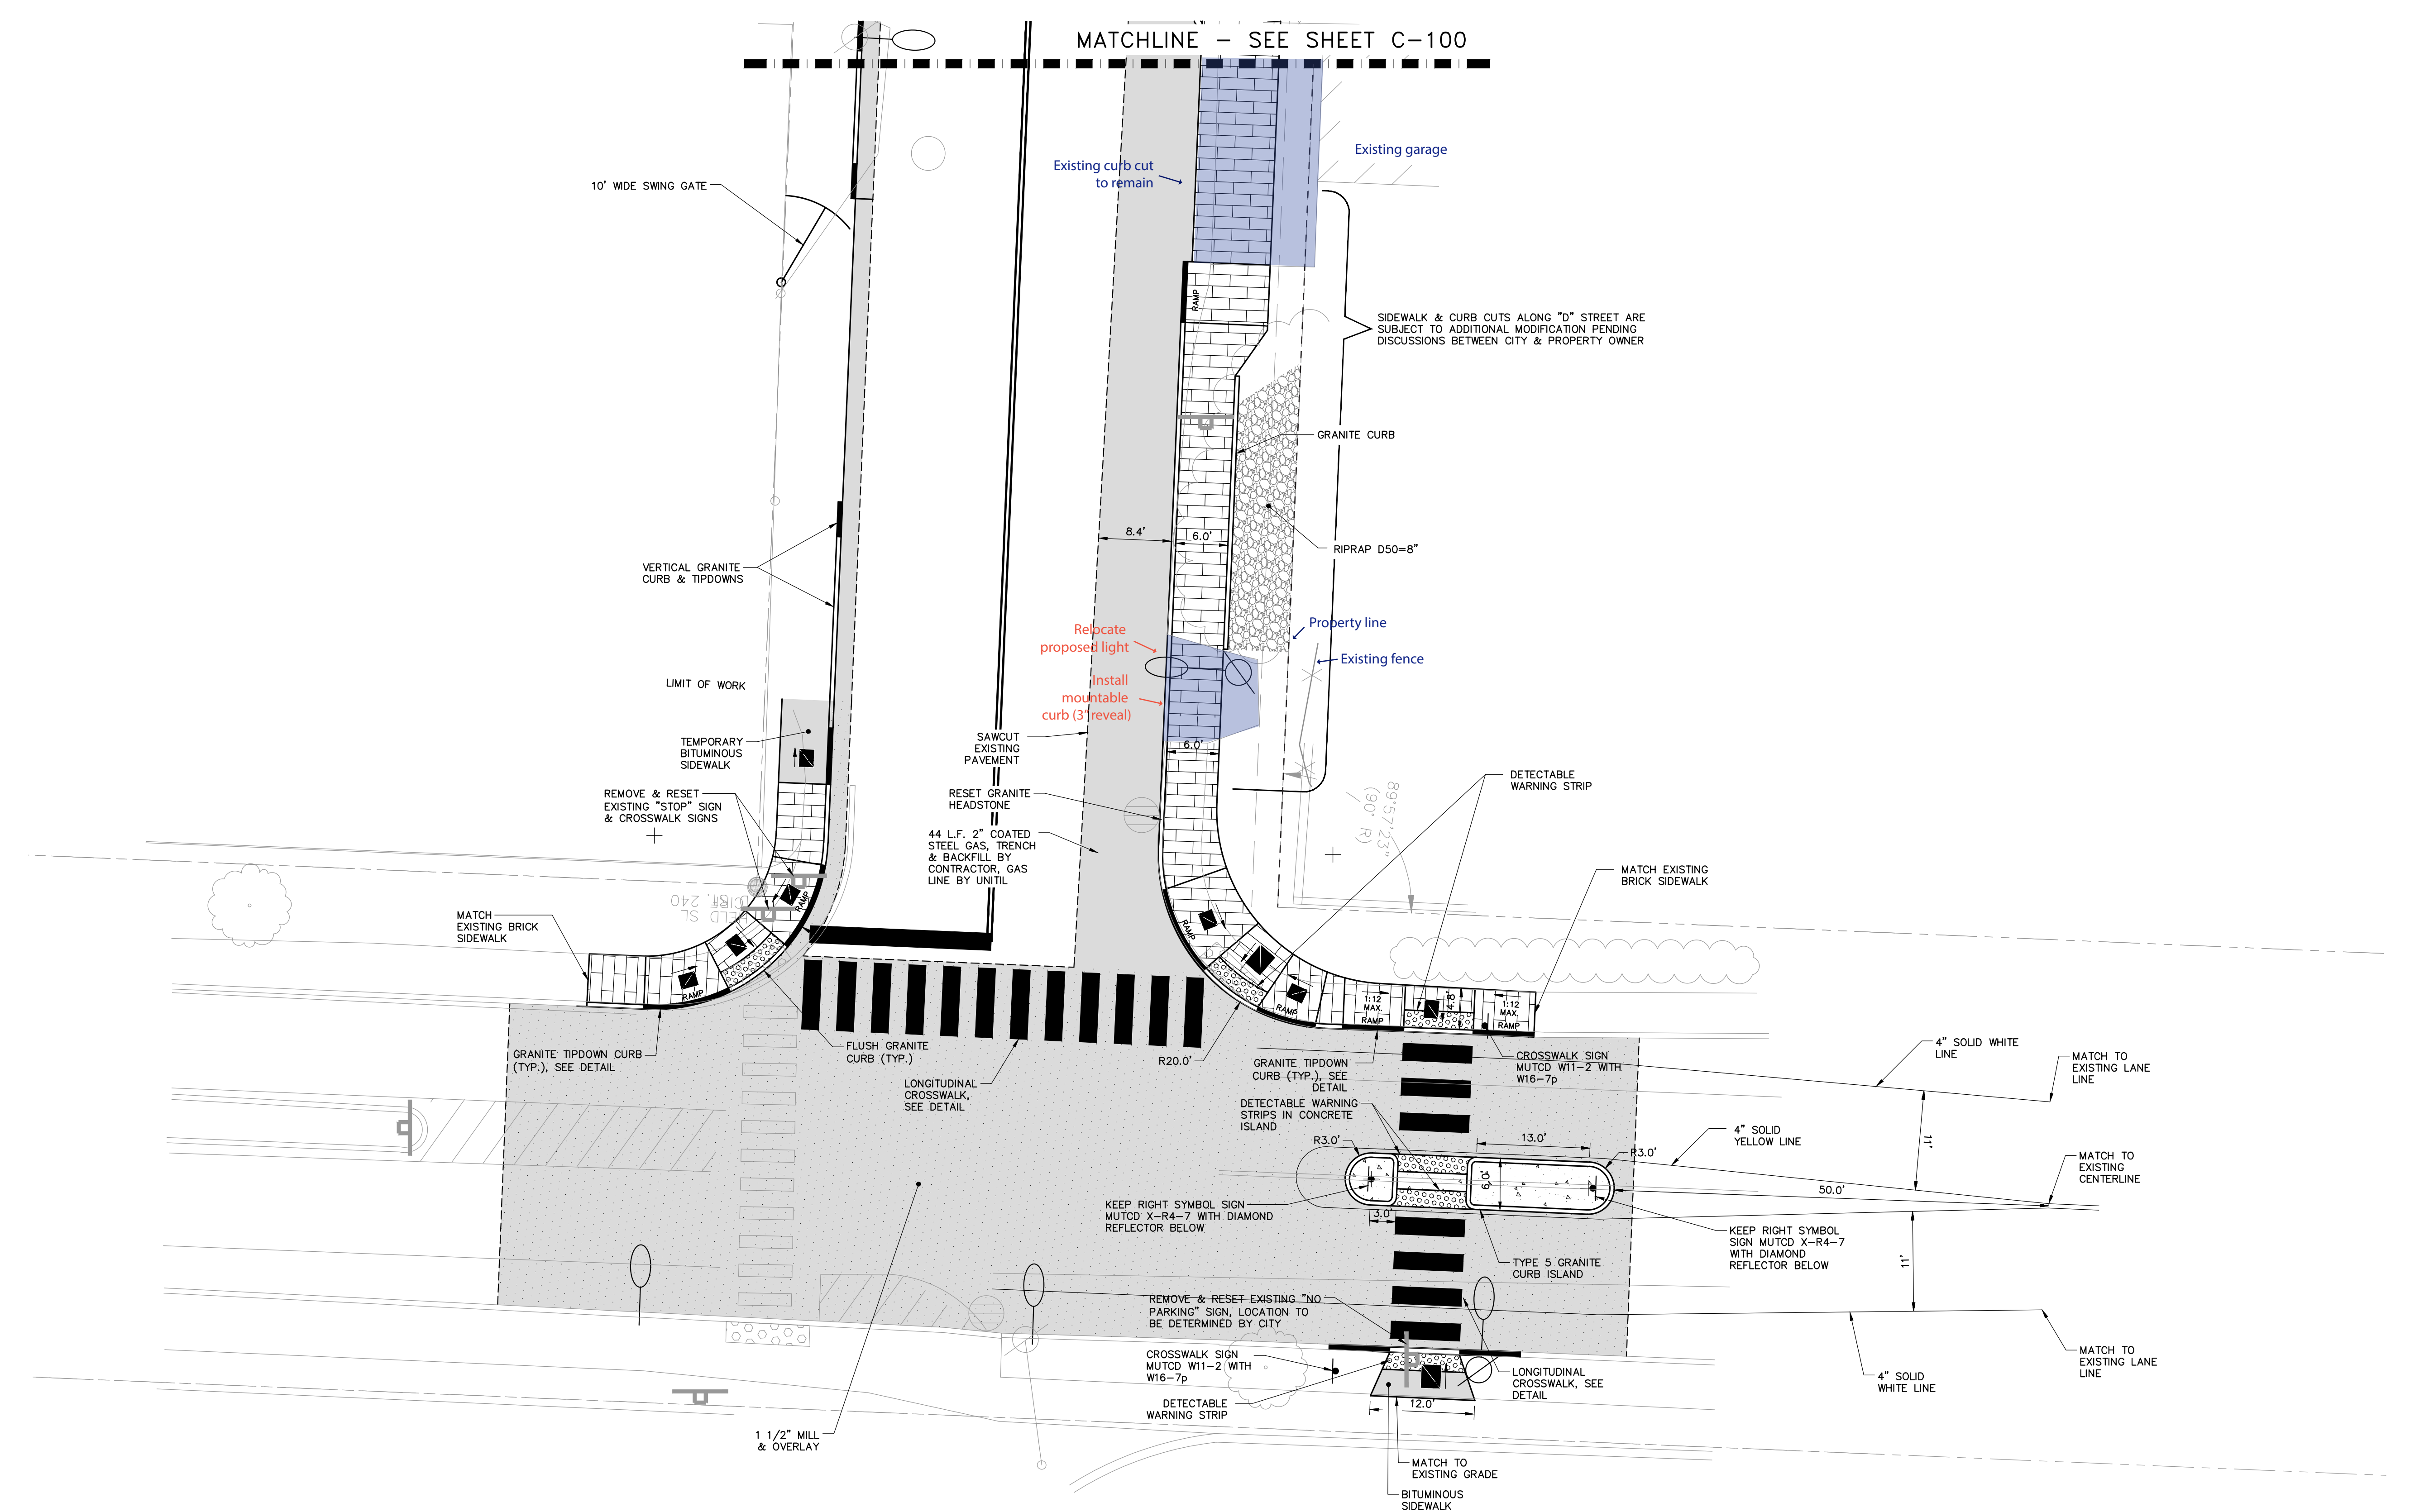


VALLEY STREET & "D" STREET INTERSECTION
SCALE: 1"=10'

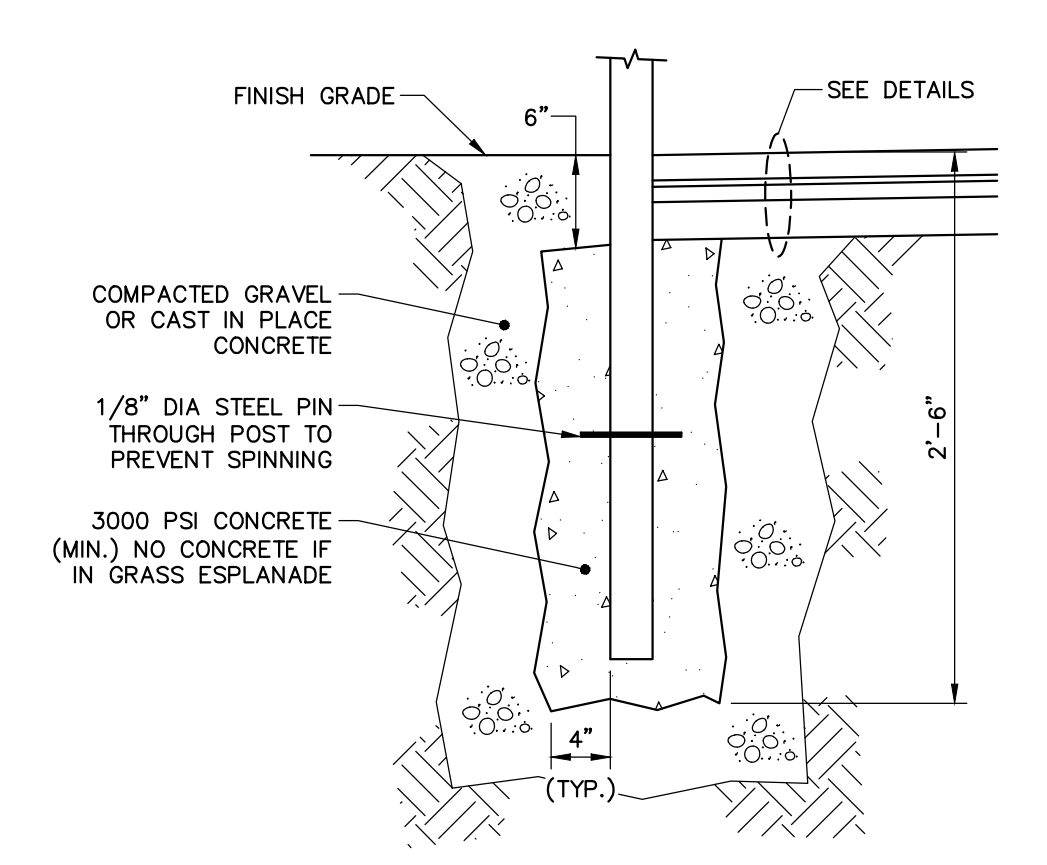


POST SPECIFICATION		
TYPE	HEIGHT ABOVE FIN. GRADE	POST MATERIAL
STREET SIGNAGE	7'-0"	GALV. STEEL

N.T.S.

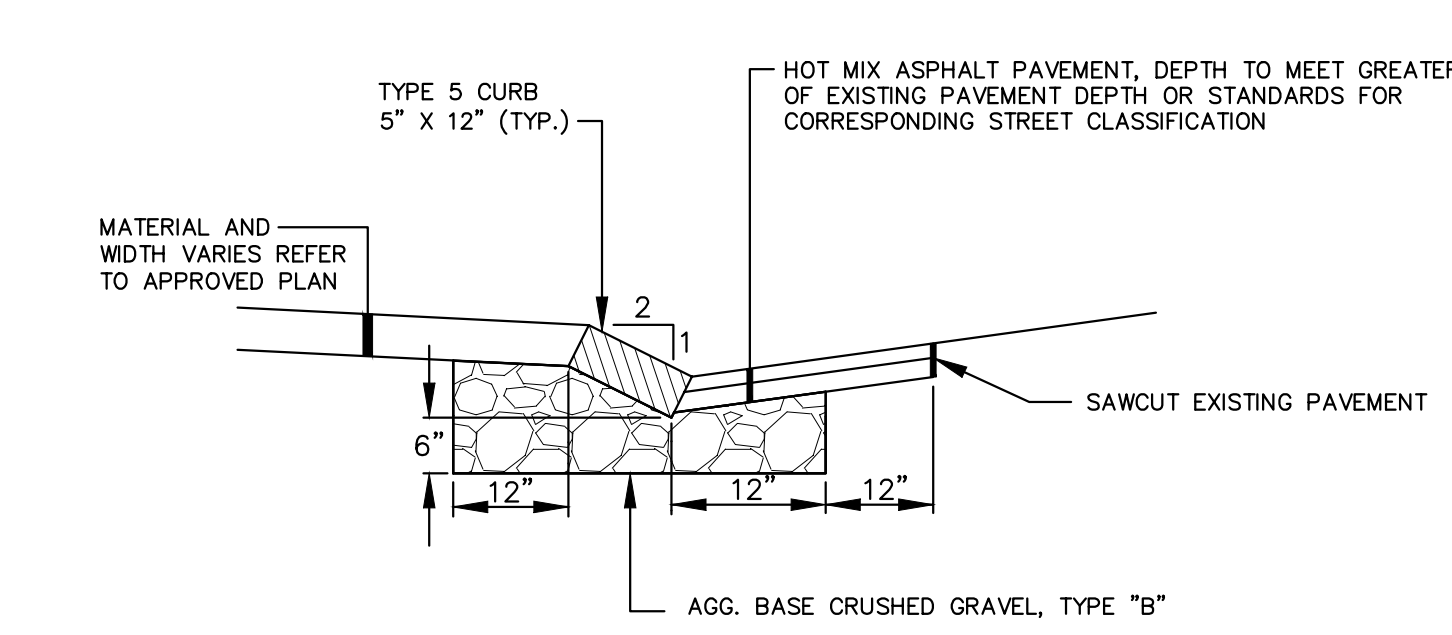

SLOPED GRANITE CURB - INSTALLATION IN EXISTING STREETS
N.T.S.
NOTE: INDIVIDUAL PIECES OF CURB SHORTER THAN 4 LF. ARE NOT ALLOWED, WITH THE EXCEPTION OF RADIAL CURB.

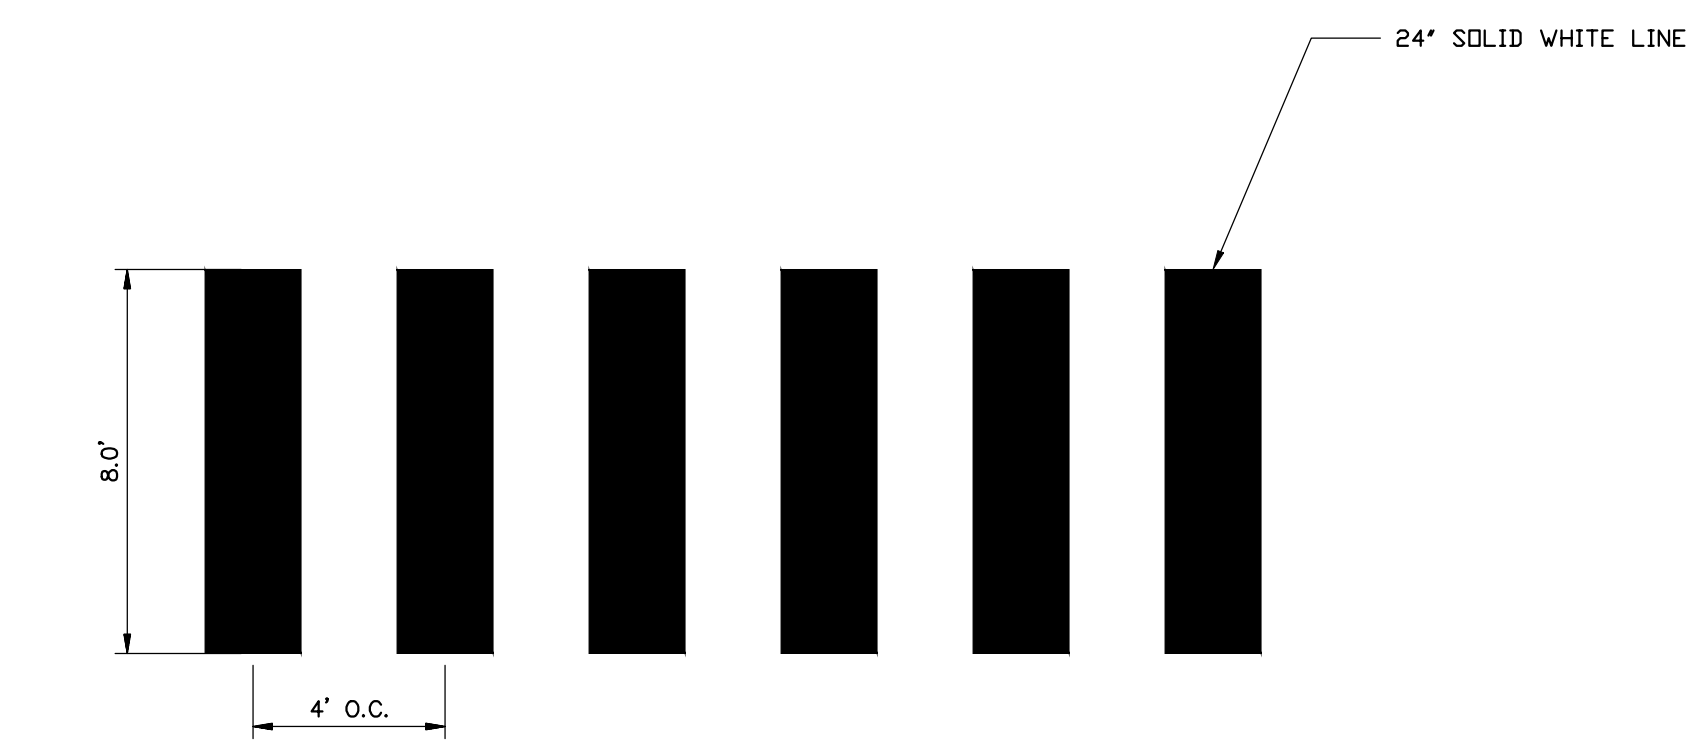


CROSSWALK WITH LONGITUDINAL LINES
N.T.S.

41 Hutchins Drive
Portland, Maine 04102
800.426.4262 | www.woodruffcurran.com

WOODRUFF & CURRAN
COMMITMENT TO INTEGRITY DRIVE RESULTS

PROFESSIONAL ENGINEER
LICENSE NO. 10215
REPRODUCTION OR MODIFICATION OF THIS DOCUMENT WITHOUT THE WRITTEN PERMISSION OF WOODRUFF & CURRAN IS PROHIBITED.

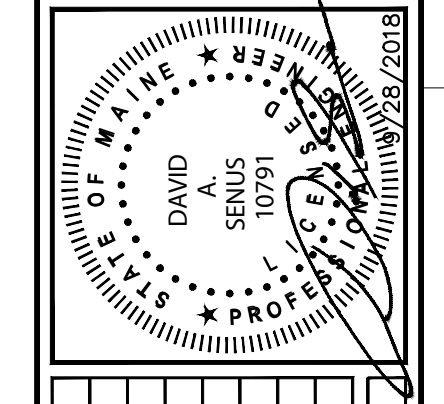

NO.	DATE	DESCRIPTION	BY	CHKD BY
1	10/12/2018	CITY COORDINATION REVISION	DAW	DAW
2	11/28/2018	PERMIT SET	DAW	DAW
3	12/28/2018	REVISED BY: DAW	DAW	DAW

CIVIL DETAILS - 7

MAINE MEDICAL CENTER
BRANCHALL STREET
PORTLAND, ME 04102

MMC ST. JOHN STREET
EMPLOYEE PARKING GARAGE

DATE OF APPROVAL: 9/11/18
PLANNER: Neil Donaldson
PROJECT NO.: 000207-2018

CITY OF PORTLAND
APPROVED SITE PLAN
Subject to the Conditions of Approval
and Standard Conditions
C-206

\\woodruffcurran\msh\shared\Projects\Projects\0211158.01 - Maine Med Ctr - Parking Garage\Project - Record\Drawings\AutoCAD\0211158_CDD.dwg, 01-12-2018 - 11:04am