


**STRUCTURE TABLE**

NAME	DIA.	RIM	SUMP DEPTH	INV IN/SIZE/FROM	INV OUT/SIZE/TO
CB1	4'	37.22	2'	33.42/10"SD/CB2	33.22/12"SD/EXIST. DMH
CB2	4'	37.20	2'	33.81/10"SD/CB3	33.71/10"SD/CB1
CB3	4'	38.50	2'	34.15/6"SD/GAR	34.05/10"SD/CB2
CB4	4'	27.90	2'	23.00/12"SD/GAR	22.99/15"SD/CB5
CB5	4'	25.75	2'	22.18/18"SD/CB4	21.88/15"SD/WYE 5
CB6	4'	25.75	2'	21.32/18"SD/WYE 2	21.22/18"SD/WYE 1
CB7	4'	25.95	2'	21.05/18"SD/WYE 1	20.95/18"SD/CB8
CB8	4'	25.47	2'	20.92/18"SD/CB7	20.82/18"SD/DMH1
CB9	4'	25.39	2'	21.27/15"SD/CB10	21.17/15"SD/DMH1
CB10	4'	25.47	2'	21.43/15"SD/CB11	21.33/15"SD/CB9
CB11	4'	25.48	2'	21.58/10"SD/CB12	21.48/15"SD/CB10
CB12	4'	26.50	2'	21.73/10"SD/CB13	22.00/6"FD/GAR
CB13	4'	29.80	2'	24.93/10"SD/CB14	24.83/10"SD/CB12
CB14	4'	36.50	2'	25.00/10"SD/CB13	25.00/10"SD/CB13
CB22	4'	25.49	2'	21.89/10"SD/CB7	21.89/10"SD/CB7
CB23	4'	25.75	2'	21.67/15"SD/WYE 4	21.57/18"SD/WYE 3
CB25	4'	38.70	2'	32.73/10"SD/CB26	32.63/10"SD/DMH3
CB26	4'	37.00	2'	33.10/6"FD/EAG	33.00/10"SD/CB25
CB28	4'	37.50	2'	34.63/12"SD/CB29	34.63/12"SD/CB29
CB29	4'	37.75	2'	34.27/12"SD/CB28	34.17/12"SD/EXIST. DMH
CB30	4'	37.31	2'	30.10/10"SD/CB25	33.16/12"RCP/EXIST.
DMH1	4'x6'	26.43	0'	21.05/15"SD/CB9	20.65/18"SD/RTANK 1
DMH3	4'	35.36	0'	30.10/10"SD/CB25	30.00/10"SD/CB4

**PIPE TABLE**

PIPE NAME	SIZE	LENGTH	SLOPE
PIPE 1	12" SD	101'	0.0053
PIPE 2	10" SD	99'	0.0029
PIPE 3	10" SD	81'	0.0029
PIPE 4	15" SD	180'	0.0045
PIPE 5	15" SD	39'	0.0016
PIPE 6	18" SD	111'	0.0012
PIPE 7	18" SD	19'	0.0016
PIPE 8	15" SD	45'	0.0024
PIPE 9	15" SD	25'	0.0028
PIPE 10	15" SD	19'	0.0026
PIPE 11	10" SD	10'	0.0051
PIPE 12	10" SD	42'	0.0729
PIPE 13	10" SD	20'	0.0036
PIPE 18	18" SD	51'	0.0013
PIPE 19	10" SD	31'	0.0087
PIPE 20	12" SD	12'	0.1271
PIPE 21	18" SD	5'	0.0000
PIPE 28	15" SD	84'	0.0015

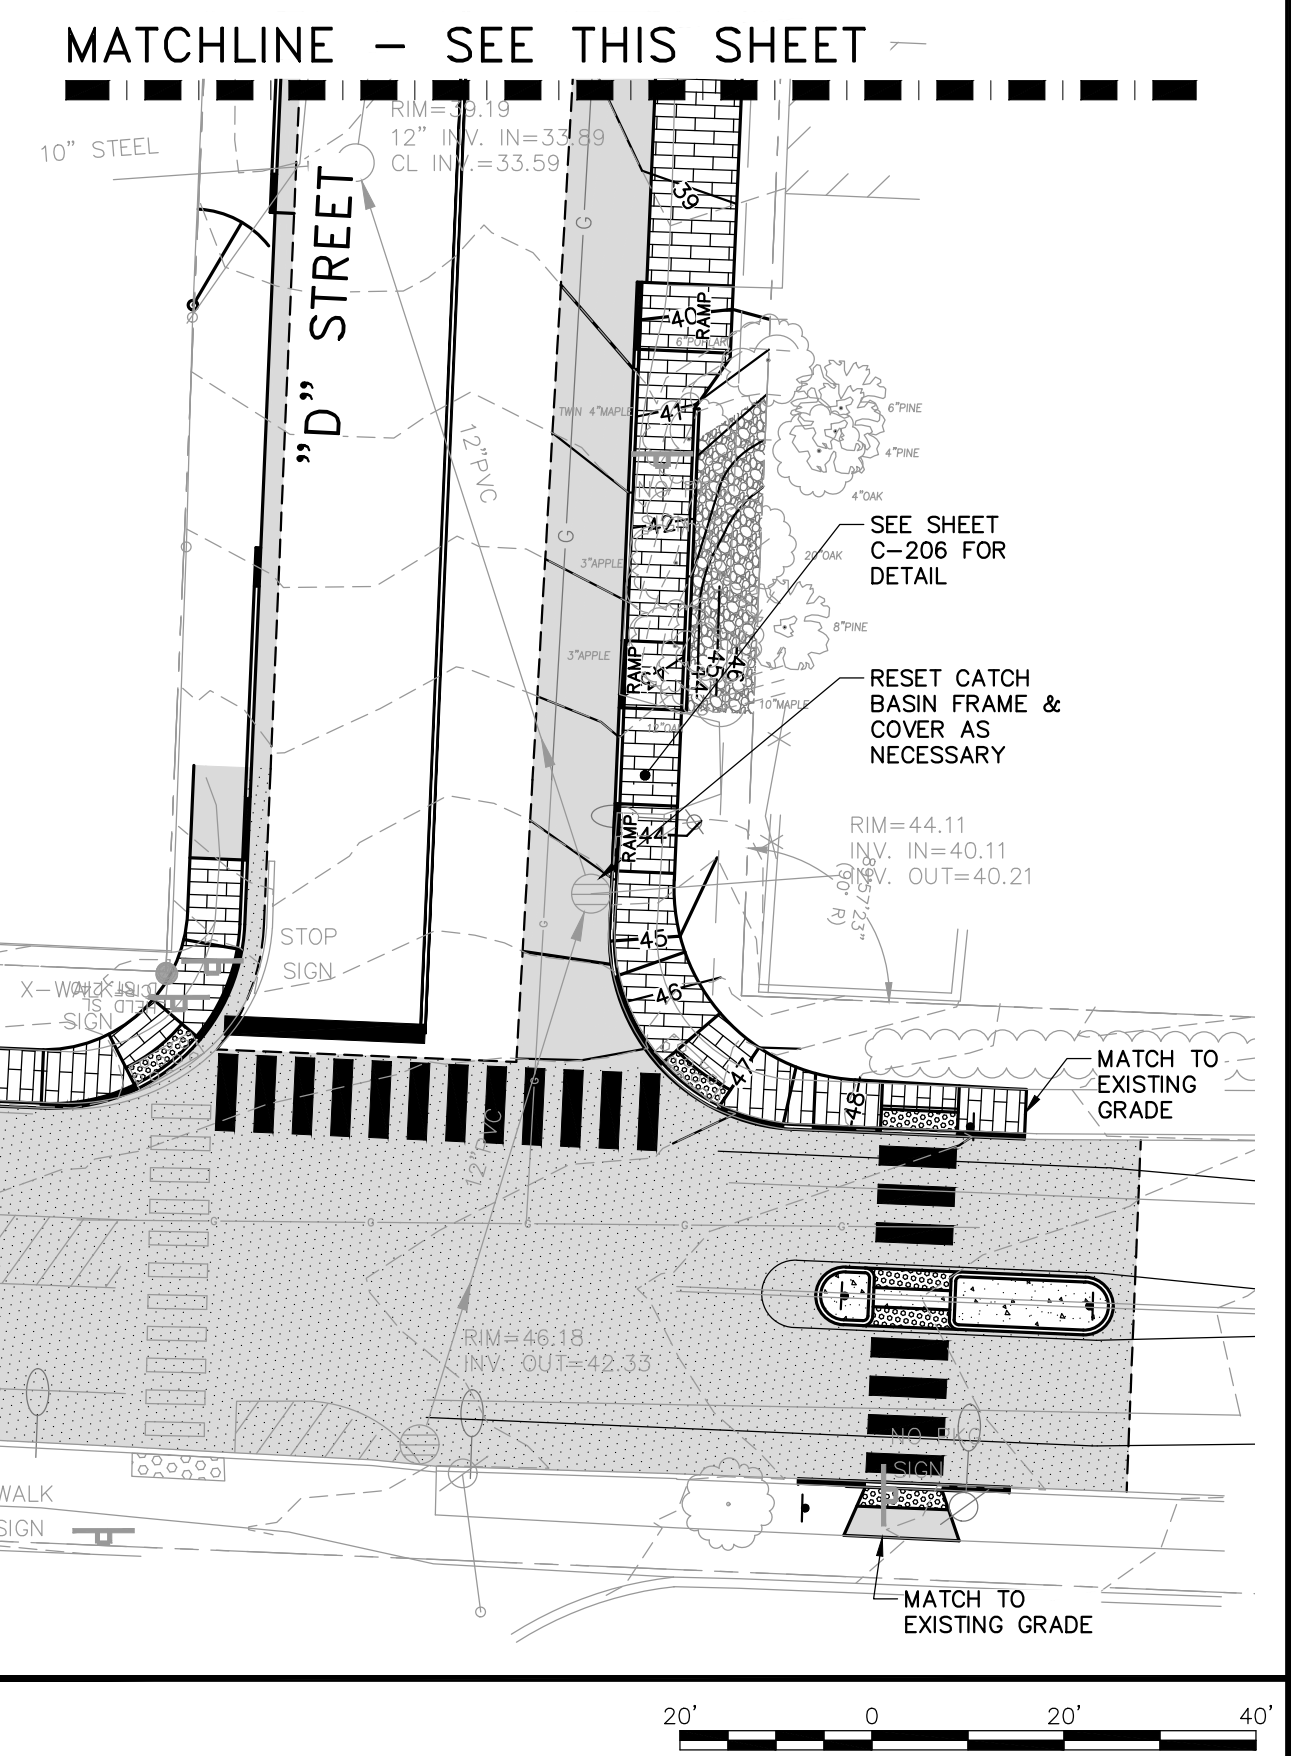

**WOODARD & CURRAN**  
41 Hutchins Drive  
Portland, Maine 04102  
800.426.4832 | www.woodardcurran.com  
COMMITMENT & INTEGRITY DRIVE RESULTS

**CRAIG**  
REGISTERED PROFESSIONAL ENGINEER  
NO. 10969  
MECHANICAL ENGINEERING

**GRADING & DRAINAGE PLAN - 1**

MAINE MEDICAL CENTER  
22 BRANHALL STREET  
PORTLAND, ME 04102

MWC ST. JOHN STREET  
EMPLOYEE PARKING GARAGE

JOB NO: 02/31/18-00  
DATE: OCTOBER 26, 2018  
SCALE: 1"=20'  
SHEET: 6 OF 17

**C-102**