


NO.	CITY SUBMISSION	ISSUE	DATE
1	CITY SUBMISSION	ISSUE	9/25/2018

Job Number 152189.000  
Drawn MAL  
Checked WTC  
Approved DLR

TITLE  
**GRADING PLAN  
LOWER  
CONGRESS STREET  
EXPANSION**

SHEET NUMBER  
**C40-02**

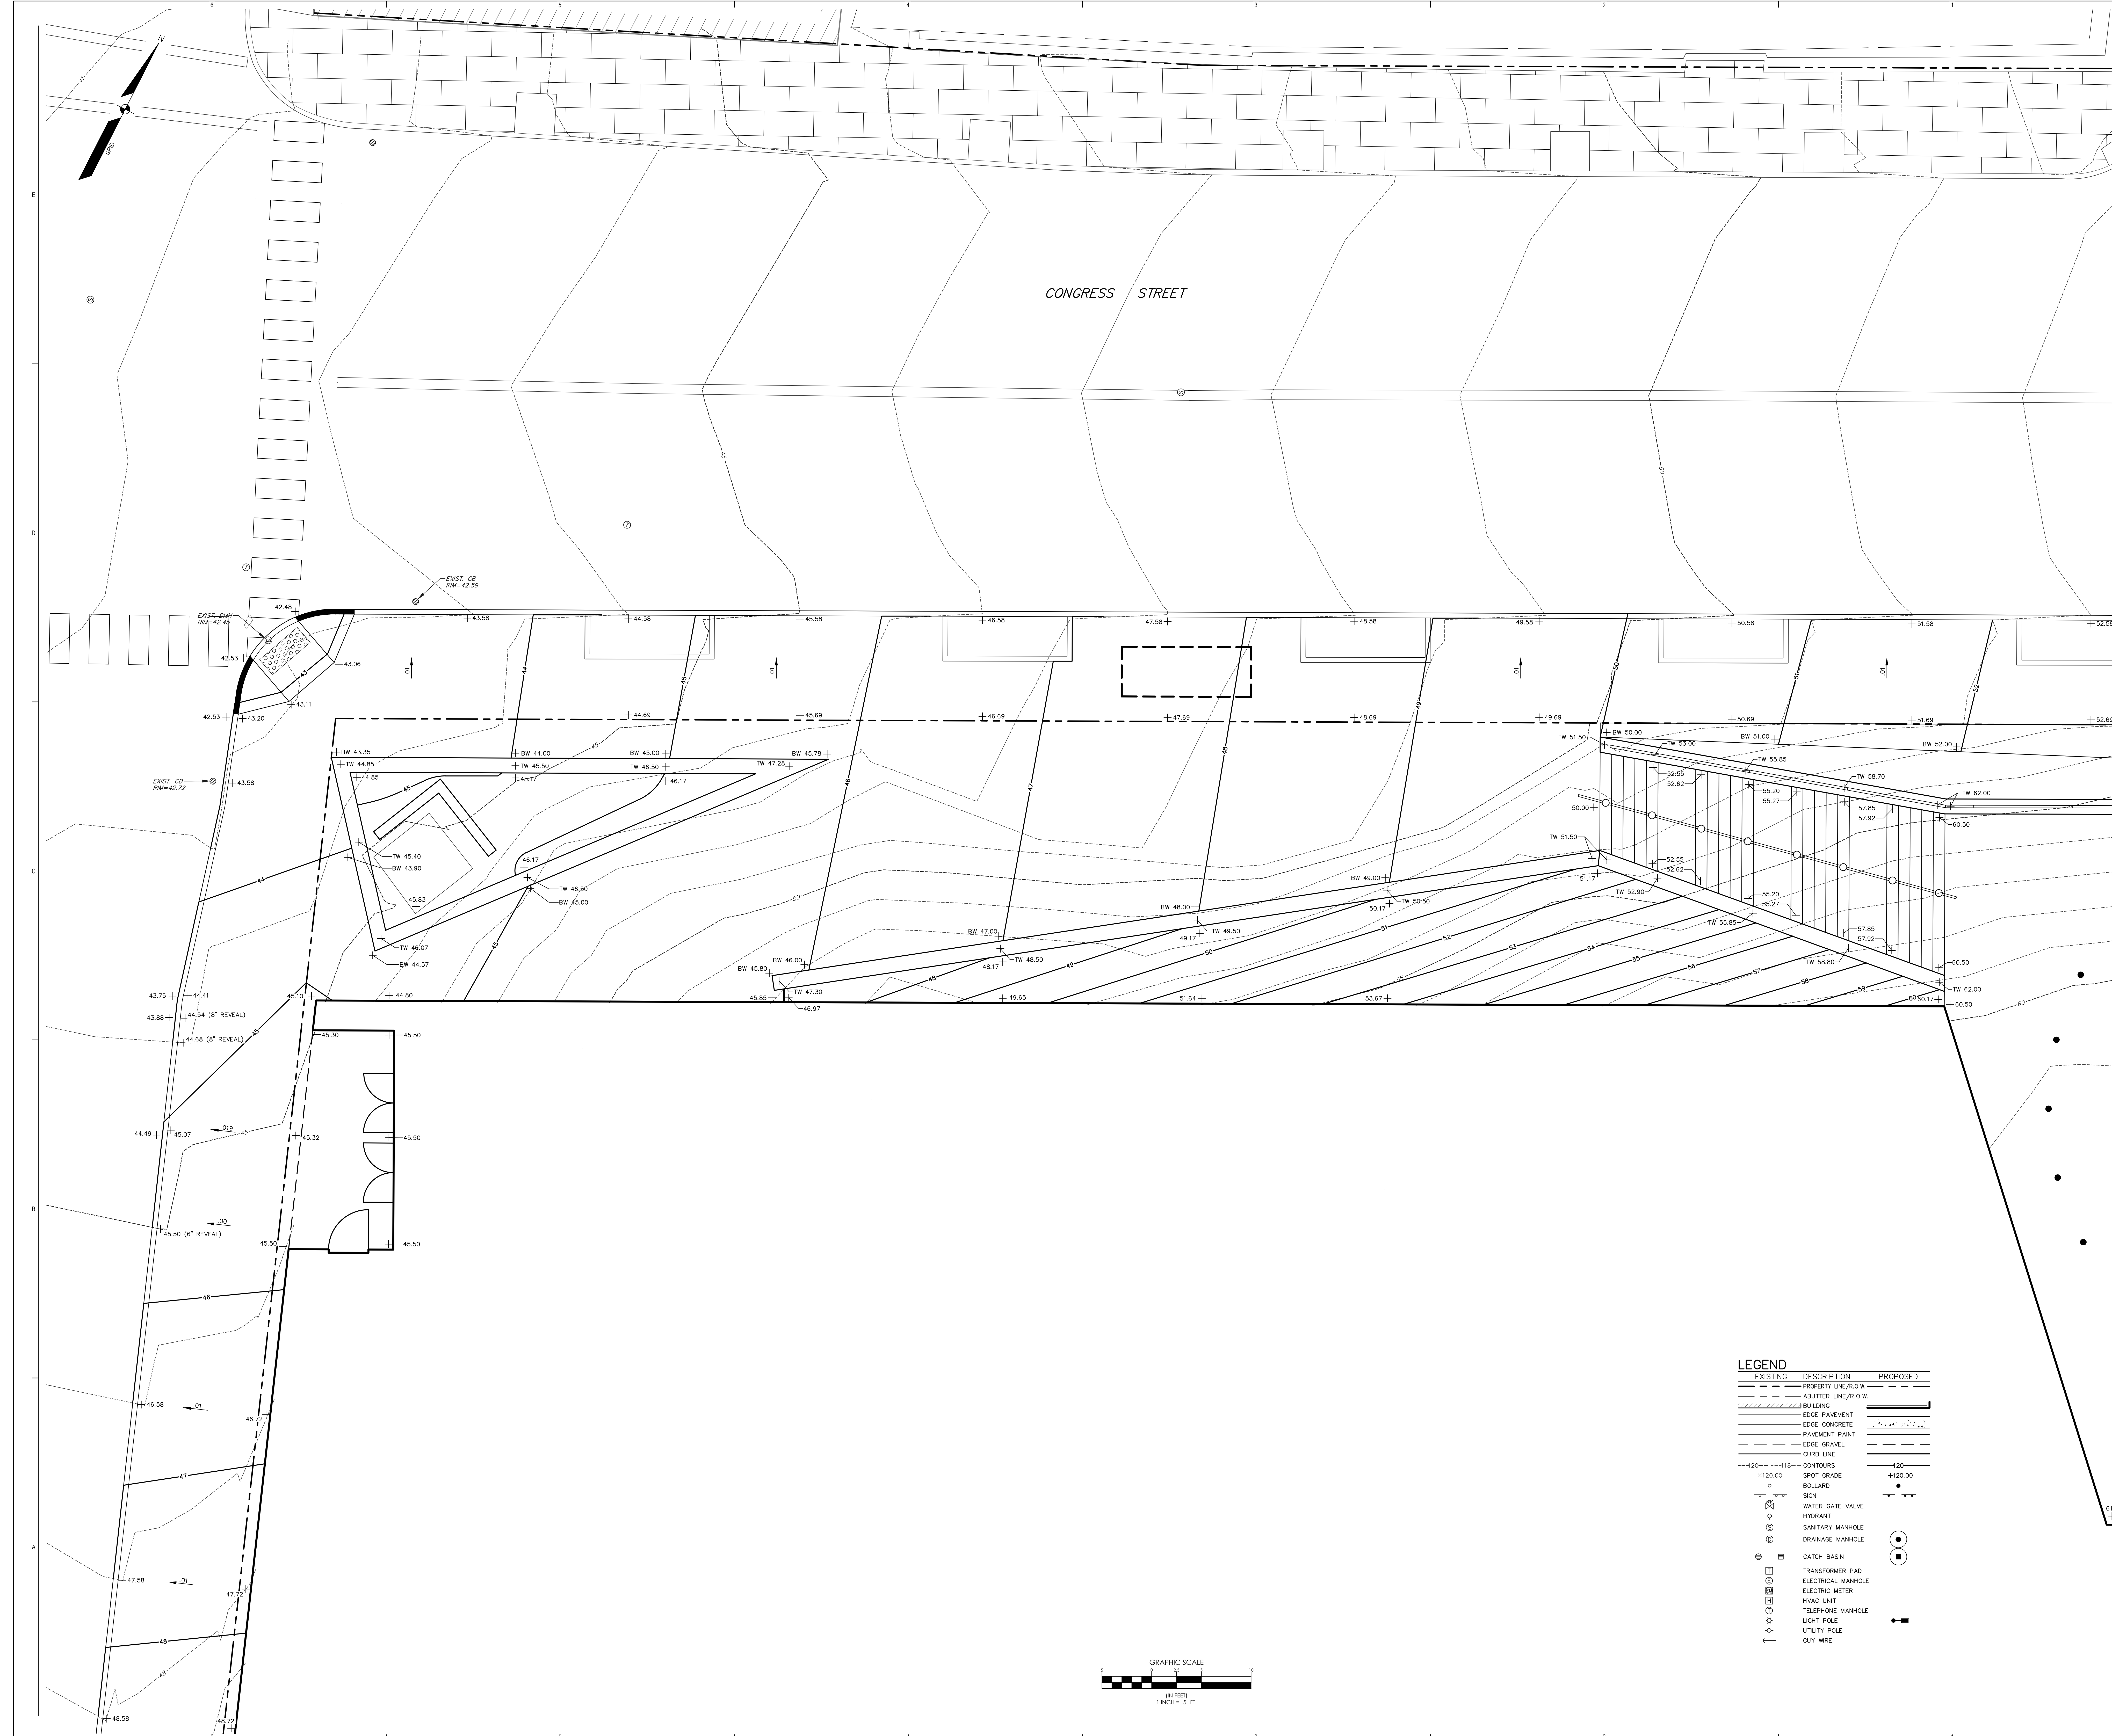

**LEGEND**

EXISTING	DESCRIPTION	PROPOSED
---	PROPERTY LINE/R.O.W.	---
---	ABUTTER LINE/R.O.W.	---
---	BUILDING	---
---	EDGE PAVEMENT	---
---	EDGE CONCRETE	---
---	PAVEMENT PAINT	---
---	EDGE GRAVEL	---
---	CURB LINE	---
---	CONTOURS	---
+	SPOT GRADE	+
+	SPOT GRADE	+
○	BOLLARD	○
○	SIEN	○
○	WATER GATE VALVE	○
○	HYDRANT	○
○	SANITARY MANHOLE	○
○	DRAINAGE MANHOLE	○
○	CATCH BASIN	○
○	TRANSFORMER PAD	○
○	ELECTRICAL MANHOLE	○
○	ELECTRIC METER	○
○	HVAC UNIT	○
○	TELEPHONE MANHOLE	○
○	LIGHT POLE	○
○	UTILITY POLE	○
○	GUY WIRE	○

