

PORTLAND CAMPUS


Environmental Graphics & Wayfinding

Exterior Sign System

City of Portland Submittal

22 April 2008



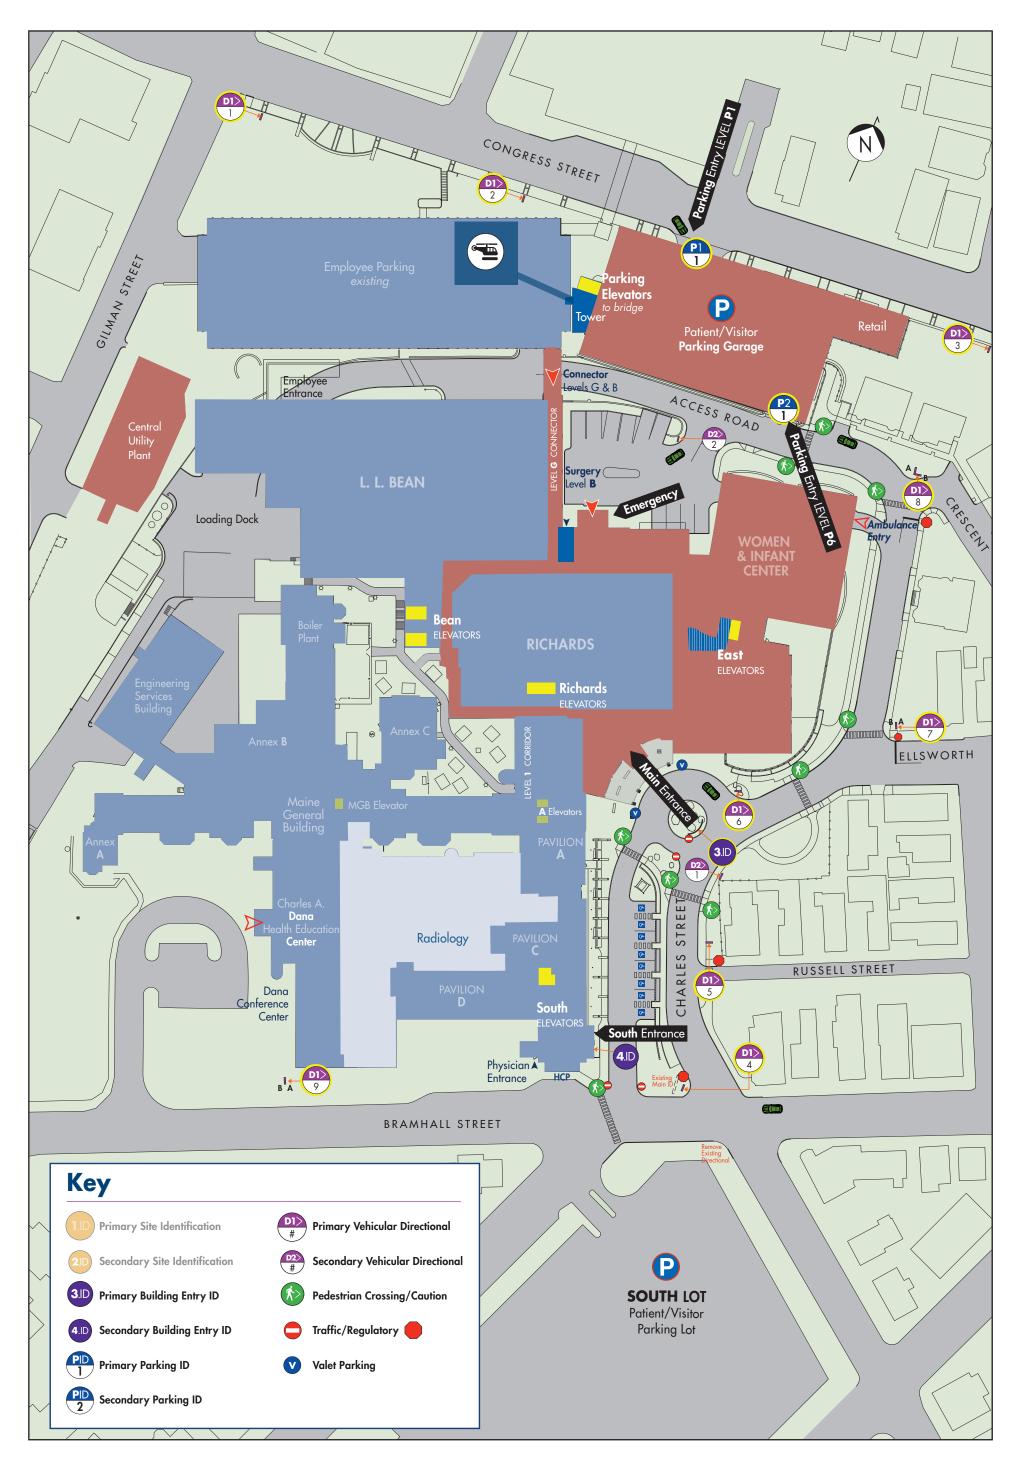




ENVIRONMENTAL GRAPHICS

Gamble Design LLC 154 Maplewood Avenue Portsmouth NH 03801 © 603.427.1300 DRAWING TITLE

Exterior Sign Location Plan Campus Wayfinding Scale: as shown 22 April 2008



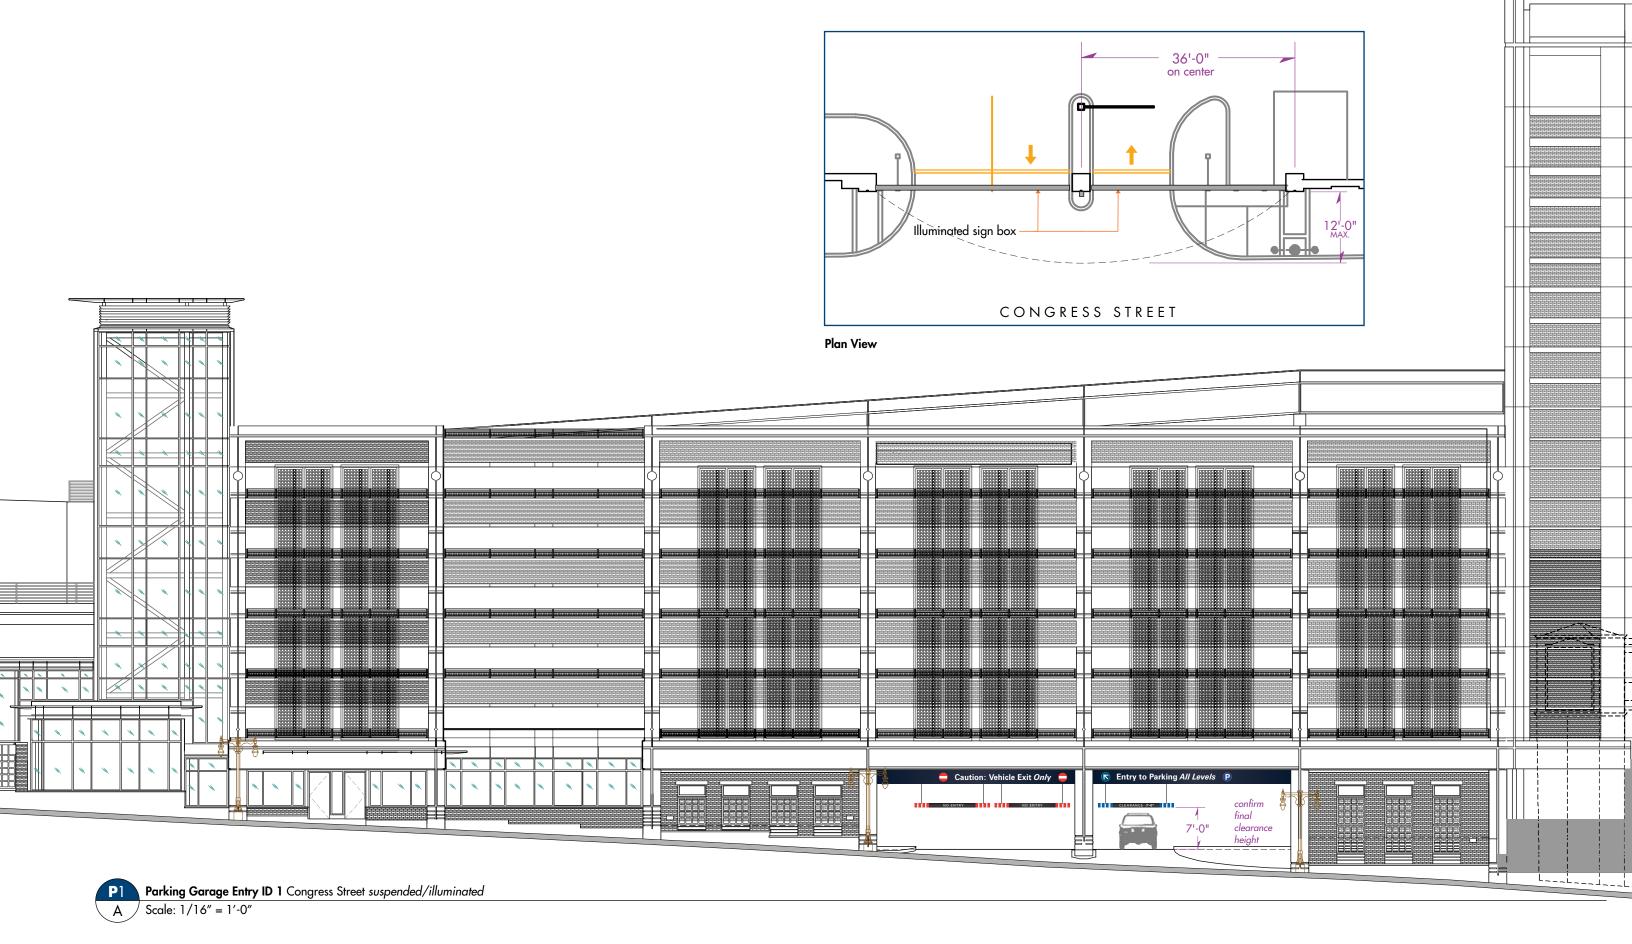



ENVIRONMENTAL GRAPHICS Gamble Design LLC 154 Maplewood Avenue Portsmouth NH 03801 **6** 603.427.1300


ARCHITECTURE TRO Jung Brannen

22 Boston Wharf Road Boston MA 02210 **6** 617.502.3400

DRAWING TITLE

Parking Garage Entry ID Congress Street Sign boxes/internally illuminated Scale: as shown 22 April 2008



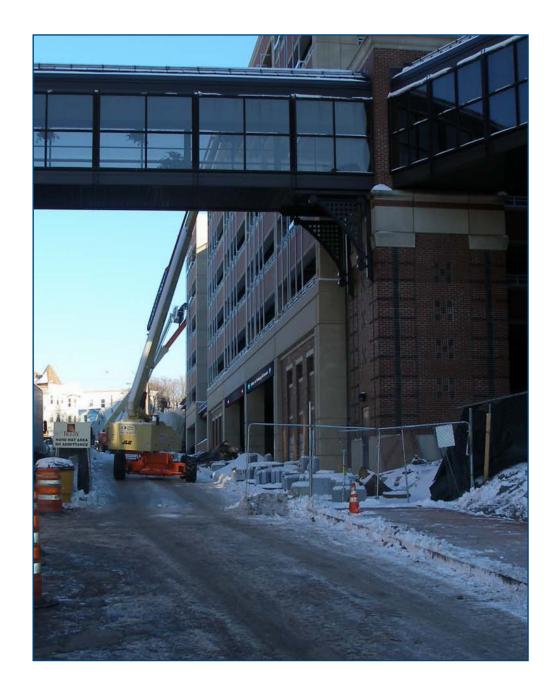



Sign Box typical

1/8" aluminum armature with internal structural supports; paint color: "Dark Blue Metallic" MPC# ______ to match exterior directional signs with 1/4" clear "push-thru" graphics in colors shown. Sign box internally illuminated by high-output fluorescents and suspension mounted flush to precast structure above. Clearance bars in colors shown fabricated from 8" dia. acrylic tubing *or equal* and suspended at final height TBD.



Parking Garage Entry ID view eastward up Congress Street

Scale: relative to image



Parking Garage Entry ID view across Congress Street

Scale: relative to image





ENVIRONMENTAL GRAPHICS

Gamble Design LLC 154 Maplewood Avenue

Portsmouth NH 03801 603.427.1300

ARCHITECTURE

TRO Jung Brannen

22 Boston Wharf Road Boston MA 02210


© 617.502.3400

DRAWING TITLE

Parking Garage Entry ID Congress Street
Sign boxes/internally illuminated
Scale: as shown
22 April 2008

DRAWING N°

P1.2

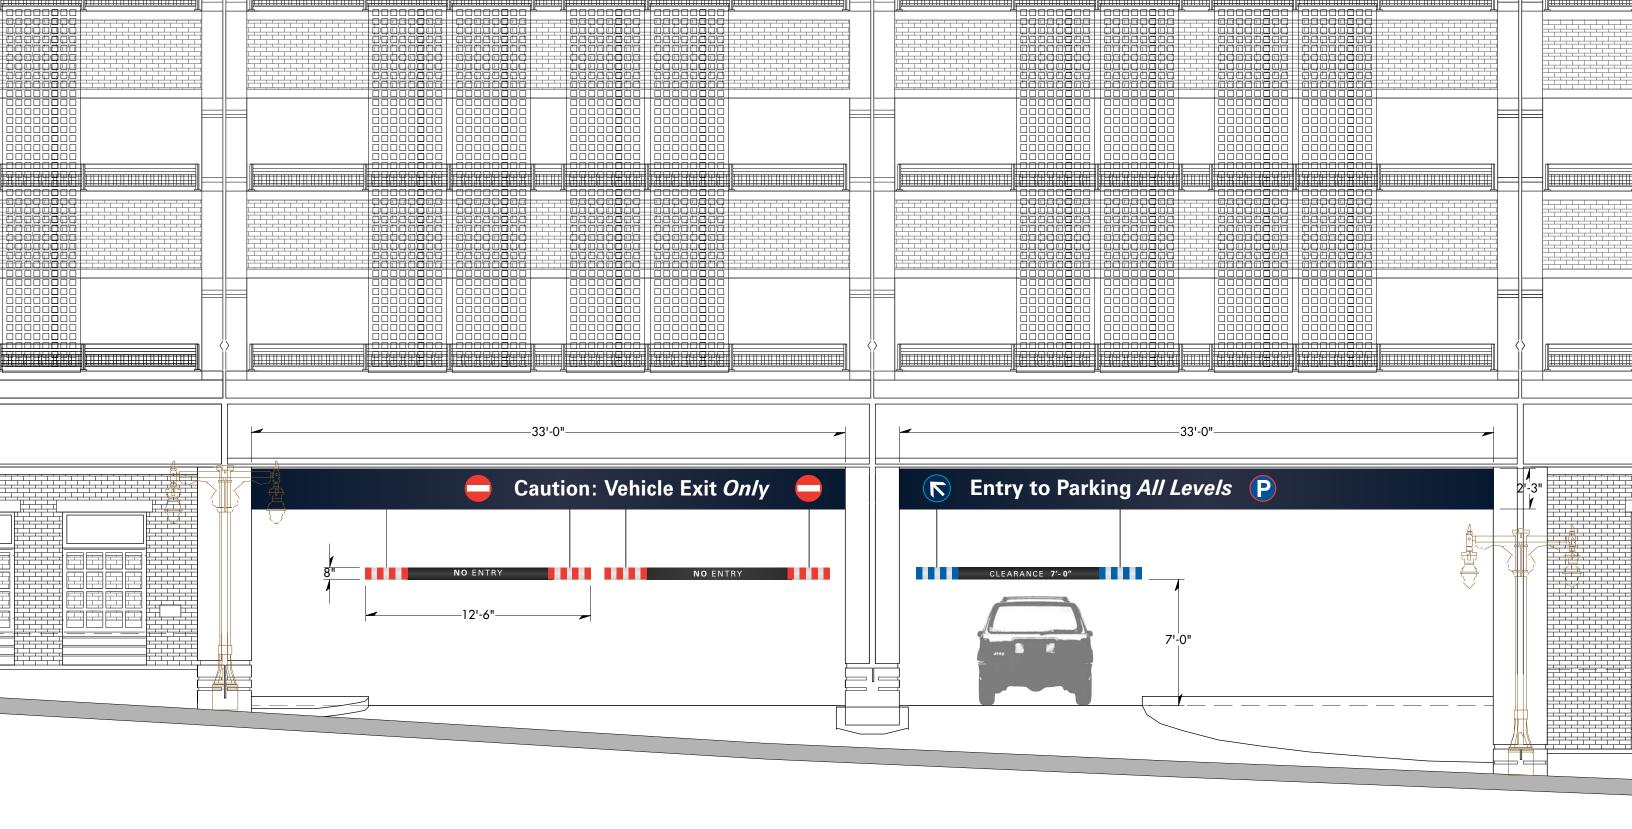








ARCHITECTURE
TRO Jung Brannen
22 Boston Wharf Road
Boston MA 02210

6 617.502.3400

Parking Garage Entry ID Congress Street
Sign box/clearance bar dimensions
Scale: as shown
22 April 2008

P13

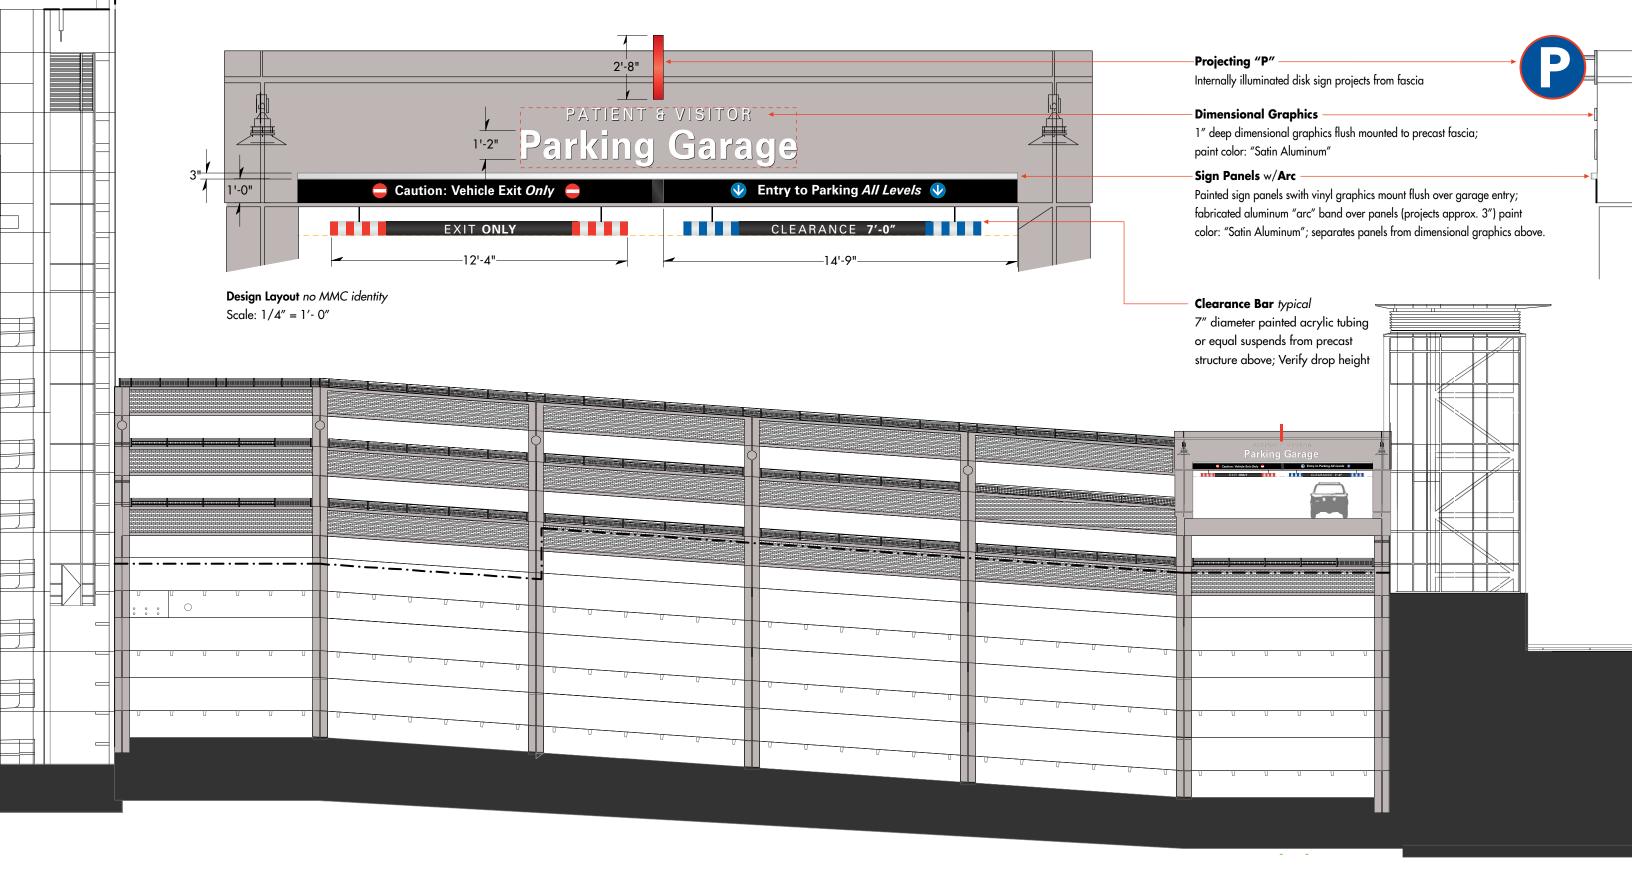



P2 Parking Garage Secondary Entry ID South Elevation dimensional graphics w/illuminated disk

1 / Scale: 1/16" = 1'-0"





ARCHITECTURE


TRO Jung Brannen
22 Boston Wharf Road
Boston MA 02210
© 617.502.3400

DRAWING TITLE

Secondary Parking ID/Entry at Level P6
Fascia mounted w/illuminated disk
Scale: as shown
22 April 2008

DRAWING N°

P2.1

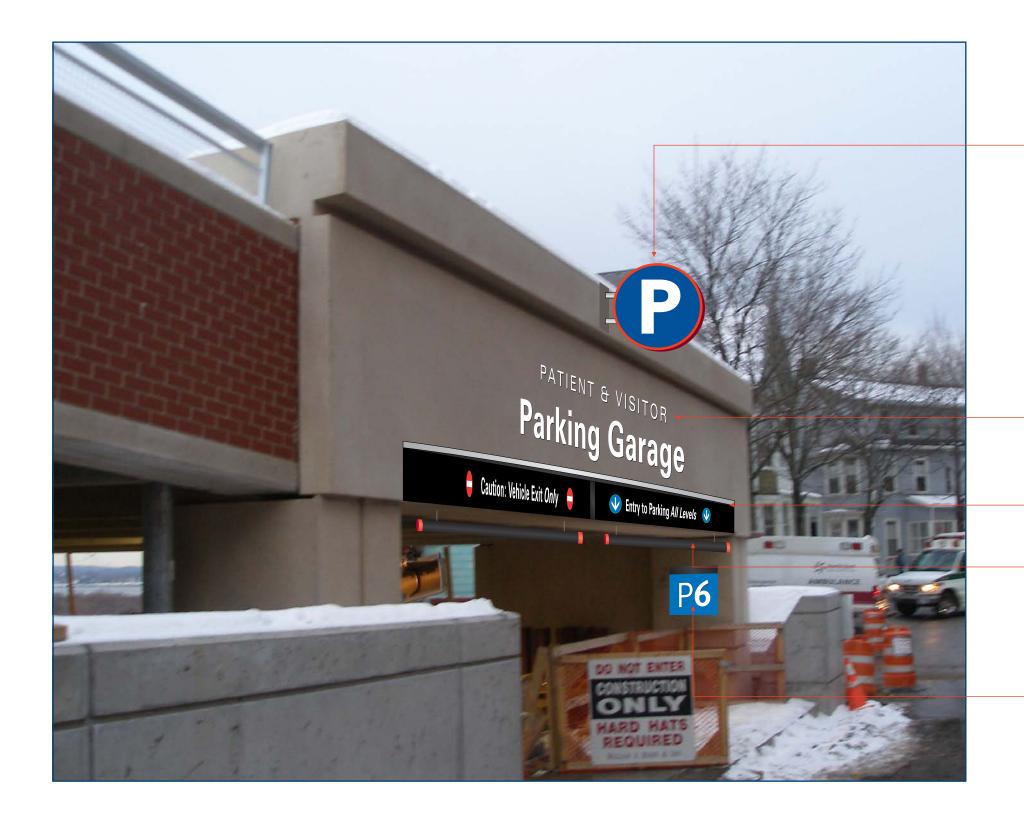

Projecting Sign

Parking symbol disk projects from concrete column; internally-illuminated/double-sided

Dimensional Graphics

Non-illuminated dimensional graphics/panels flush mounted to concrete fascia.

Sign Panel

Sign panels with vinyl graphics mount flush over parking garage entry; 3" arc band above panels; color: "Satin Aluminum"

Clearance Bar typical

Painted plastic tube with vinyl graphics suspended from ceiling; graphic layout shown on dwg. #P2.1; clearance height TBD

Level ID

Painted sign panel with vinyl graphics




P2 Secondary Parking Garage Entry ID on internal Access Road projecting/dimensional

1 / Scale: relative to image





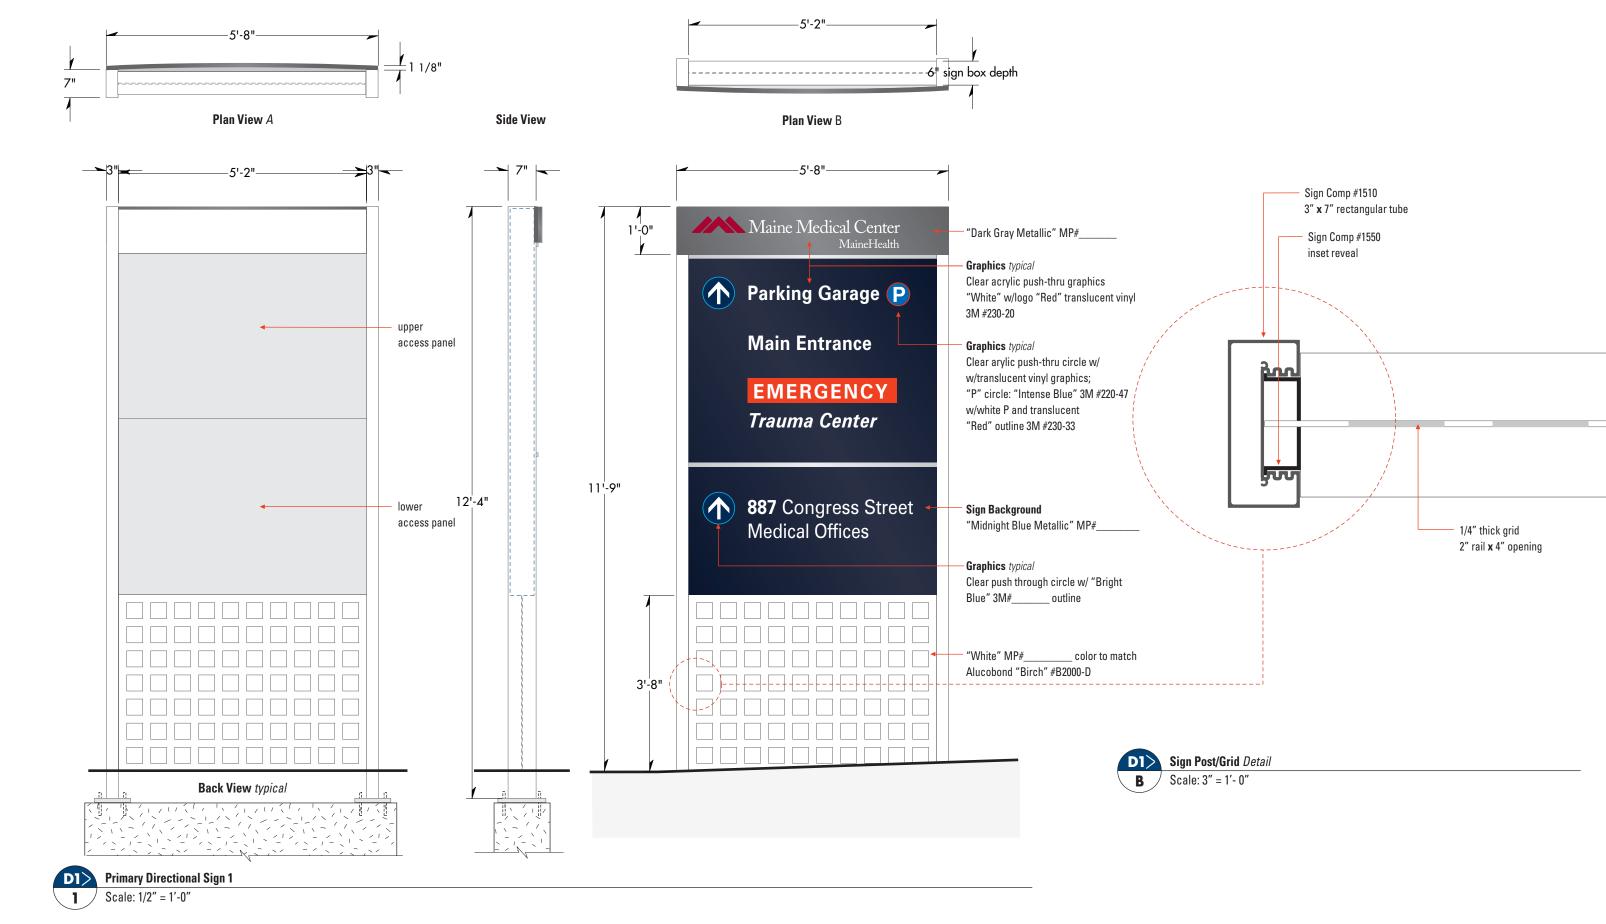





ARCHITECTURE
TRO Jung Brannen

TRO Jung Brannen
22 Boston Wharf Road
Boston MA 02210
© 617.502.3400

DRAWING TITLE

Primary Directional 1


Freestanding/illuminated

Scale: as shown

22 April 2008


DRAWING N°

D1.1

 


Top View typical



 



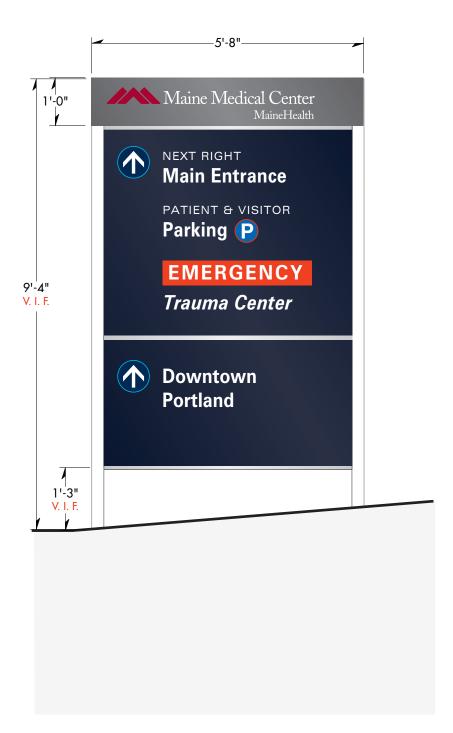




Portsmouth NH 03801

6 603.427.1300

3 Scale: 1/2" = 1'-0"



22 Boston Wharf Road Boston MA 02210 © 617.502.3400

 

-5'-8"-

Maine Medical Center

PATIENT DROP-OFF

Main Entrance

PATIENT & VISITOR

Parking Garage P

EMERGENCY

Trauma Center

Conference Center

🕟 South Lot 🕑

1'-0"


11'-9"


3'-8"





Primary Directional Sign + Trauma Center
Freestanding/illuminated
Scale: as shown
22 April 2008



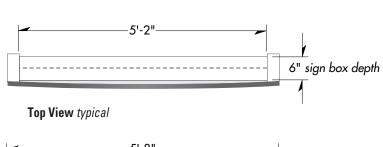

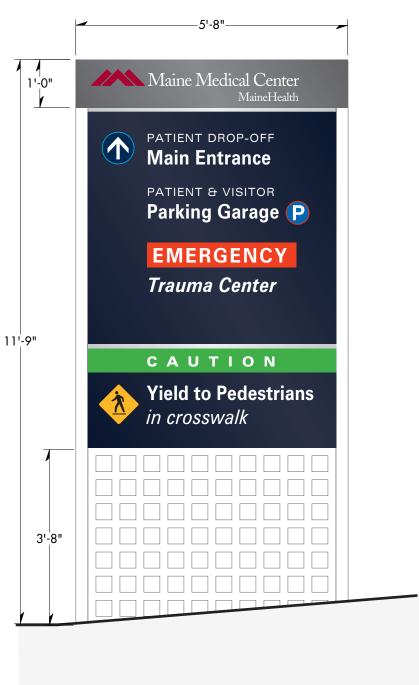


 

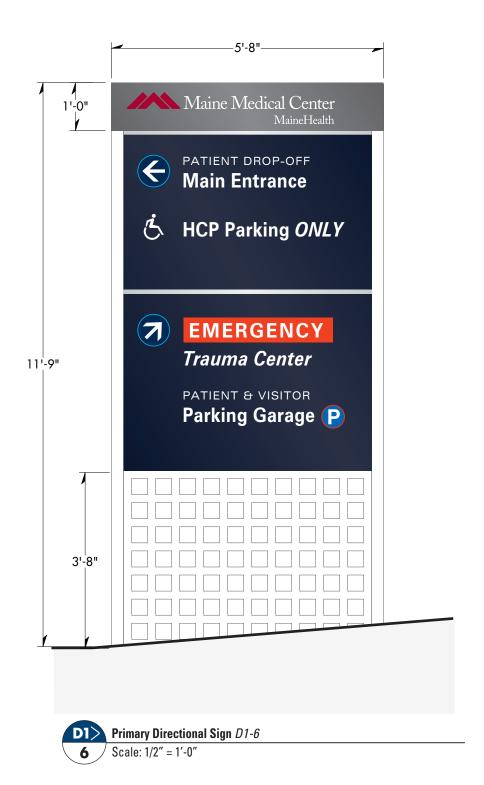






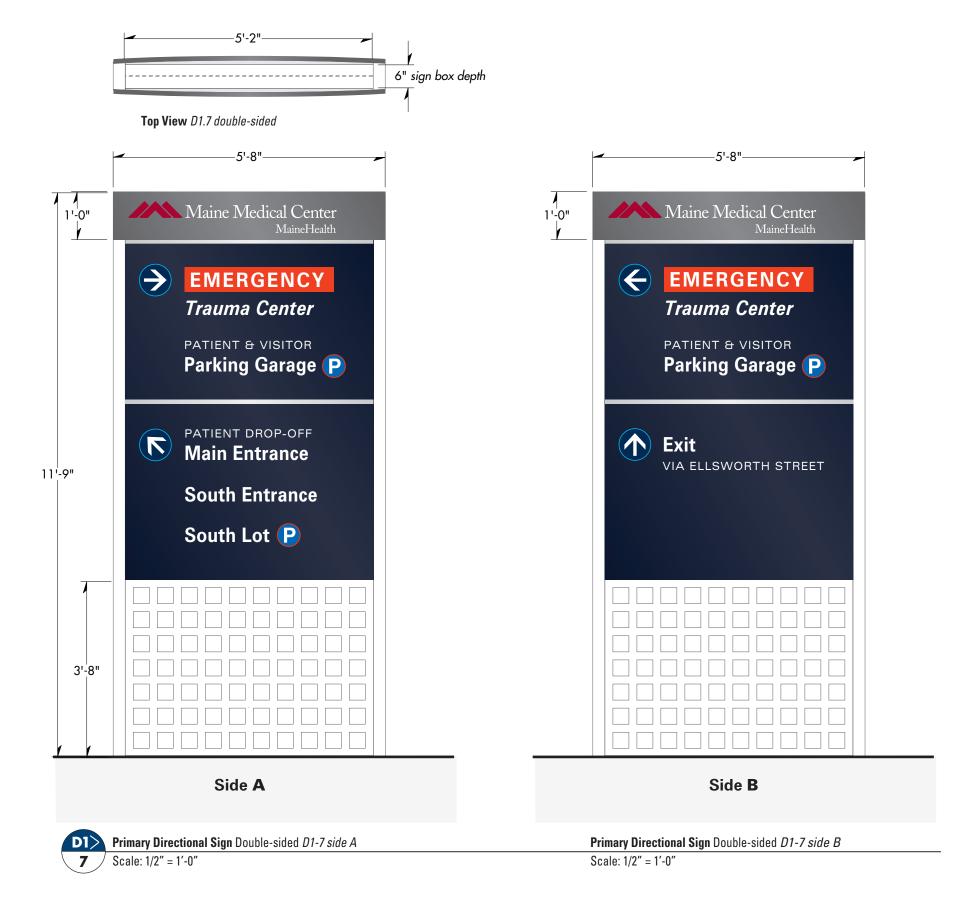





DRAWING TITLE

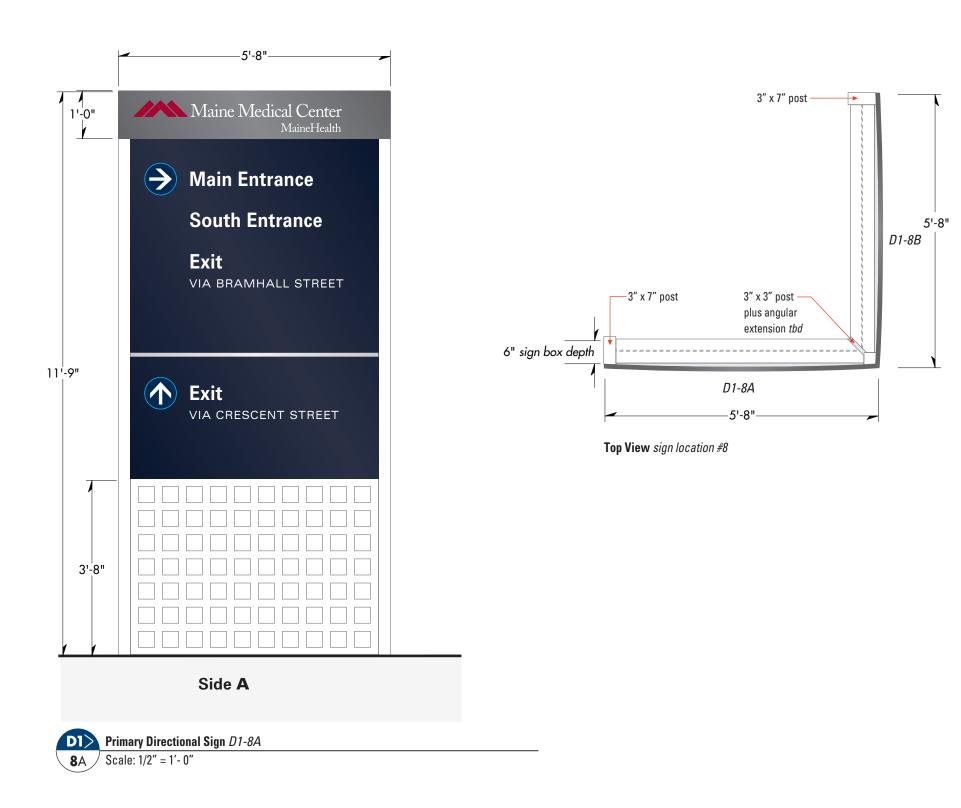




8B Scale: 1/2" = 1'-0"





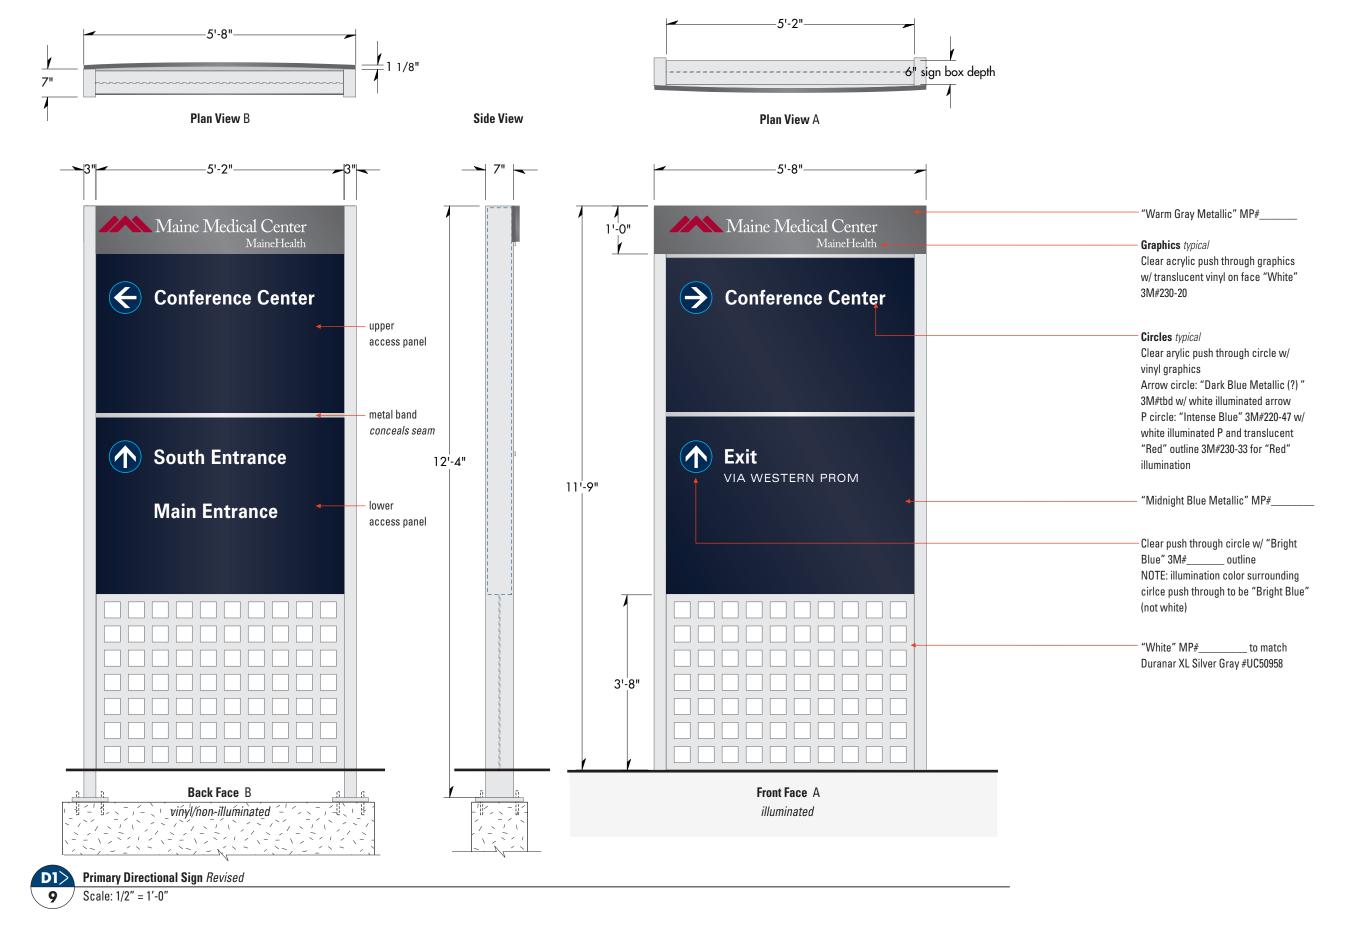






ARCHITECTURE
TRO Jung Brannen
22 Boston Wharf Road
Boston MA 02210

(617.502.3400


Primary Directional Sign 9
Freestanding/illuminated
Scale: as shown
22 April 2008

DRAWING TITLE




 


Top View typical

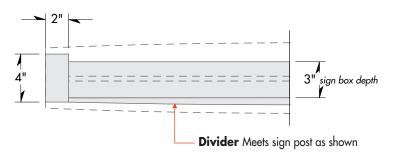

Detail 1 1/2" = 1'-0"

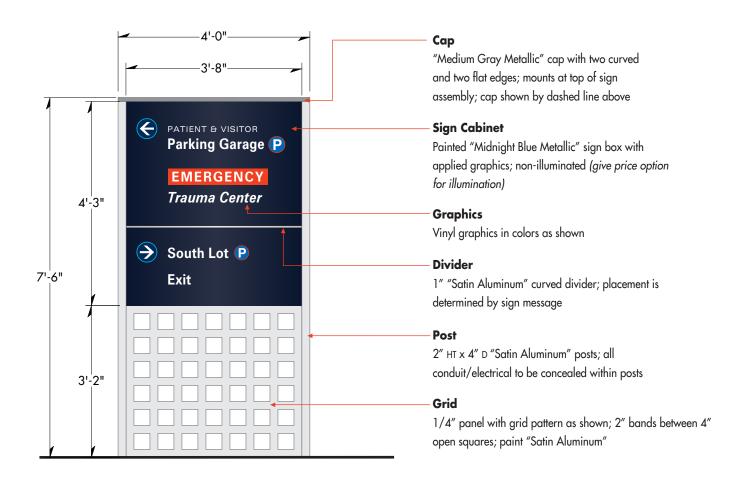

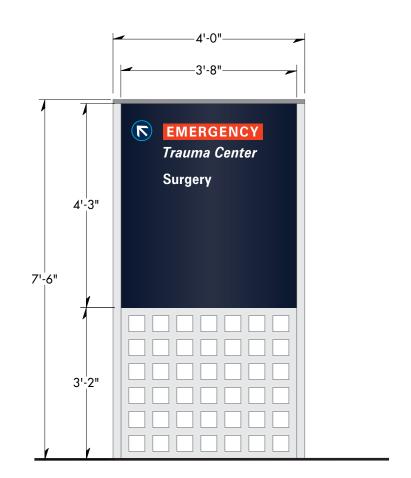





D2> Secondary Directional Sign









DRAWING TITLE