

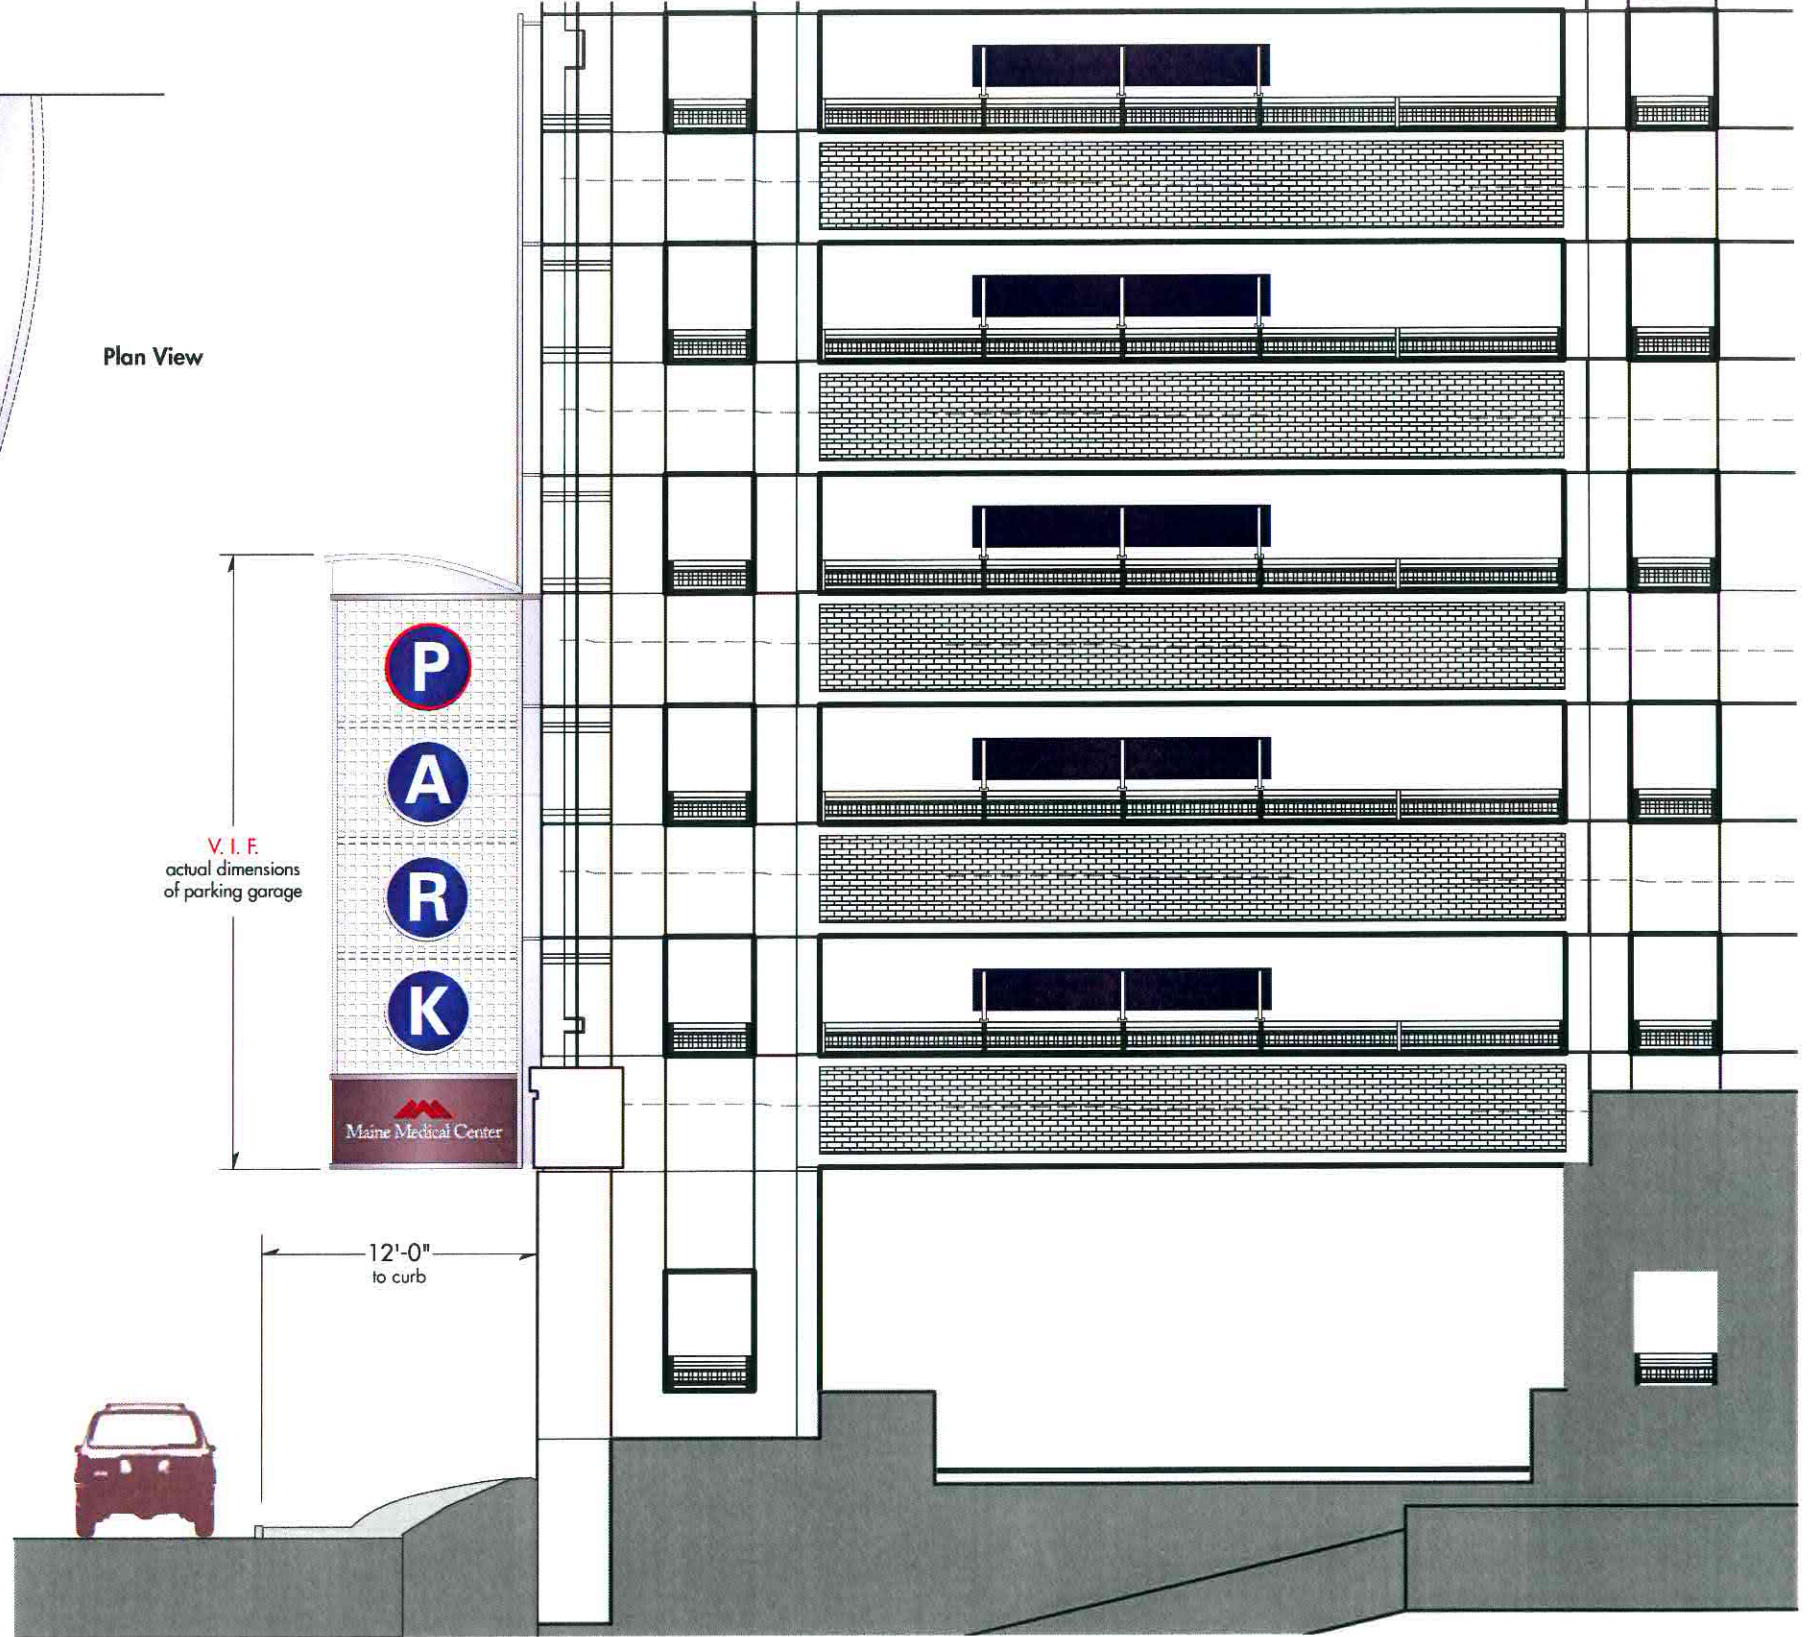
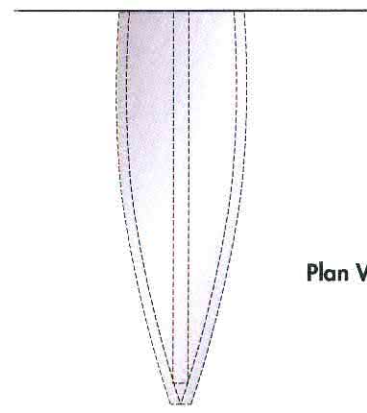
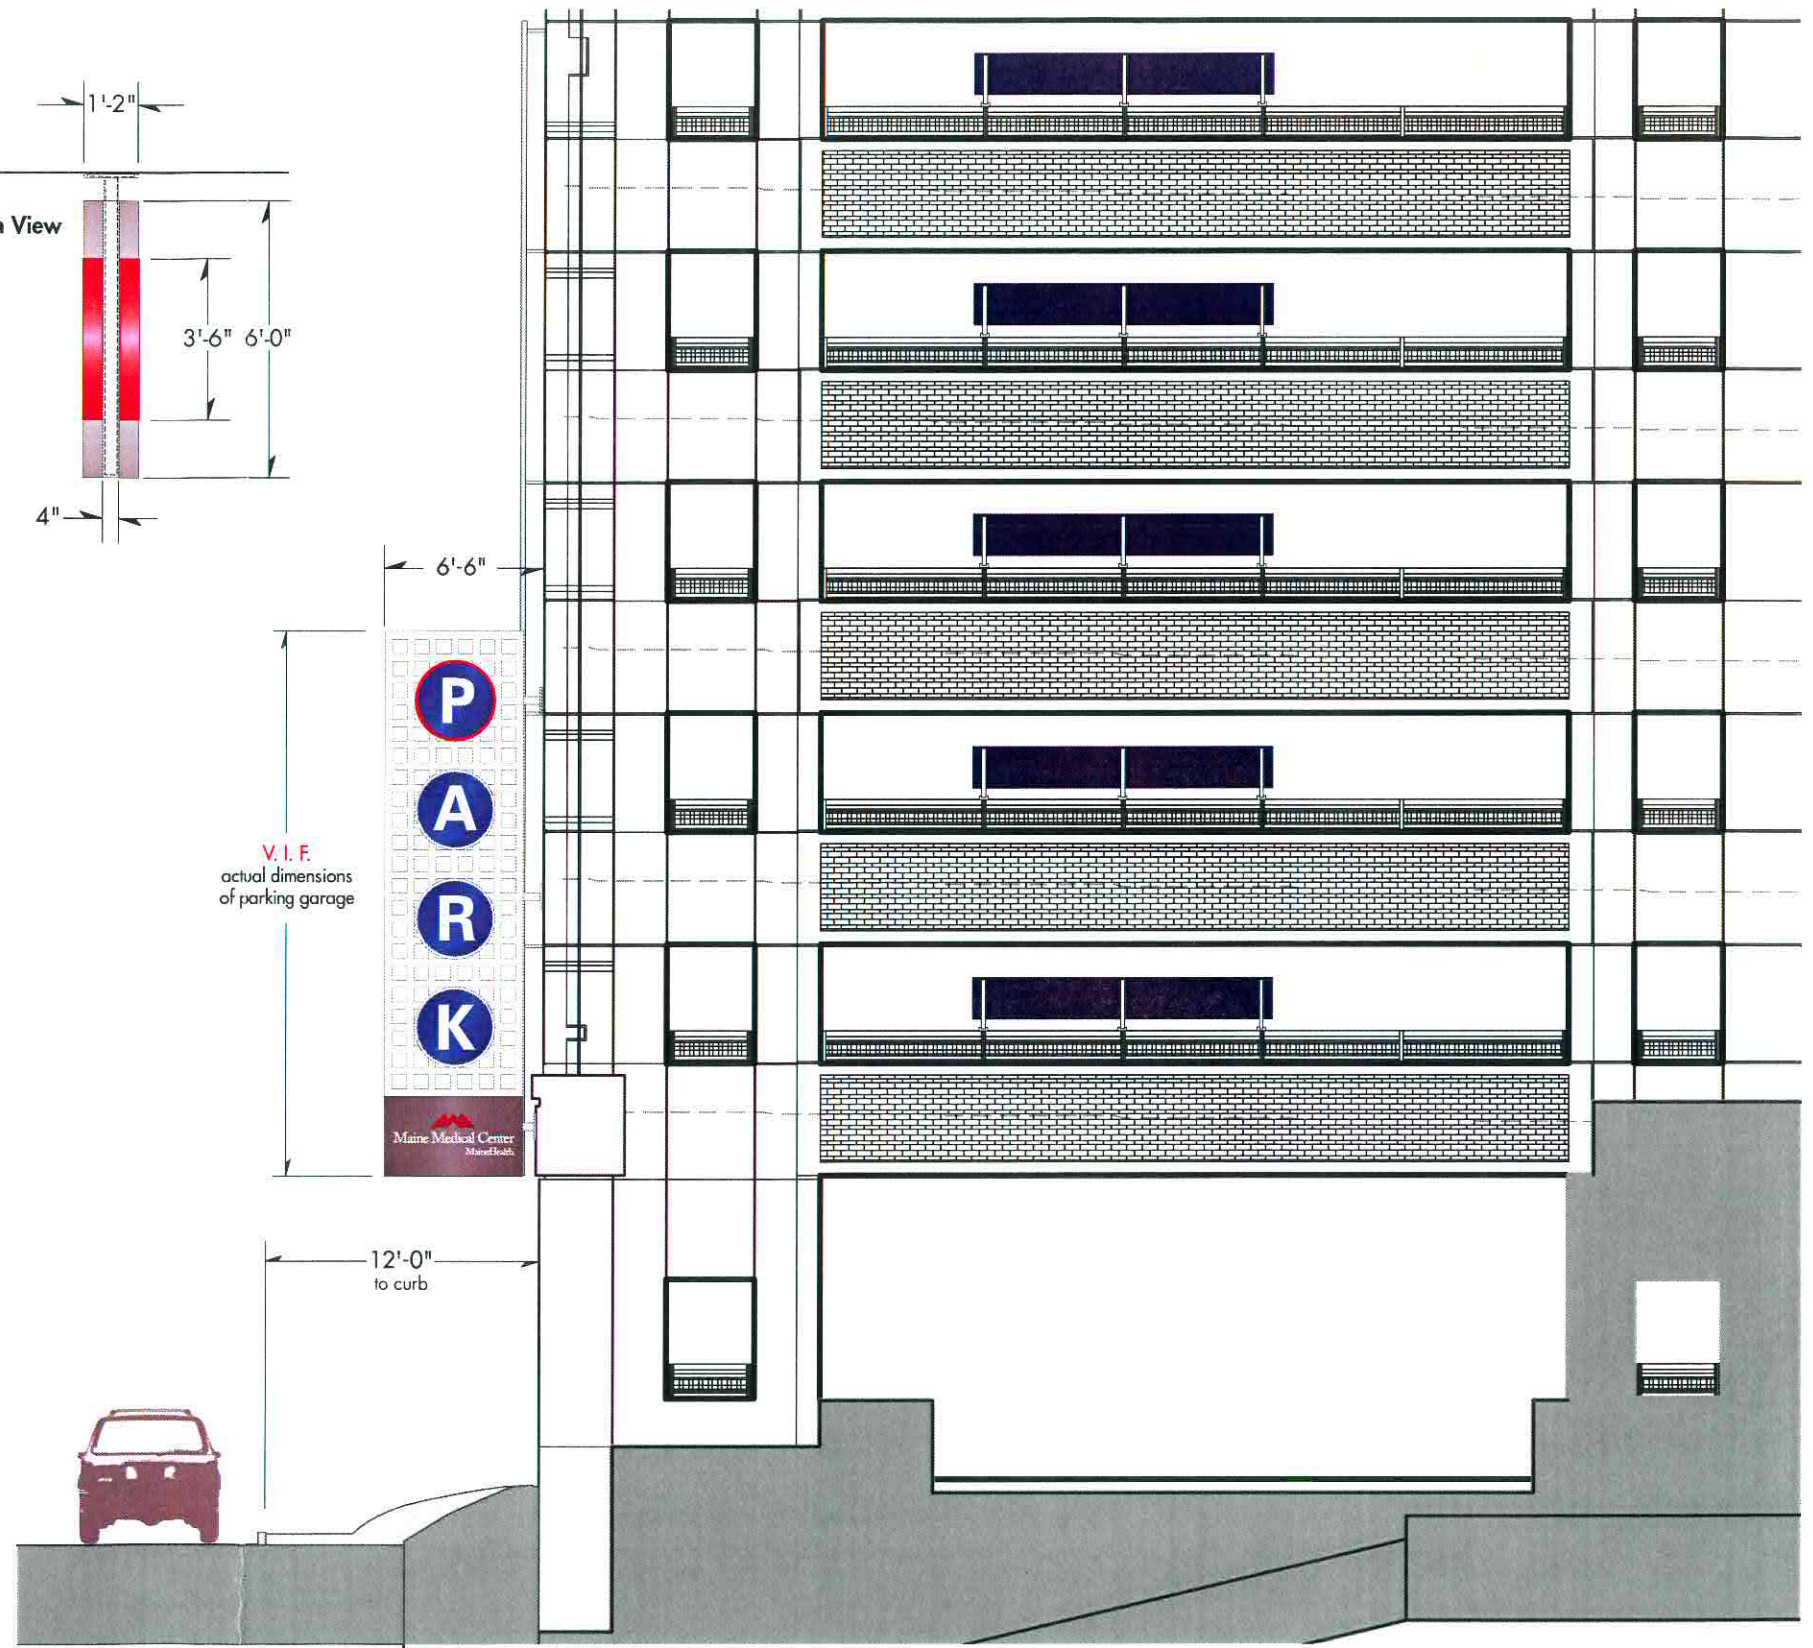


End View

A Projecting Parking Entry ID Side/Front Elevation Revised
Scale: 1/4" = 1'-0"

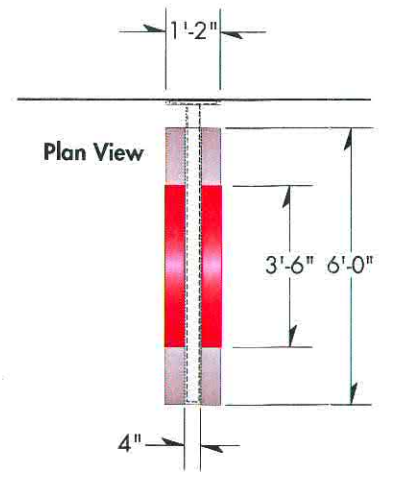

PID Projecting Parking Entry ID view up Congress Street illuminated/dimensional
1+ Scale: 1/8" = 1'-0"

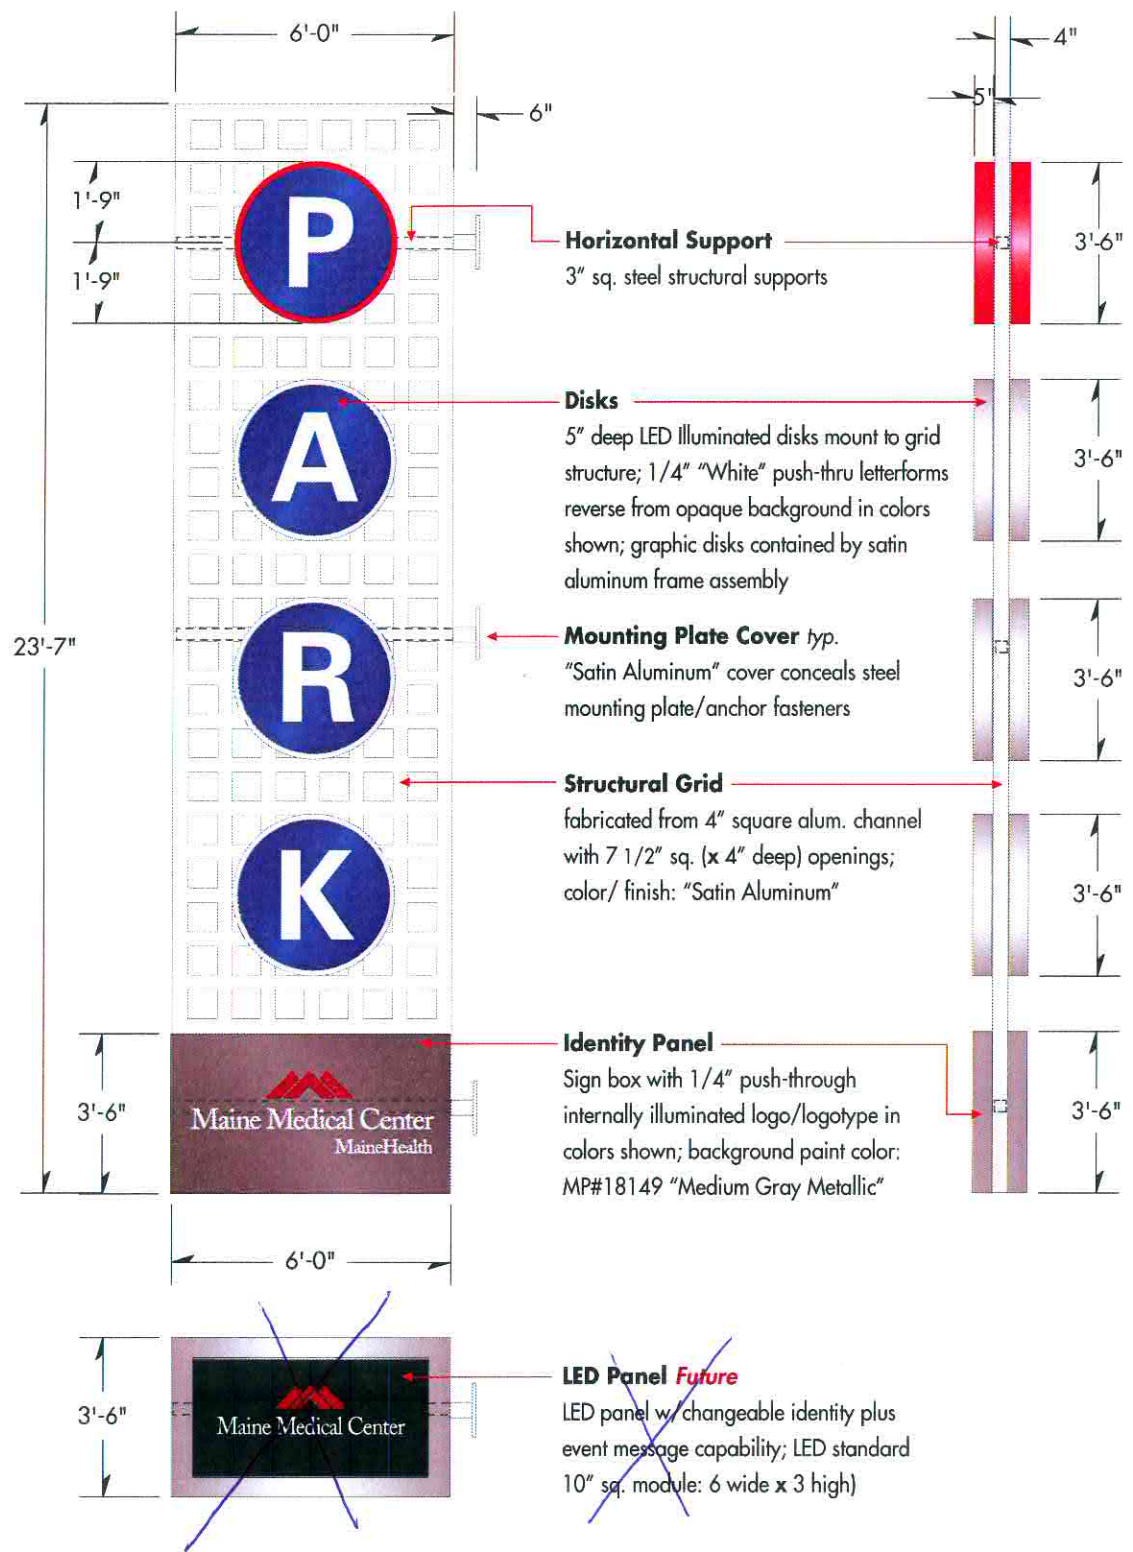

A Projecting Parking Entry ID Side/Front Elevation Revised
Scale: 1/4" = 1'-0"

End View

PID 1A Projecting Parking Entry ID view up Congress Street illuminated/dimensional
Scale: 1/8" = 1'-0"



ENVIRONMENTAL GRAPHICS
Gamble Design LLC
154 Maplewood Avenue
Portsmouth NH 03801
& 603.427.1300

ARCHITECTURE
TRO Jung|Brannen
22 Boston Wharf Road
Boston MA 02210
& 617.502.3400

DRAWING TITLE
Parking Entry ID Final
Projecting marquee: dimensional/illuminated
Scale: as shown
24 March 2009

DRAWING N°
PID.1+