


PLUMBING BASEMENT PARTIAL FLOOR PLAN - DEMOLITION

1/4"=1'-0"

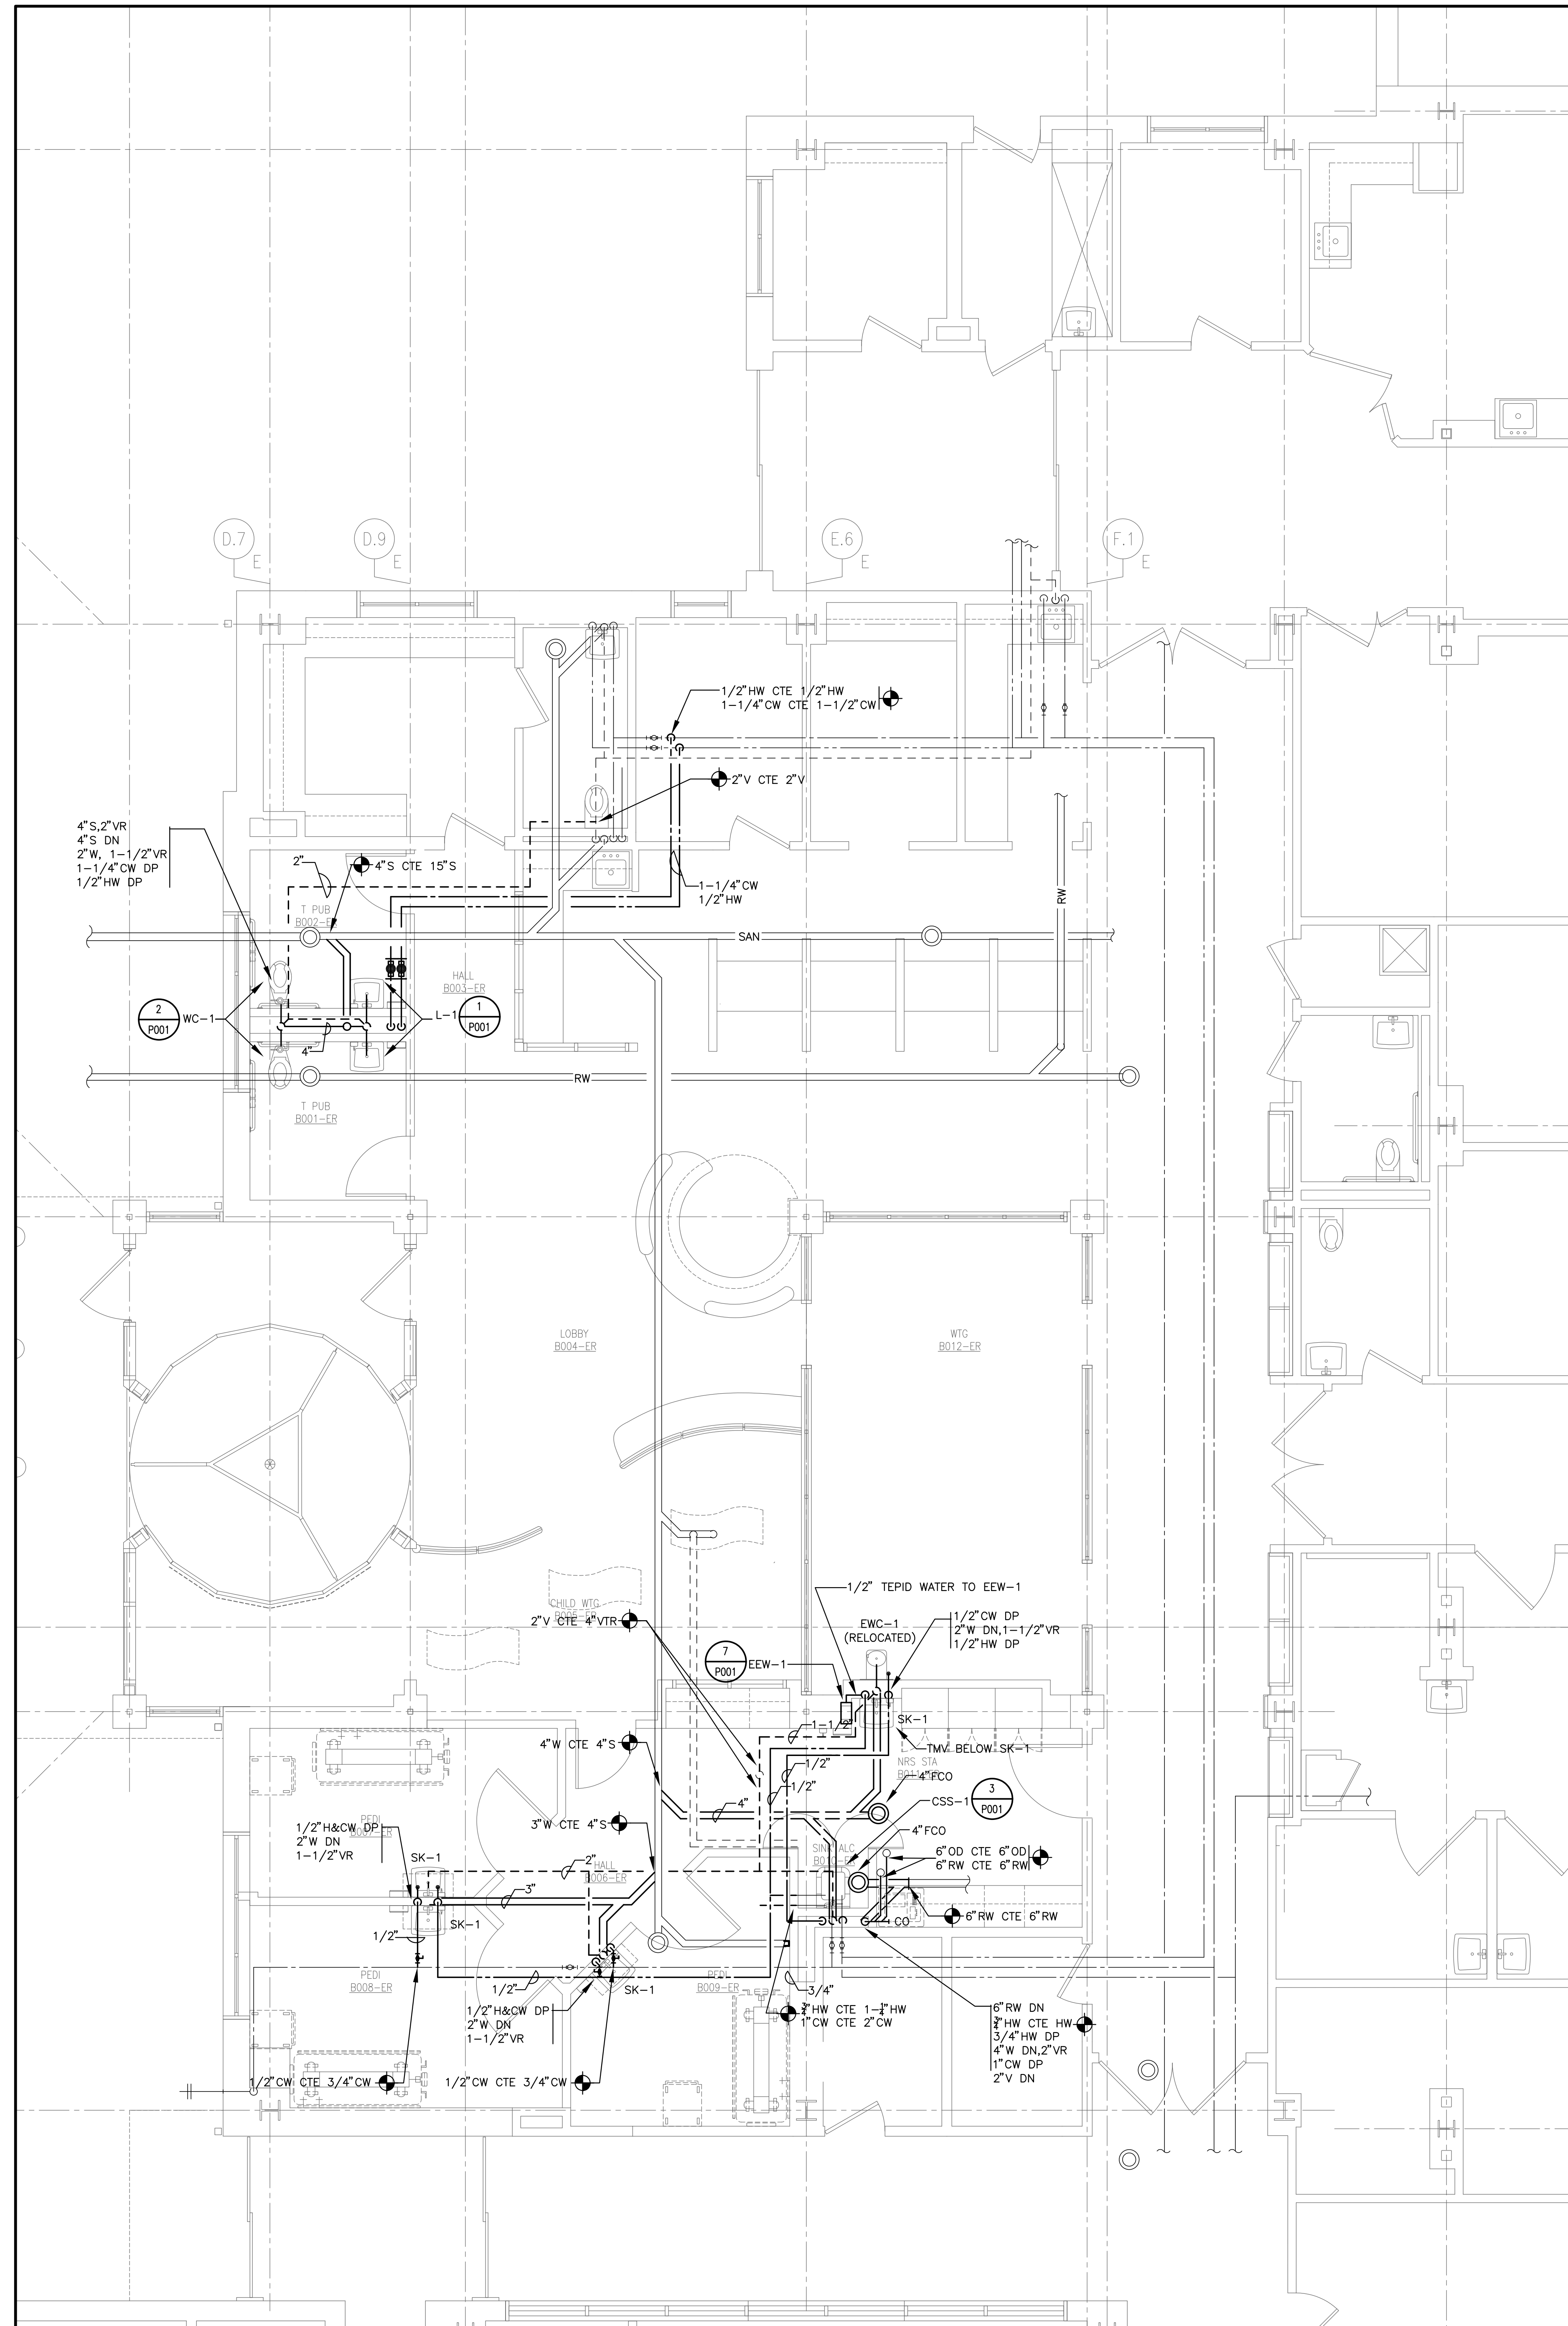


PLUMBING BASEMENT PARTIAL FLOOR PLAN - RENOVATION

1/4"=1'-0"

MARK	ISSUE DATE	DESCRIPTION

Issue Log

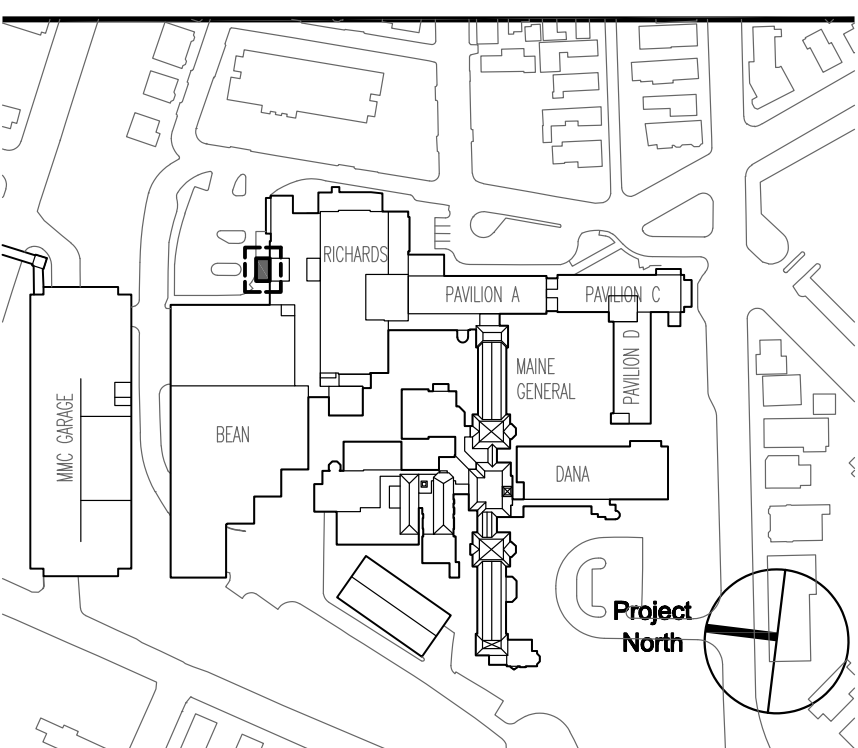


Key Plan

TRO
 ARCHITECTURAL
 PLANNING
 ENGINEERING
 INTERIOR DESIGN
 The Ritchie Organization
 80 Bridge Street
 Newton, MA 02458-1154
 617-989-9400

Maine Medical Center
 ED Pediatric Exam Renovation
 Portland, Maine

Drawing Title
**PLUMBING/UNDERSLAB
 BASEMENT PARTIAL FLOOR
 PLANS - DEMO/RENO**

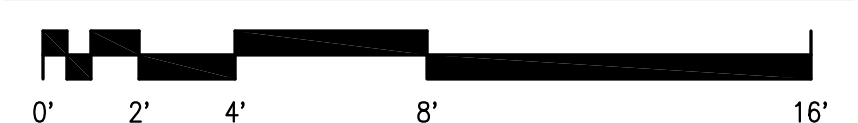

Commission No.	4684	Date Issued	JUNE 22, 2004
Scale	1/4"=1'-0"	Sheet Number	
Drawn By	SDB		
Approved By	RHM		
Filename	4684P001		

P20B