 

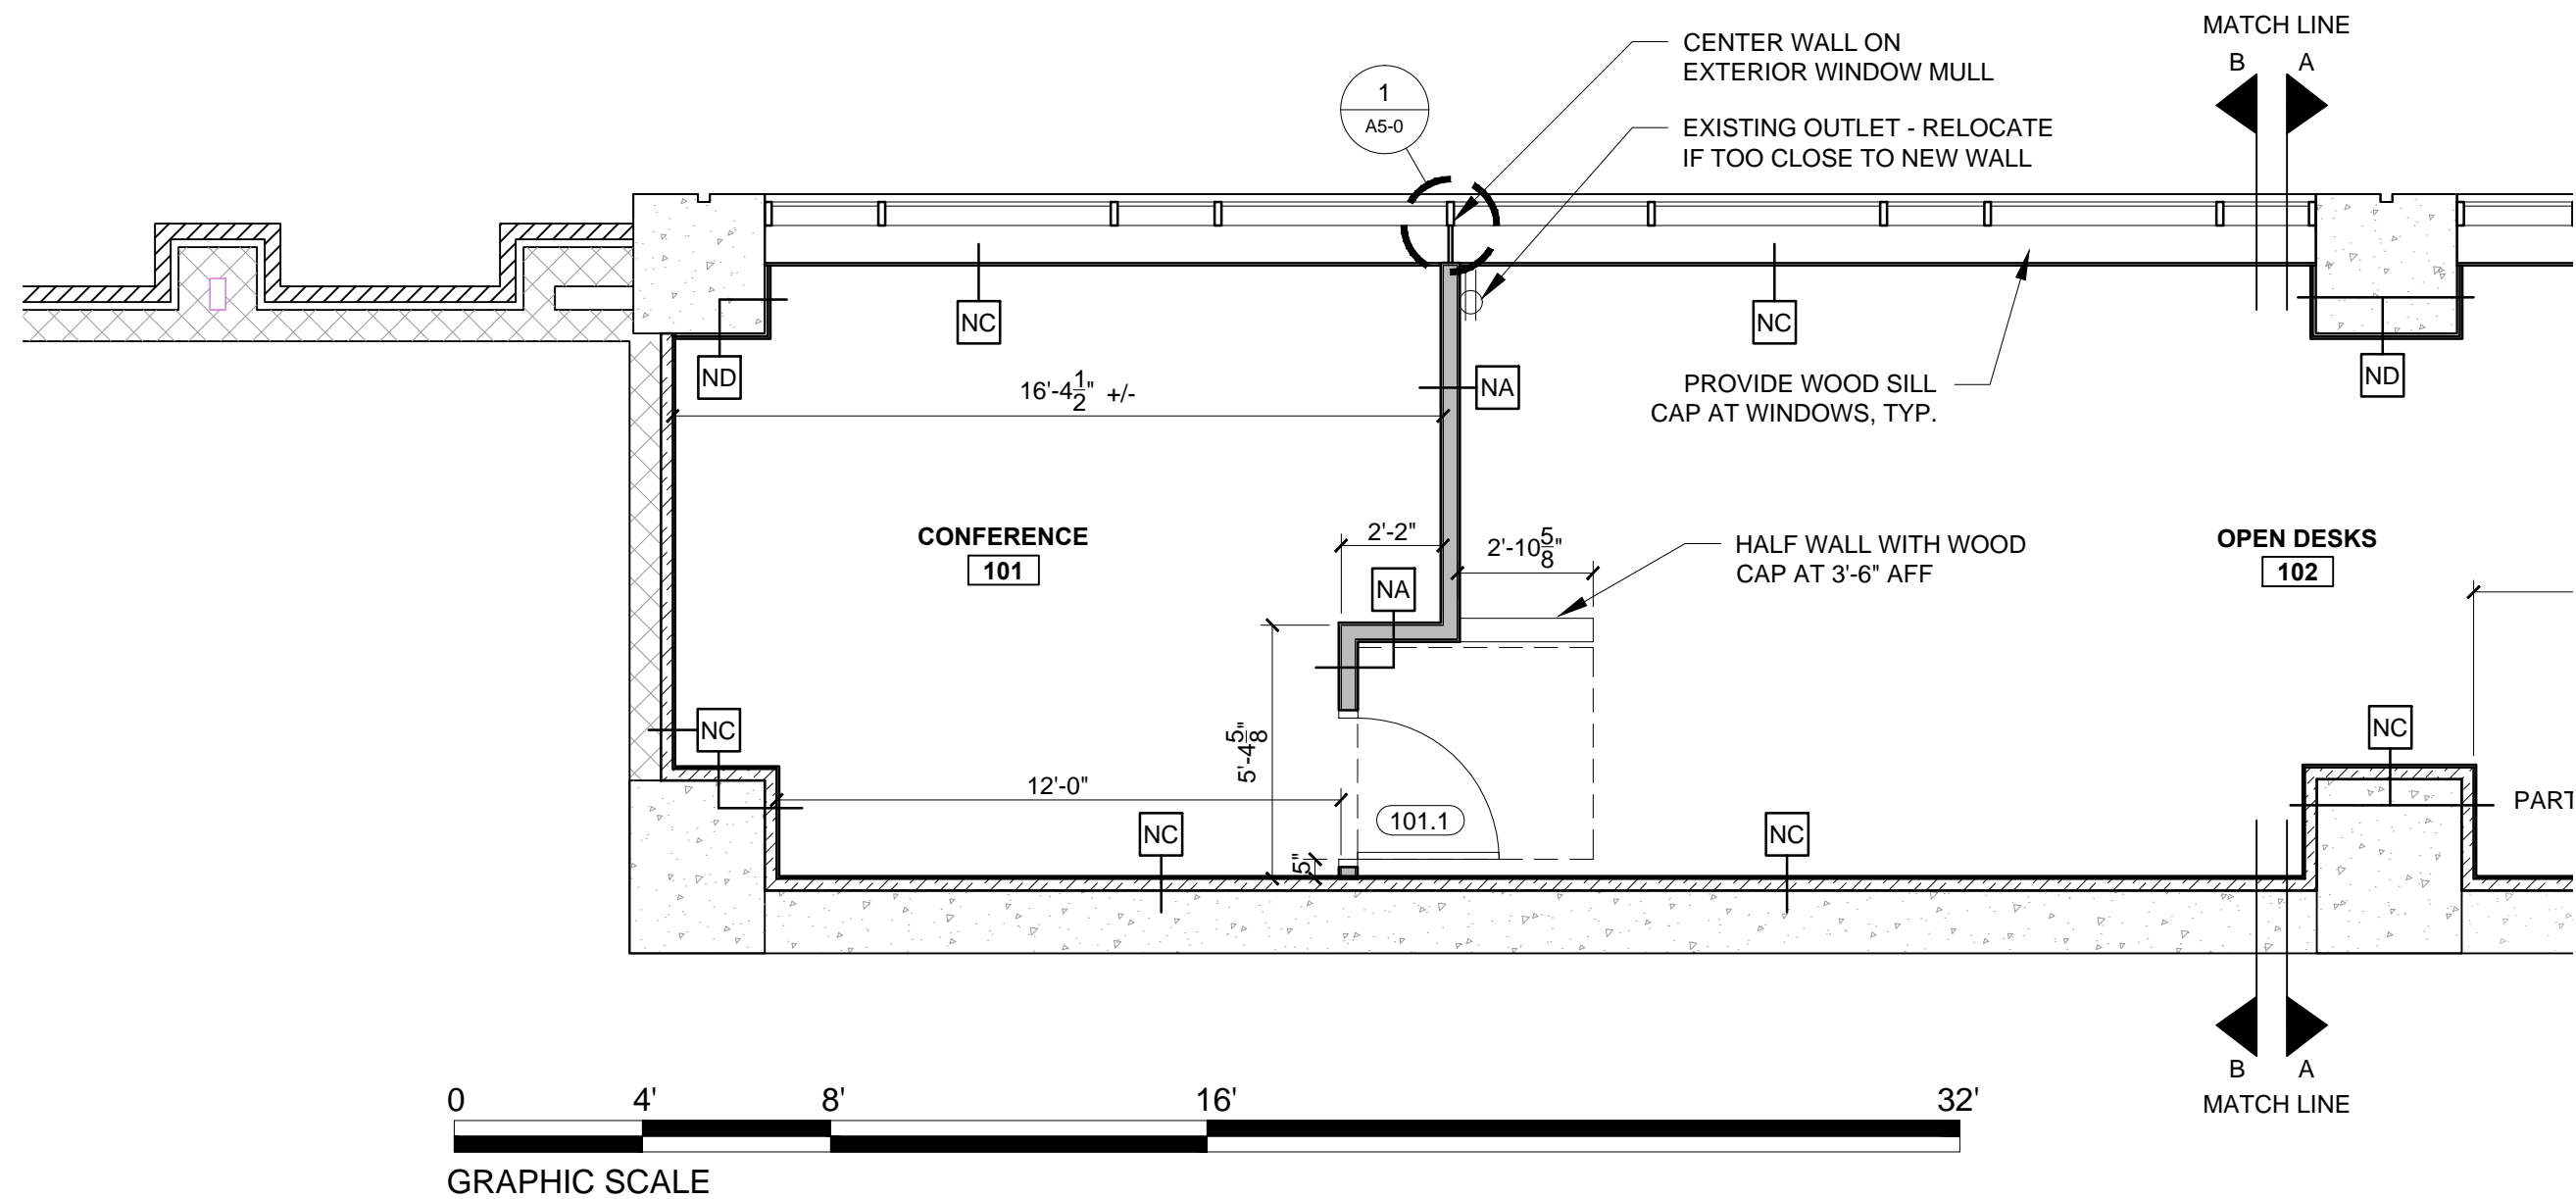
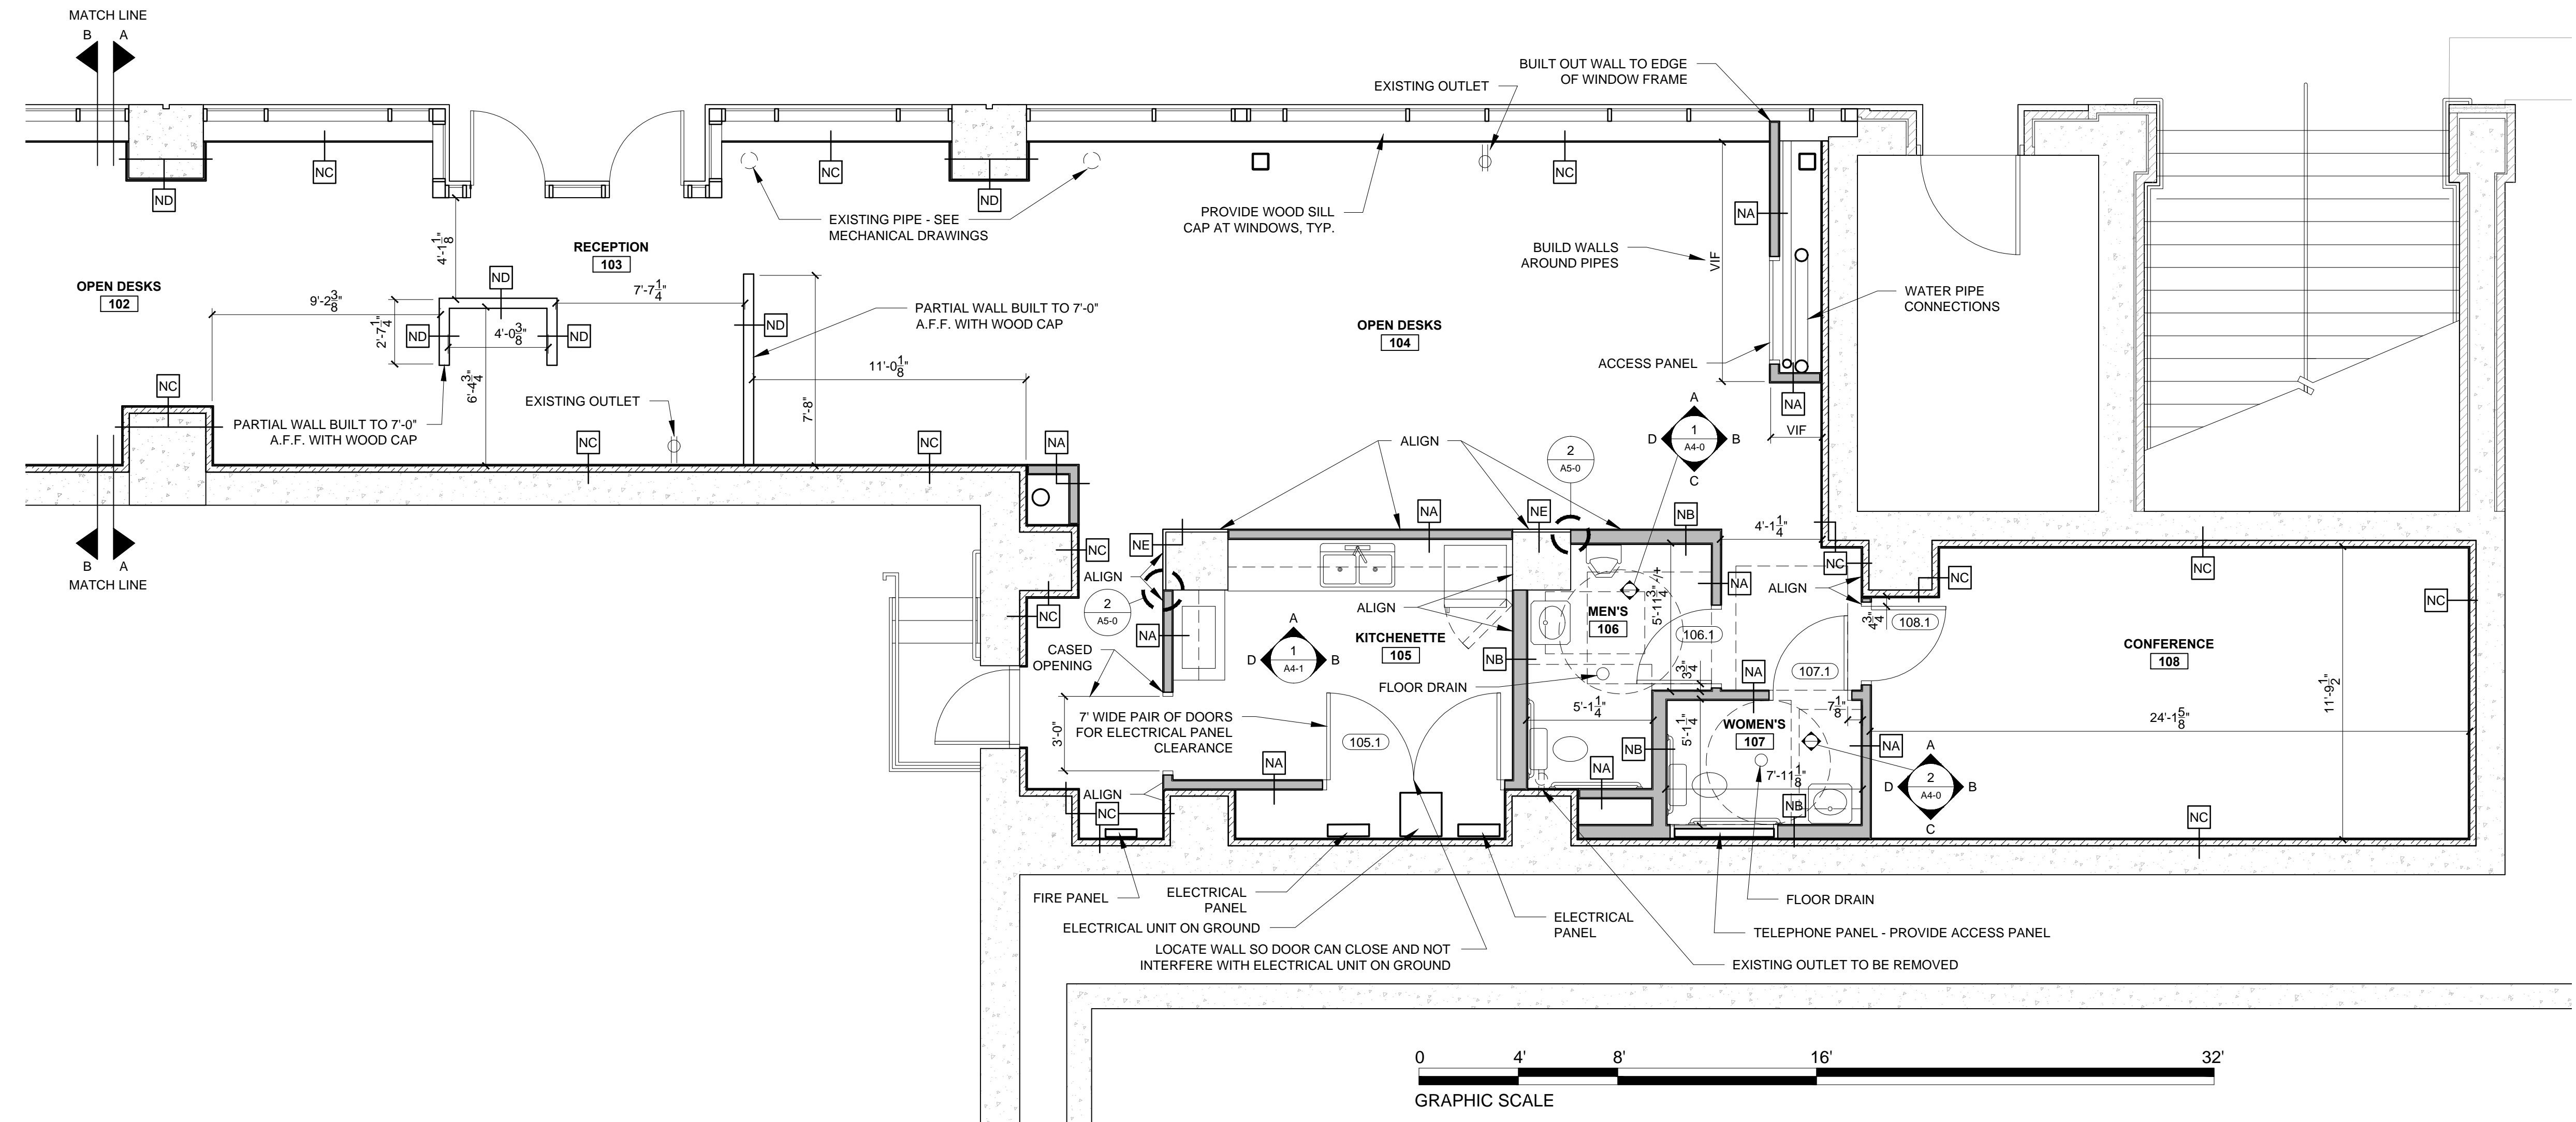


WALL LEGEND	
	EXISTING WALL
	NEW WALL



2 FIRST FLOOR PLAN - PART B
1/4" = 1'-0"



1 FIRST FLOOR PLAN - PART A
1/4" = 1'-0"



© 2018 RYAN SENATORE ARCHITECTURE

FIELD OFFICE FOR
TURNER CONSTRUCTION COMPANY
MAINE MEDICAL CENTER
870 CONGRESS STREET, PORTLAND, MAINE



RYAN SENATORE
ARCHITECTURE
565 CONGRESS STREET
PORTLAND, MAINE 04101
207-650-6414
senatorearchitecture.com

CONSULTANTS:

REVISIONS:

DATE: 16 FEBRUARY 2018

PROJECT No. 1806

DRAWN BY: RRT, RJS

CHECKED BY: RJS

SCALE: AS NOTED

SHEET TITLE:

FLOOR PLAN

A1-0