


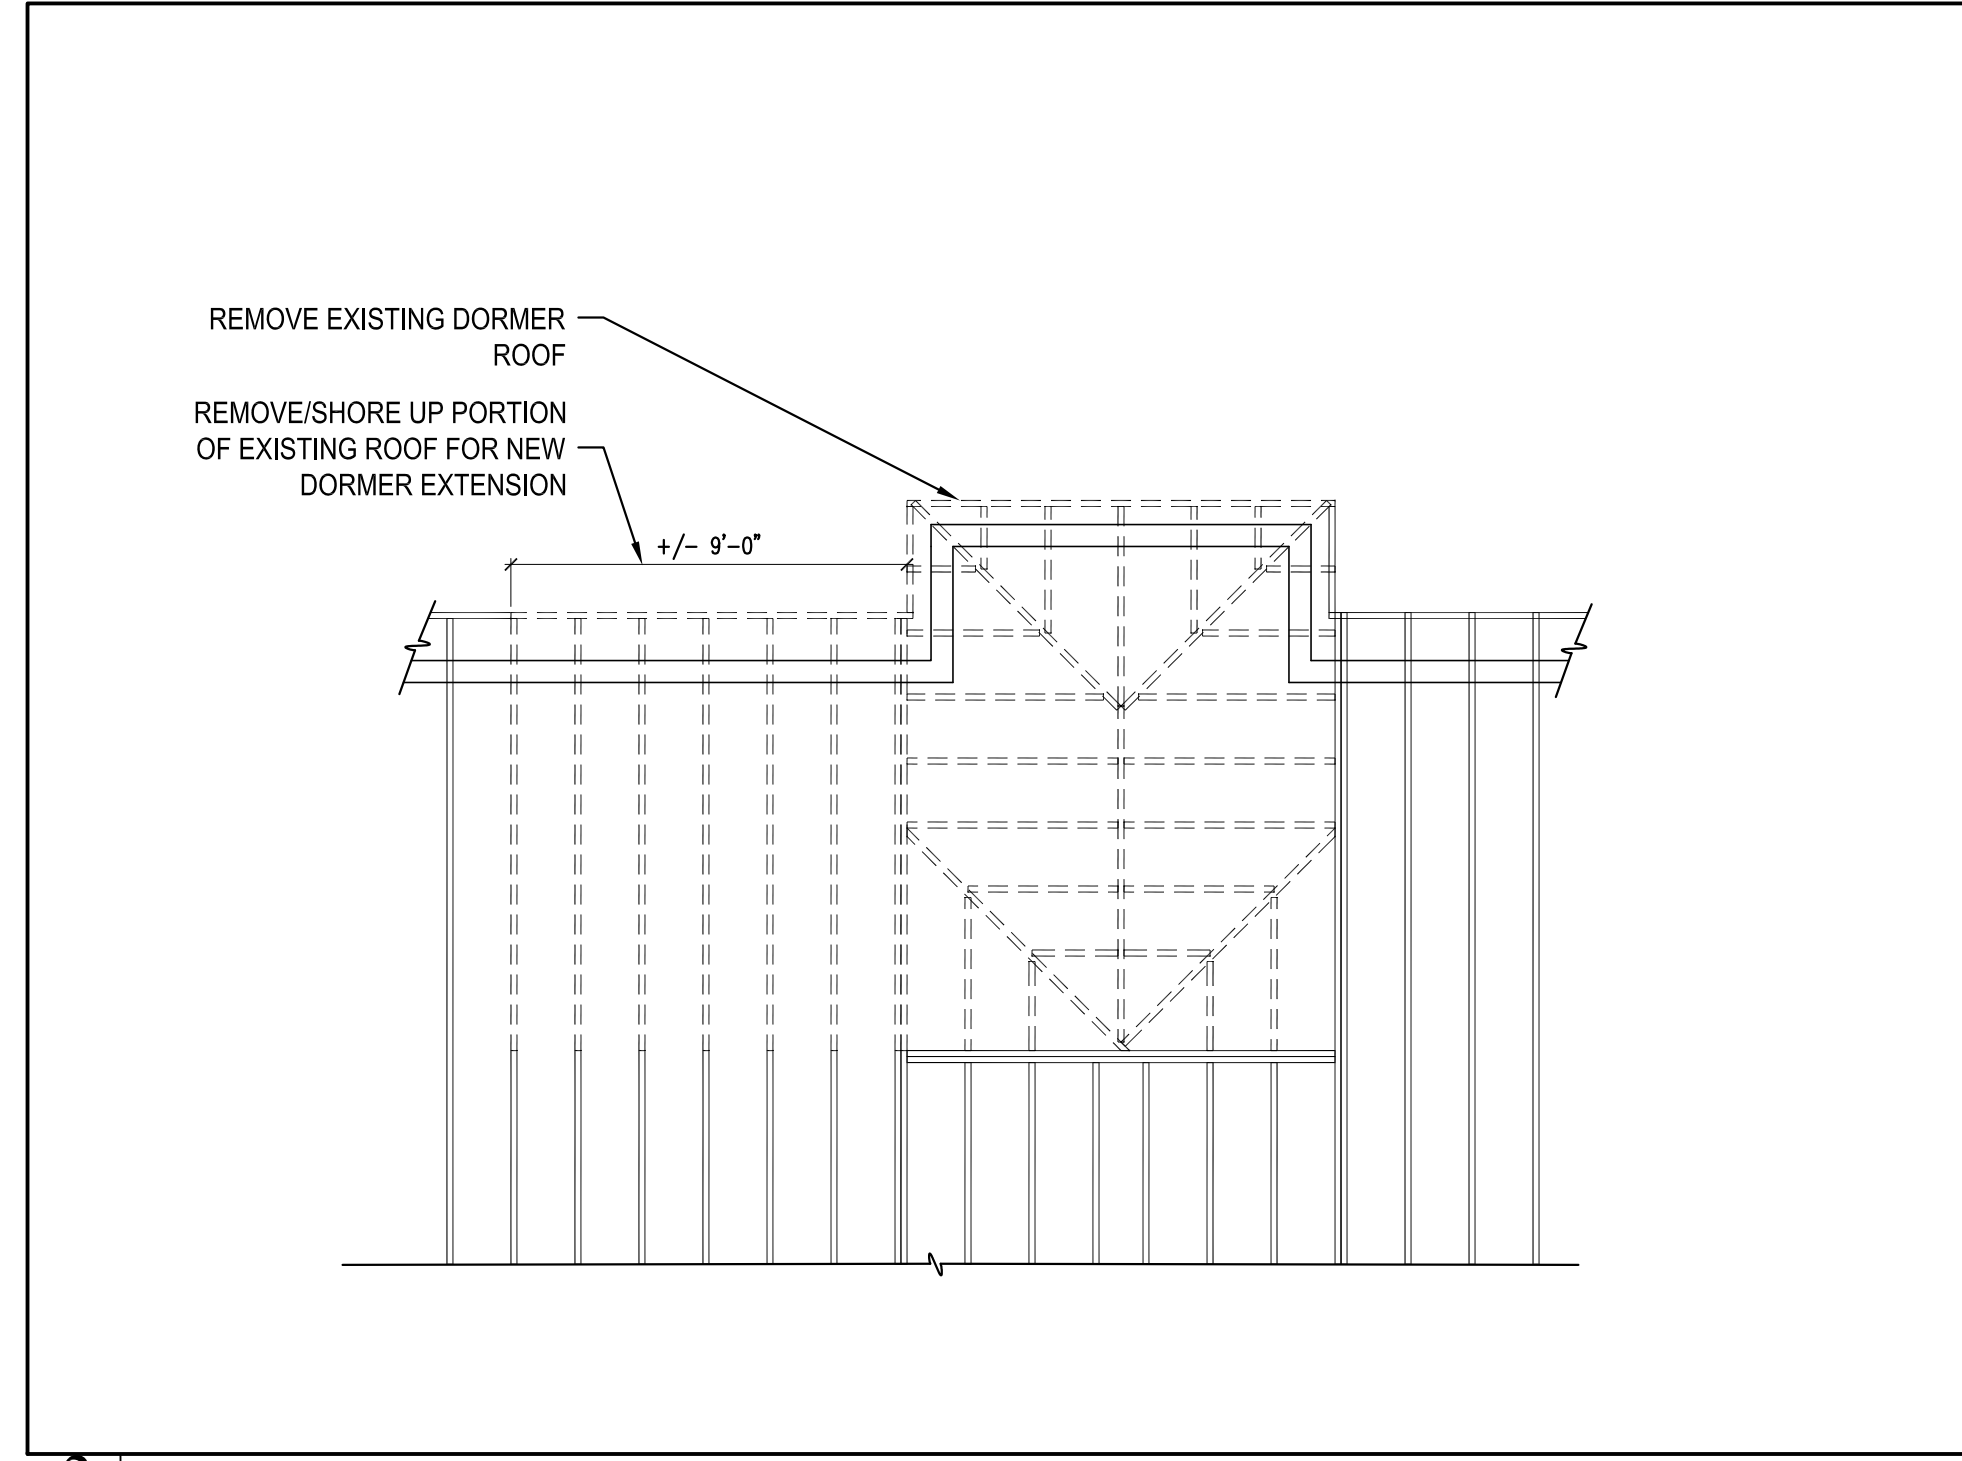


1 EXISTING /DEMO BUILDING ELEVATION
SCALE: 1/8"=1'-0"




2 NEW BUILDING ELEVATION
SCALE: 1/8"=1'-0"




3 EXISTING /DEMO ROOF PLAN
SCALE: 1/8"=1'-0"

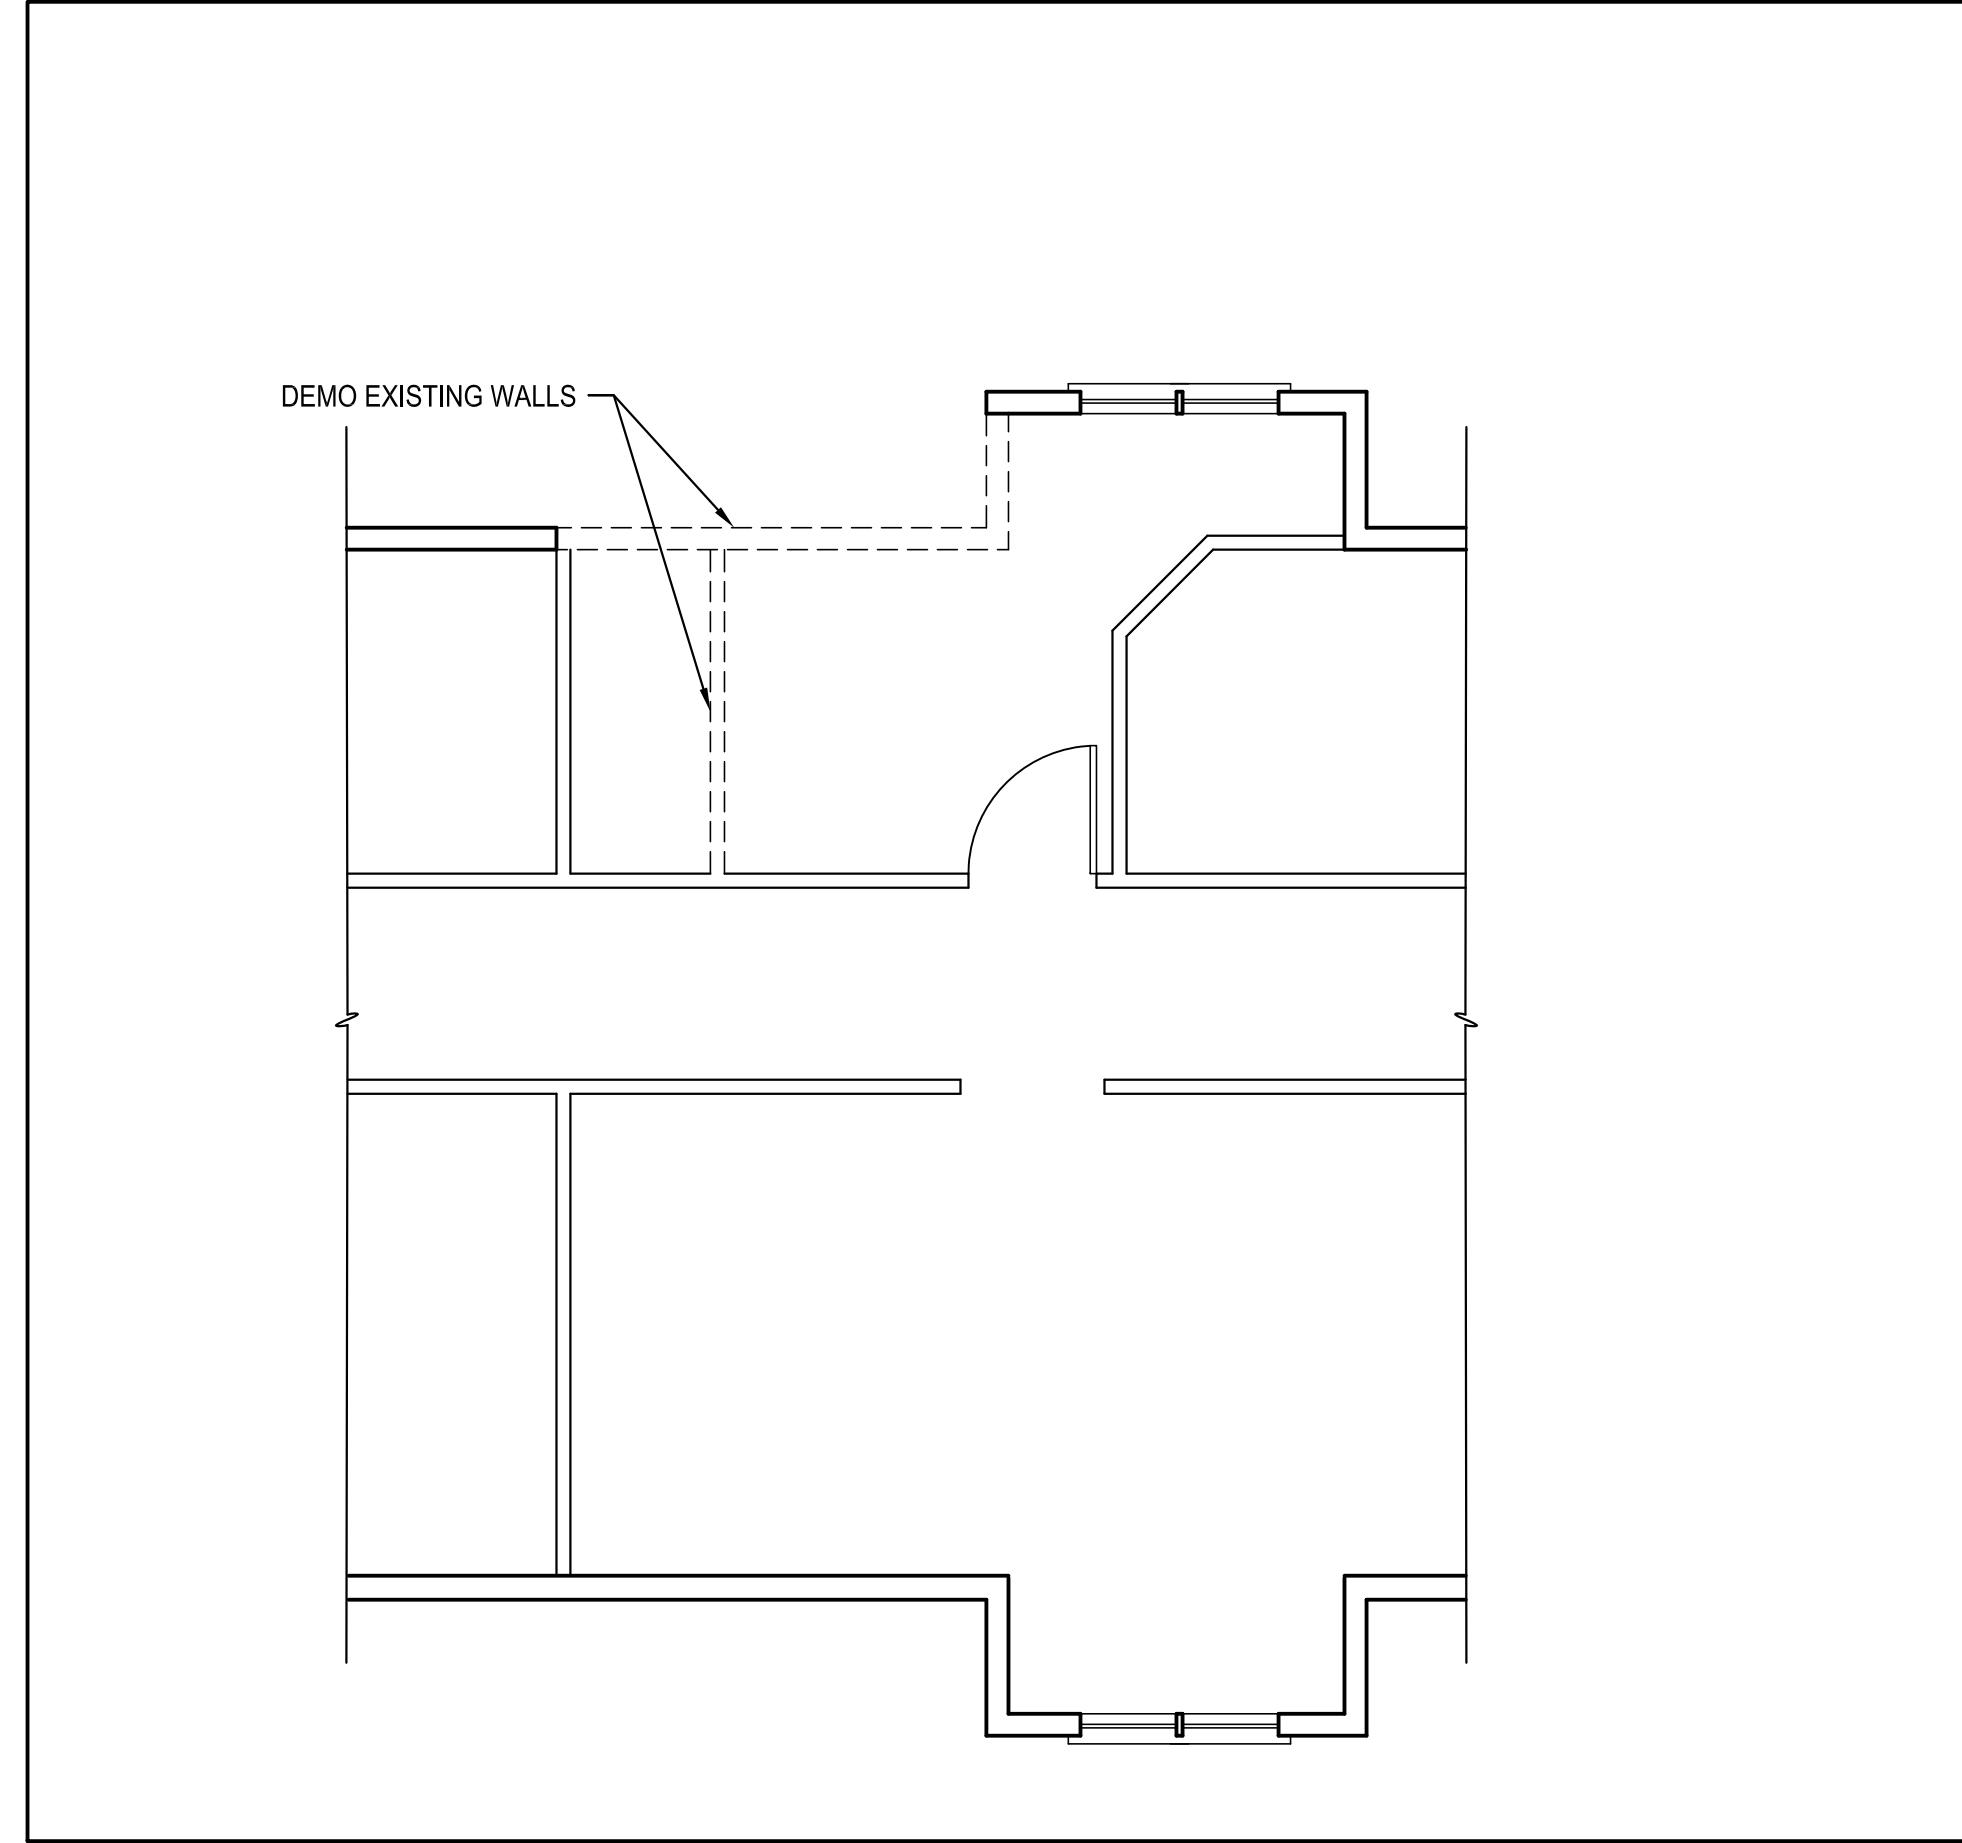

4 EXISTING/DEMO FLOOR PLAN
SCALE: 1/8"=1'-0"

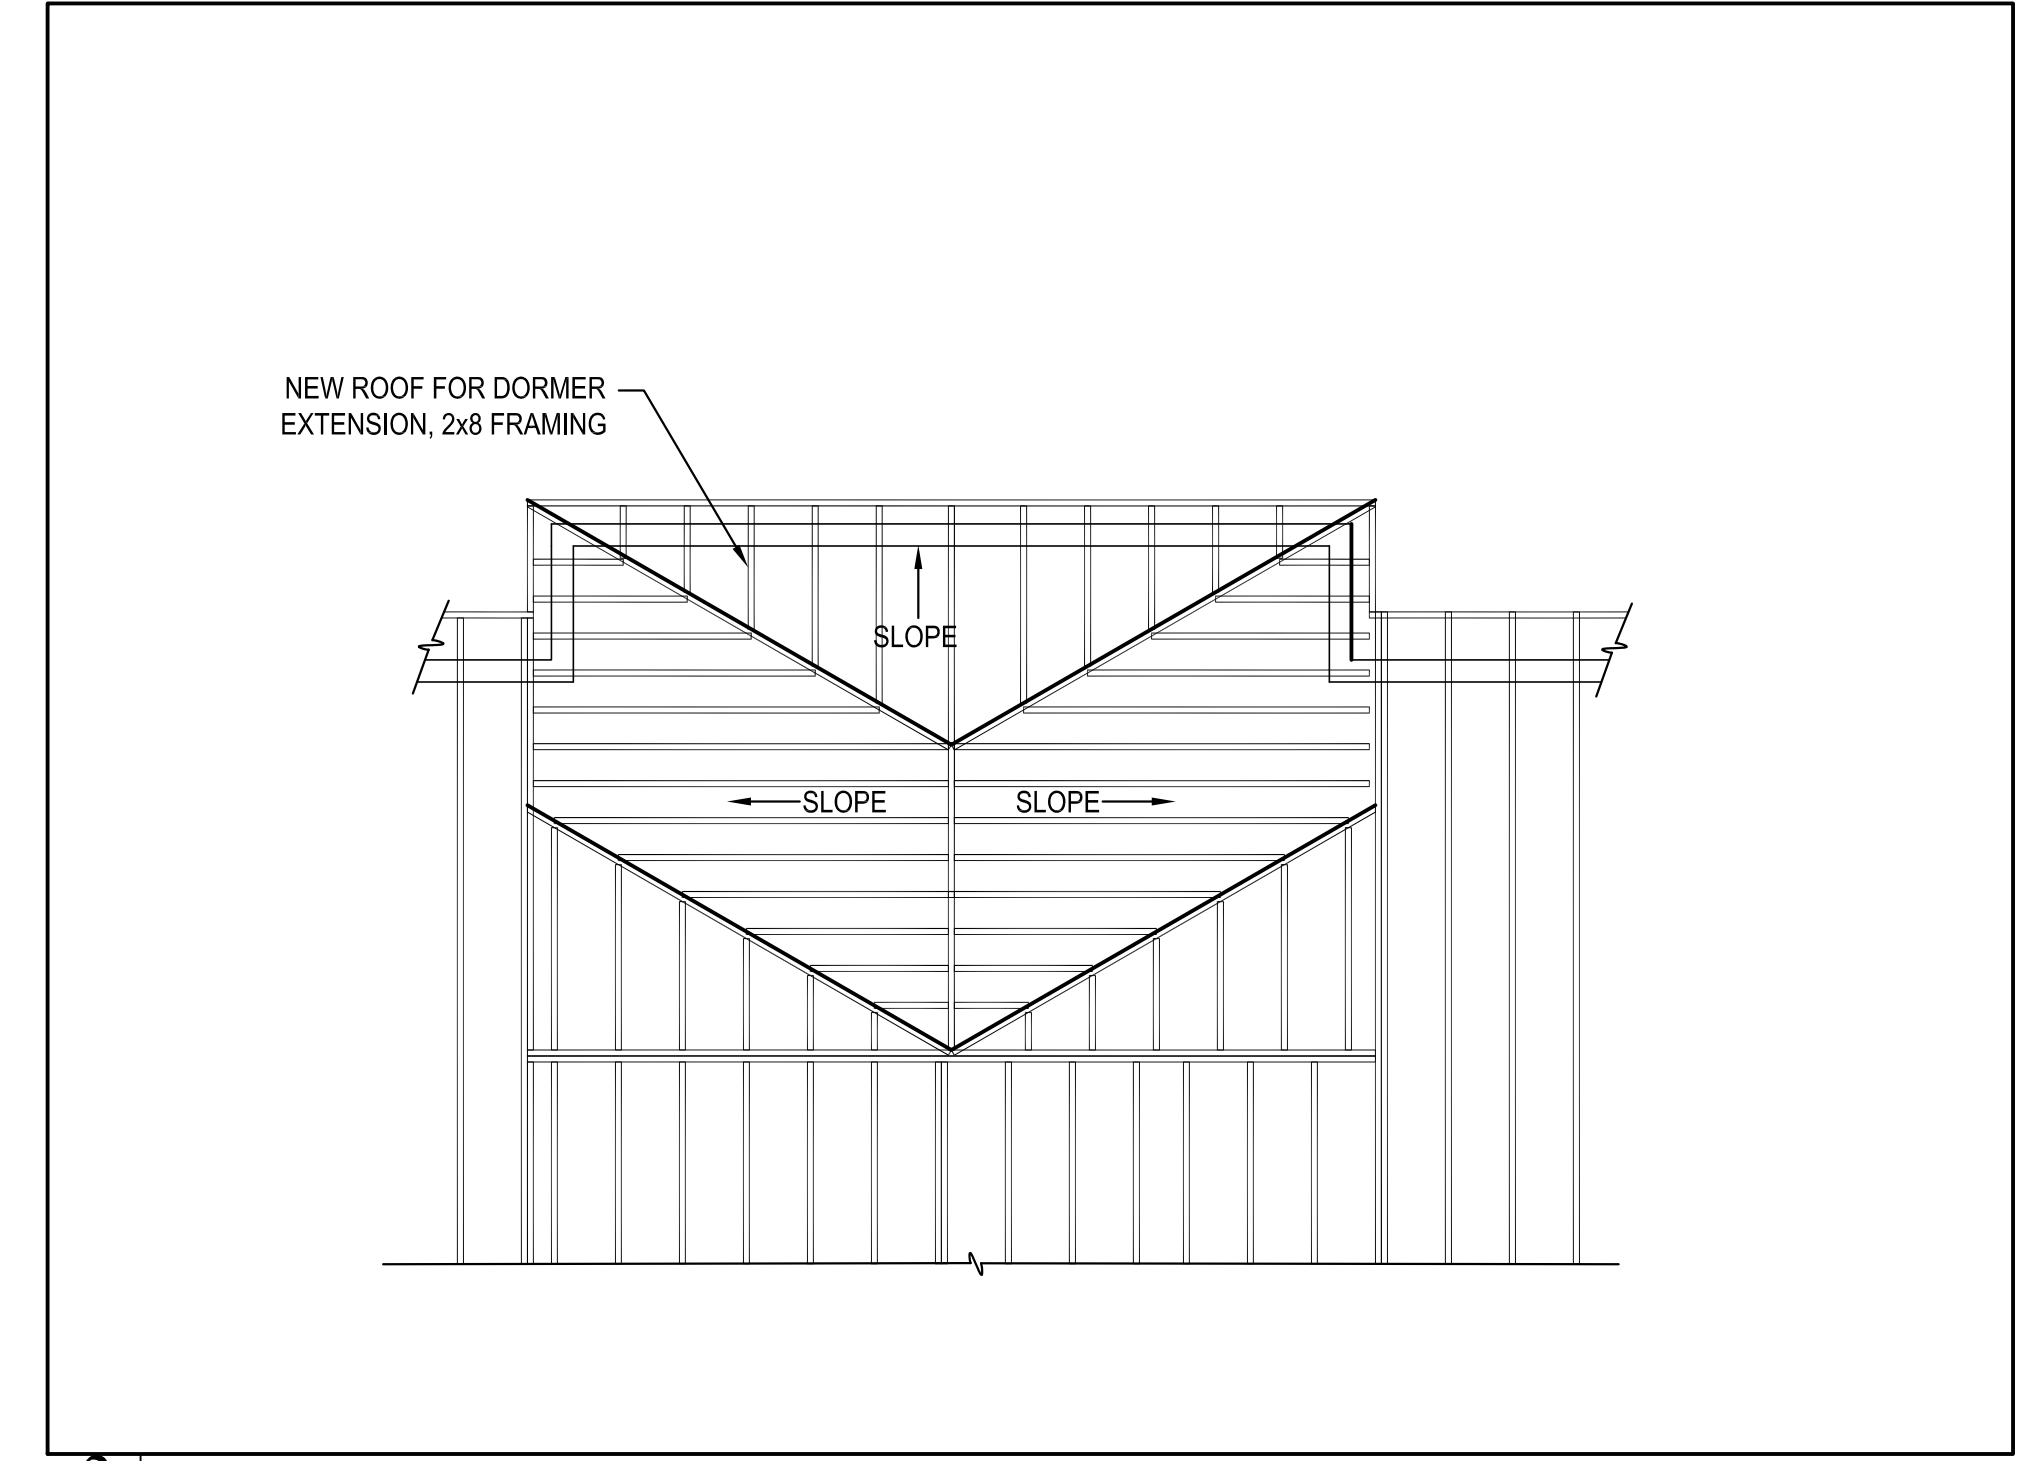

3 EXISTING /DEMO BUILDING ELEVATION
SCALE: 1/8"=1'-0"

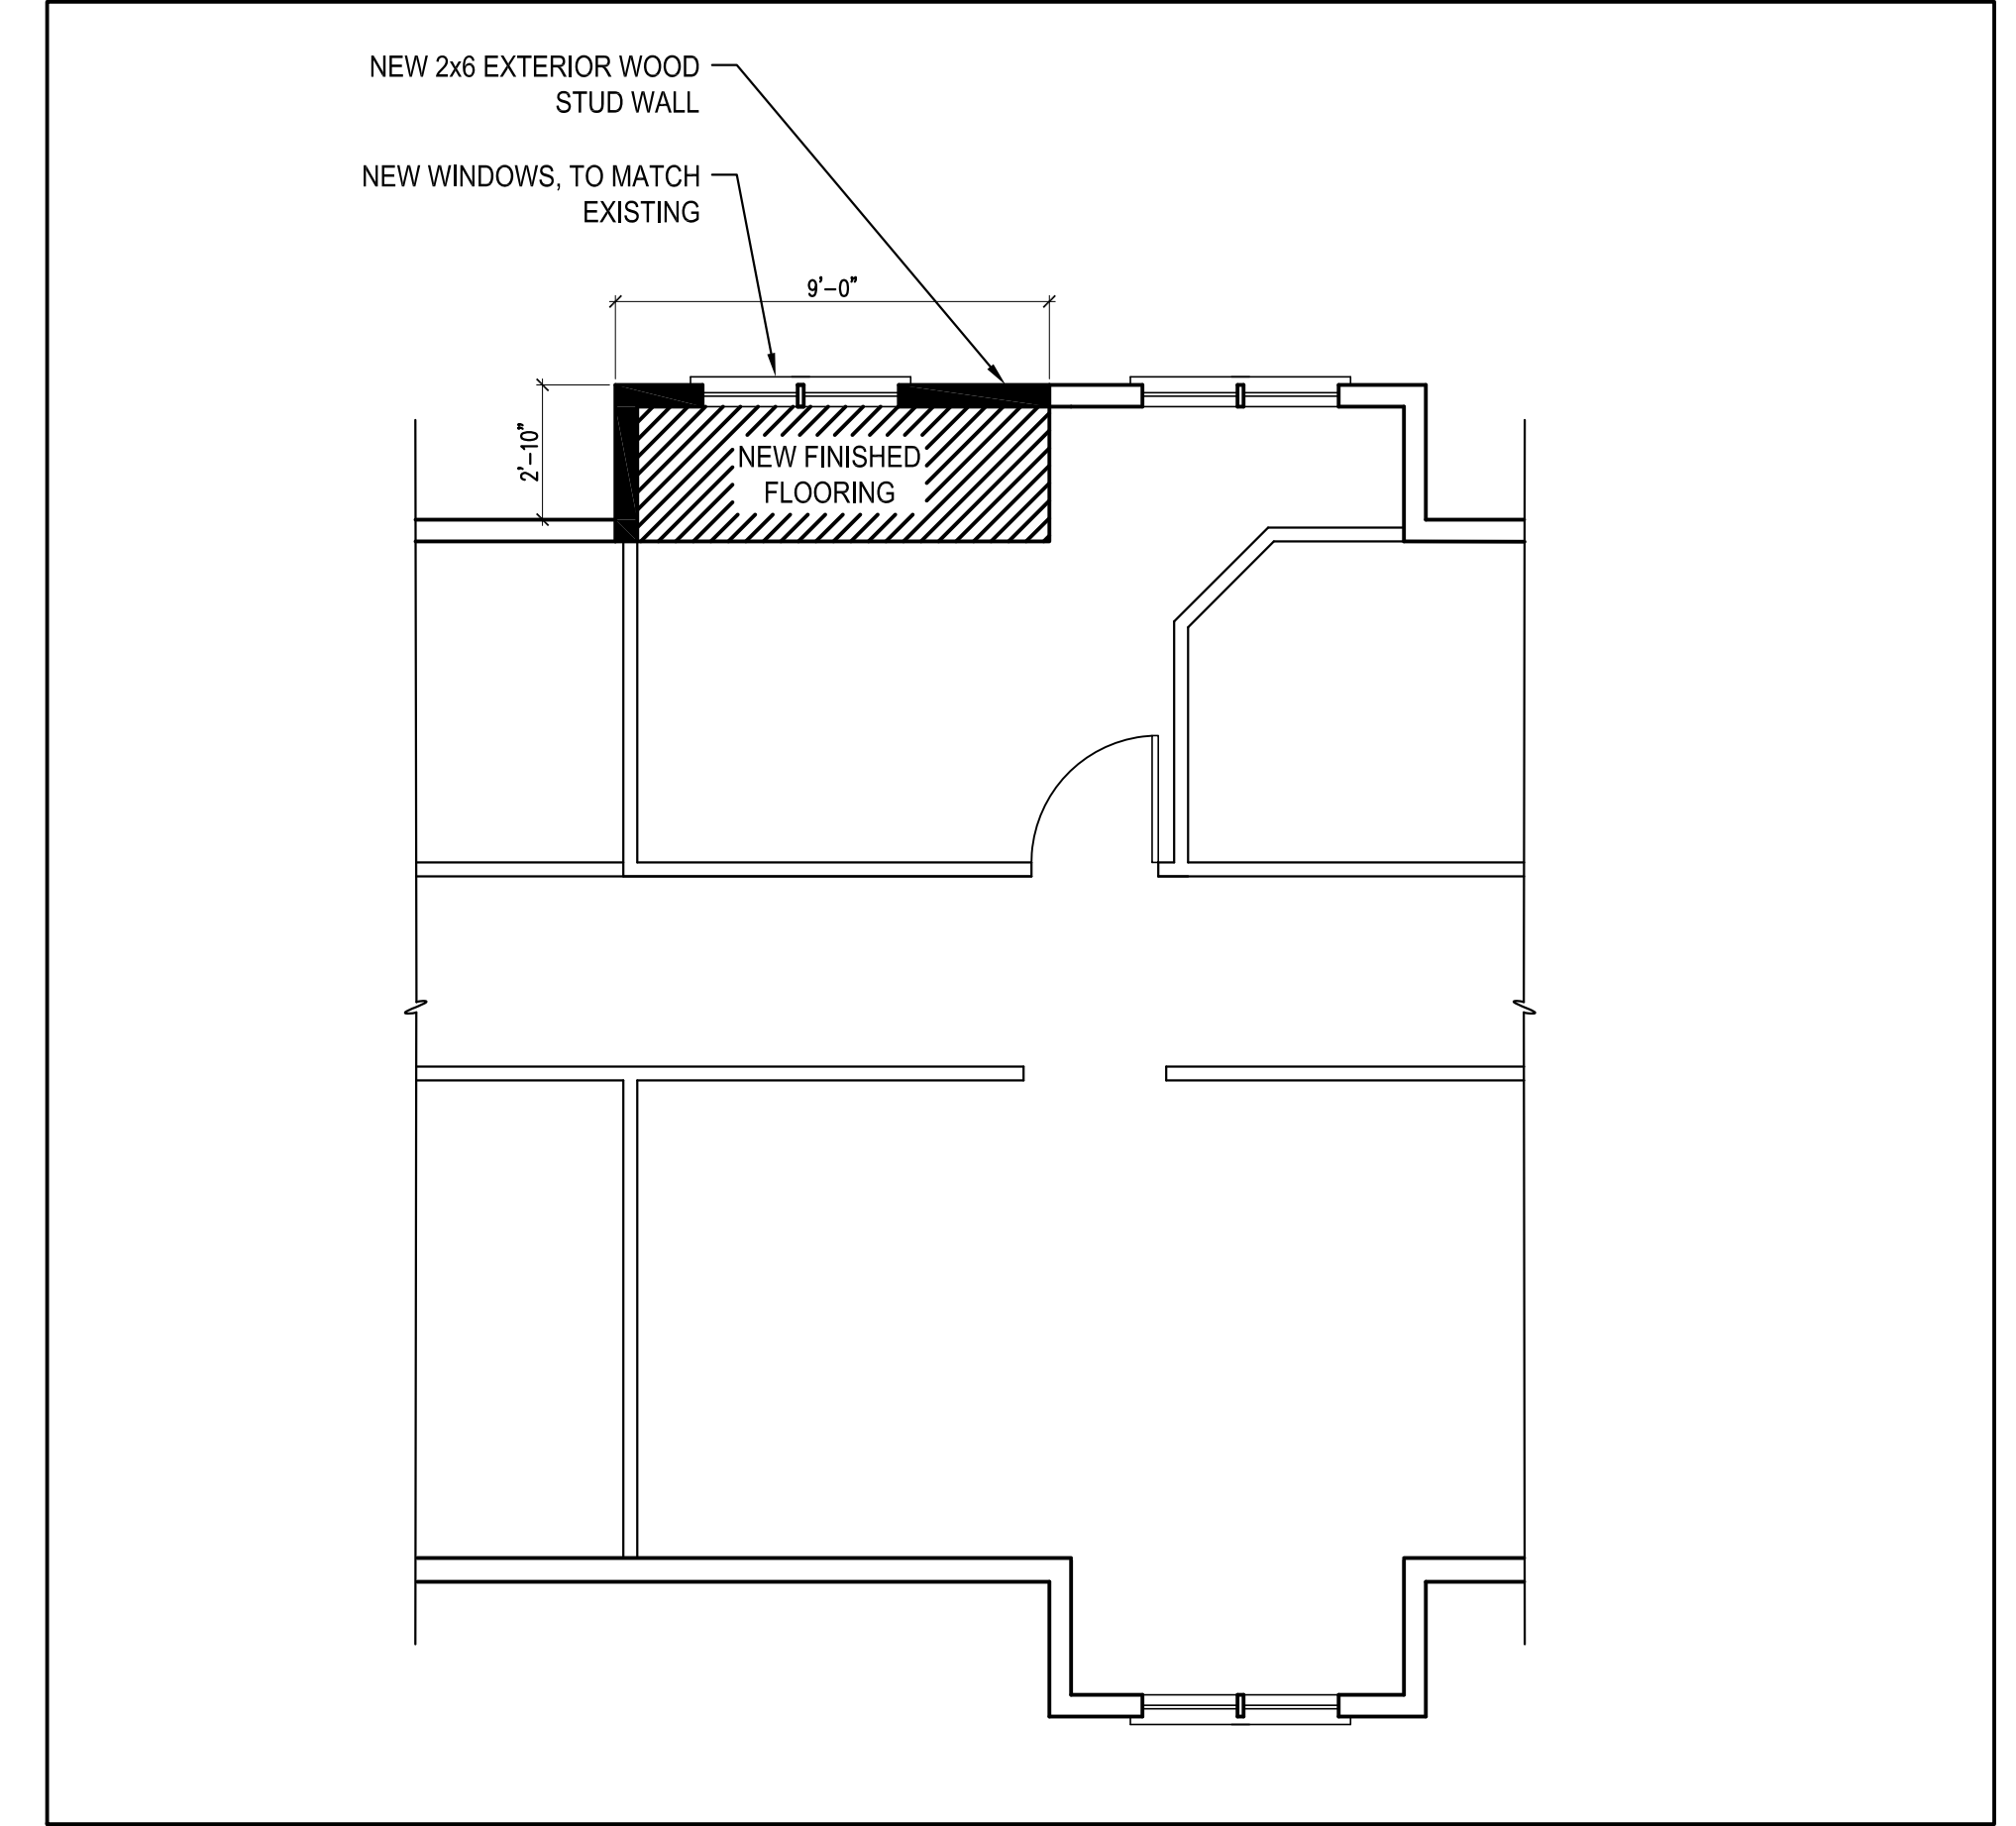

2 NEW BUILDING ELEVATION
SCALE: 1/8"=1'-0"

Prepared For:

TEXT

Address
City, State

Consulting Engineer:

ARCHETYPE
architects
48 Union Wharf Portland, Maine 04101
(207) 772-6022 Fax (207) 772-4056

Architect:

Project:

5 Crescent St

5 Crescent St
Portland, Maine

Revisions:

Scale: AS NOTED

Date: JAN. 30 2017

Existing/Demo and New Work
Plans and Elevations

A1.01