


- General Notes:
- TYPICAL PARTITION TYPES ARE AS FOLLOWS UNLESS NOTED OTHERWISE:
 INTERIOR PARTITIONS - TYPE A
 CORRIDOR PARTITIONS - TYPE A
 - REFERENCE SYMBOLS AS FOLLOWS:
 DOOR AND HARDWARE REFERENCE SYMBOL. SEE SHEET A501.
 PARTITION TYPE REFERENCE SYMBOL. SEE SHEET A501.
 VIEW WINDOW TYPE REFERENCE SYMBOL. SEE SHEET A511.
 GLAZING TYPE REFERENCE SYMBOL.
 INTERIOR ELEVATION TAG
 - RATED PARTITIONS ARE INDICATED AS FOLLOWS:
 1HR RATED FIRE PARTITION
 2HR RATED FIRE PARTITION
 1HR SMOKE BARRIER
 2HR RATED FIRE AND SMOKE BARRIER
 - HOUSEKEEPING PADS:
 PROVIDE REINFORCED CONCRETE HOUSEKEEPING PADS UNDER ALL EQUIPMENT WHERE INDICATED ON PLAN. PADS SHALL BE 4" WIDER AND LONGER THAN THE EQUIPMENT WHICH THEY SUPPORT. VERIFY SPECIFIC EQUIPMENT SIZE PRIOR TO POURING THE CONCRETE PADS. PADS SHALL HAVE A CONTINUOUS 3/4" CHAMFER AT ALL EXPOSED CORNERS AND SHALL BE 3 1/2" HIGH UNLESS OTHERWISE INDICATED ON PLAN.
 - SEE DWG A211 FOR ROOF DETAILS. SEE DWG A510 AND A511 FOR EXTERIOR DETAILS. SEE DWG A530 FOR DOOR INFORMATION.

**FOR PERMIT ONLY
NOT FOR CONSTRUCTION**

MARK ISSUE DATE DESCRIPTION

PERMIT 09/24/04 PERMIT SET - NOT FOR CONSTRUCTION

Issue Log

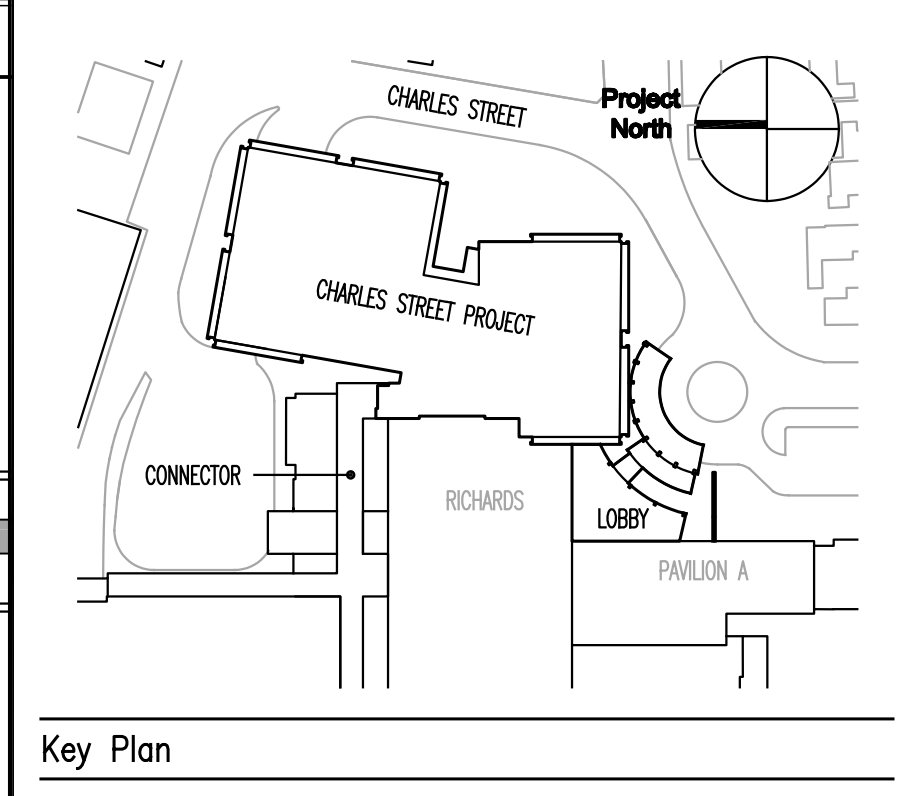

TRO
 ARCHITECTURE
 PLANNING
 ENGINEERING
 INTERIOR DESIGN

The Ritchie Organization
 80 Bridge Street
 Newton, MA 02459-1194
 617-552-9100

Maine Medical Center
 Charles Street Project
 Portland, Maine MMC Project No. 21841

Drawing Title
**ENLARGED
 SECOND FLOOR PLAN
 SECTOR 1**

0' 2' 4' 8' 16'

Commission No.	4673	Date Issued	
Scale	1/4" = 1'-0"	Sheet Number	
Drawn By	JW	Checked By	
Approved By	JW	Project No.	
Filename	4673A202.1.dwg	Revision	
Copyright	© 2004	The Ritchie Organization	

F5 SECOND FLOOR PLAN SECTOR 1
 SCALE: 1/4" = 1'-0"