




**FOR PERMIT ONLY
NOT FOR CONSTRUCTION**

MARK ISSUE DATE DESCRIPTION
 PERMIT 09/24/04 PERMIT SET - NOT FOR CONSTRUCTION
 Issue Log

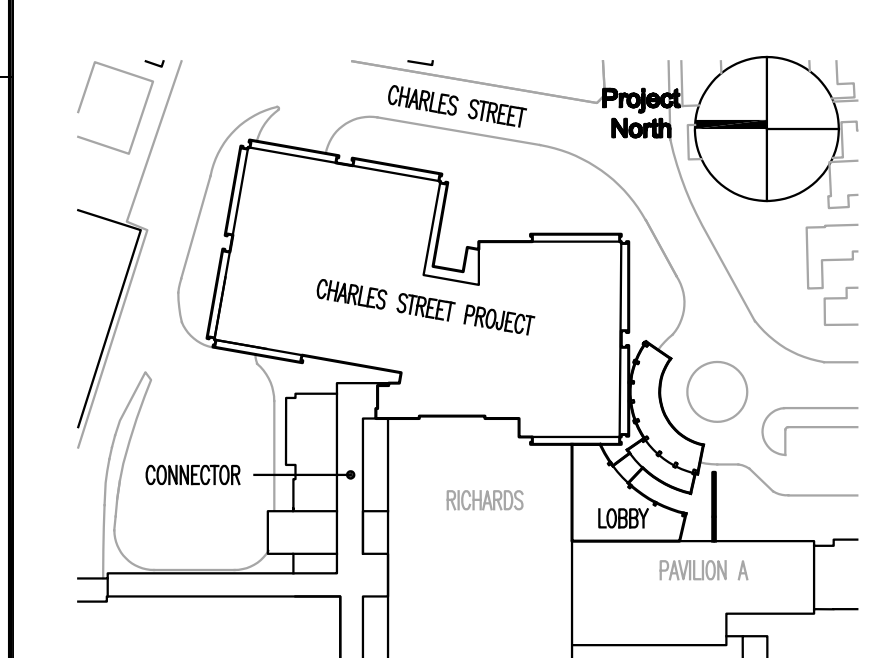


Key Plan

TRO
 ARCHITECTURE
 PLANNING
 ENGINEERING
 INTERIOR DESIGN

The Ritchie Organization
 80 Bridge Street
 Newton, MA 02459-1194
 617-552-9100

Maine Medical Center
 Charles Street Project
 Portland, Maine MMC Project No. 21841

Drawing Title
SECOND FLOOR PLAN

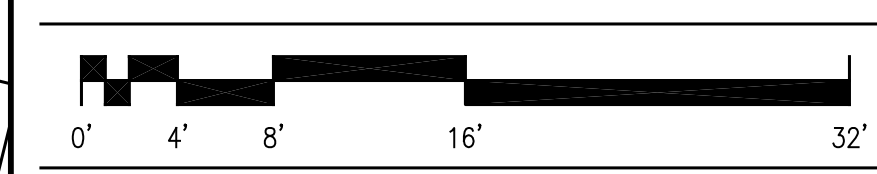

Commission No. 4673 Date Issued
 Scale 1/8" = 1'-0" Sheet Number
 Drawn By JVN
 Approved By TML
 Filename 4673A202.dwg
 Copyright © 2004 The Ritchie Organization

A202

F5 SECOND FLOOR PLAN
 SCALE: 1/4" = 1'-0"