


- General Notes:
- TYPICAL PARTITION TYPES ARE AS FOLLOWS UNLESS NOTED OTHERWISE:  
 INTERIOR PARTITIONS - TYPE A  
 CORRIDOR PARTITIONS - TYPE A
  - REFERENCE SYMBOLS AS FOLLOWS:  
 DOOR AND HARDWARE REFERENCE SYMBOL. SEE SHEET A501.  
 PARTITION TYPE REFERENCE SYMBOL. SEE SHEET A501.  
 VIEW WINDOW TYPE REFERENCE SYMBOL. SEE SHEET A511.  
 GLAZING TYPE REFERENCE SYMBOL.  
 INTERIOR ELEVATION TAG
  - RATED PARTITIONS ARE INDICATED AS FOLLOWS:  
 1HR RATED FIRE PARTITION  
 2HR RATED FIRE PARTITION  
 1HR SMOKE BARRIER  
 2HR RATED FIRE AND SMOKE BARRIER
  - HOUSEKEEPING PADS:  
 PROVIDE REINFORCED CONCRETE HOUSEKEEPING PADS UNDER ALL EQUIPMENT WHERE INDICATED ON PLAN. PADS SHALL BE 4" WIDER AND LONGER THAN THE EQUIPMENT WHICH THEY SUPPORT. VERIFY SPECIFIC EQUIPMENT SIZE PRIOR TO POURING THE CONCRETE. PADS SHALL HAVE A CONTINUOUS 3/4" CHAMFER AT ALL EXPOSED CORNERS AND SHALL BE 3 1/2" HIGH UNLESS OTHERWISE INDICATED ON PLAN.
  - SEE DWG A211 FOR ROOF DETAILS. SEE DWG A510 AND A511 FOR EXTERIOR DETAILS. SEE DWG A530 FOR DOOR INFORMATION.

MARK ISSUE DATE DESCRIPTION

**FOR PERMIT ONLY  
NOT FOR CONSTRUCTION**

PERMIT 09/24/04 PERMIT SET - NOT FOR CONSTRUCTION

Issue Log

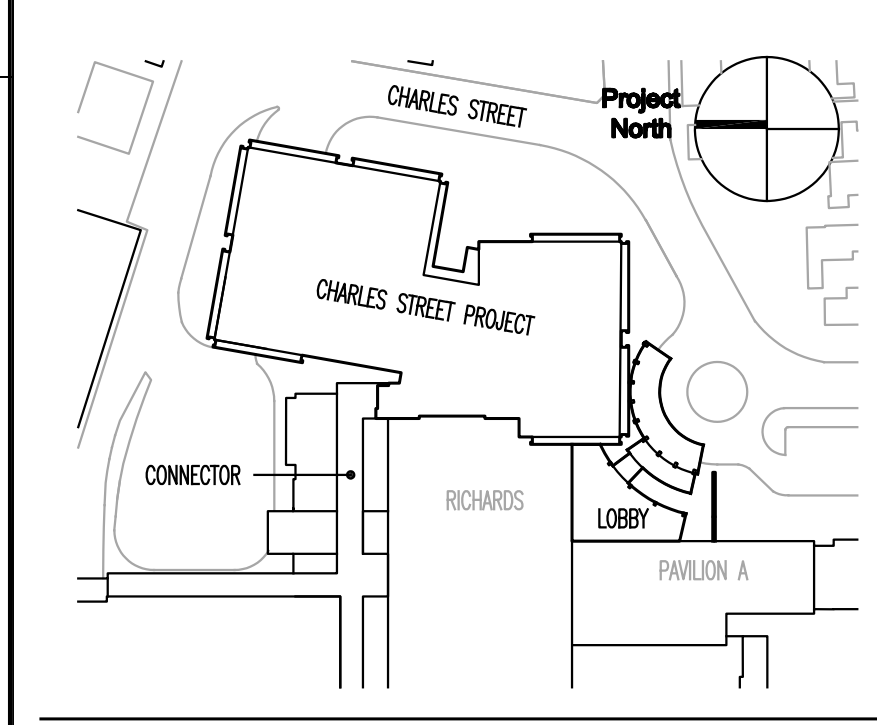

Key Plan

**TRO**  
 ARCHITECTURE  
 PLANNING  
 ENGINEERING  
 INTERIOR DESIGN  
 The Ritchie Organization  
 80 Bridge Street  
 Newton, MA 02459-1194  
 617-552-9100

**Maine Medical Center**  
 Charles Street Project  
 Portland, Maine MMC Project No. 21841

Drawing Title  
**ENLARGED  
 THIRD FLOOR PLAN  
 SECTOR 2**

Commission No. 4673 Date Issued  
 Scale 1/4" = 1'-0" Sheet Number  
 Drawn By JVN  
 Approved By TML  
 Filename 4673A203.2.dwg  
 Copyright © 2004 The Ritchie Organization

**A203.2**

F5 THIRD FLOOR PLAN - SECTOR 2  
 SCALE: 1/4" = 1'-0"