


FOR PERMIT ONLY
NOT FOR CONSTRUCTION

PERMIT 09/24/04 PERMIT SET - NOT FOR CONSTRUCTION

Issue Log

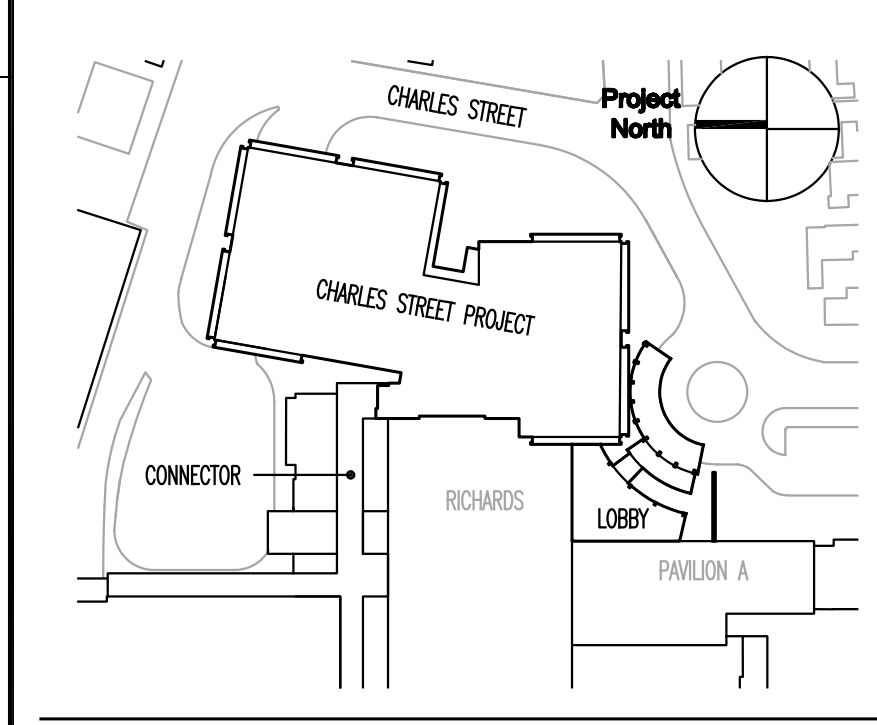


Key Plan

TRO
ARCHITECTURE
PLANNING
ENGINEERING
INTERIOR DESIGN

The Ritchie Organization
80 Bridge Street
Newton, MA 02459-1194
978-556-9000

Maine Medical Center
Charles Street Project
Portland, Maine MMC Project No. 21841

THIRD FLOOR PLAN

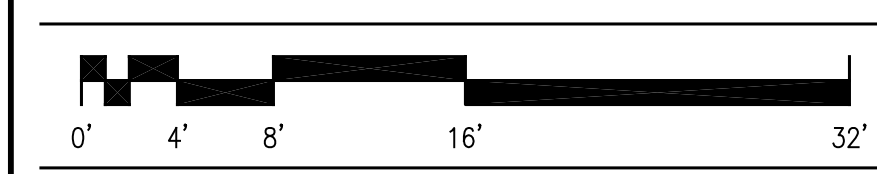

Commission No.	4673	Date Issued	
Scale	1/8" = 1'-0"	Sheet Number	A203
Drawn By	JUN		
Approved By	JUN		
Filename	4673A203.dwg		
Copyright	© 2004 The Ritchie Organization		