


- General Notes:
- TYPICAL PARTITION TYPES ARE AS FOLLOWS UNLESS NOTED OTHERWISE:
 INTERIOR PARTITIONS - TYPE A
 CORRIDOR PARTITIONS - TYPE A
 - REFERENCE SYMBOLS AS FOLLOWS:
 DOOR AND HARDWARE REFERENCE SYMBOL. SEE SHEET A501.
 PARTITION TYPE REFERENCE SYMBOL. SEE SHEET A501.
 VIEW WINDOW TYPE REFERENCE SYMBOL. SEE SHEET A511.
 GLAZING TYPE REFERENCE SYMBOL.
 INTERIOR ELEVATION TAG
 - RATED PARTITIONS ARE INDICATED AS FOLLOWS:
 1HR RATED FIRE PARTITION
 2HR RATED FIRE PARTITION
 1HR SMOKE BARRIER
 2HR RATED FIRE AND SMOKE BARRIER
 - HOUSEKEEPING PADS:
 PROVIDE REINFORCED CONCRETE HOUSEKEEPING PADS UNDER ALL EQUIPMENT WHERE INDICATED ON PLAN. PADS SHALL BE 4\"/>
 - SEE DWG A211 FOR ROOF DETAILS. SEE DWG A510 AND A511 FOR EXTERIOR DETAILS. SEE DWG A530 FOR DOOR INFORMATION.

MARK ISSUE DATE DESCRIPTION
FOR PERMIT ONLY
NOT FOR CONSTRUCTION

PERMIT 09/24/04 PERMIT SET - NOT FOR CONSTRUCTION

Issue Log

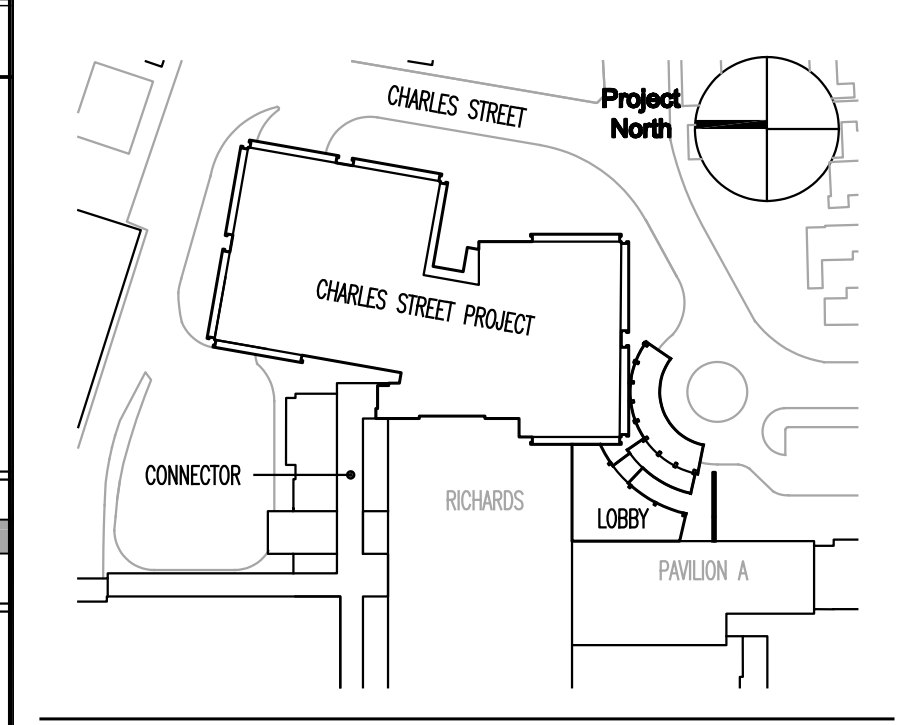

Key Plan

TRO
 ARCHITECTURE
 PLANNING
 ENGINEERING
 INTERIOR DESIGN

The Ritchie Organization
 80 Bridge Street
 Newton, MA 02459-1196
 617-552-9100

Maine Medical Center
 Charles Street Project
 Portland, Maine MMC Project No. 21841

Drawing Title
ENLARGED GROUND FLOOR PLAN SECTOR 1

Commission No. 4673 Date Issued
 Scale 1/4" = 1'-0" Sheet Number
 Drawn By JMV
 Approved By TML
 Filename 4673A206.1.dwg
 Copyright © 2004 The Ritchie Organization

A20G.1