


A1 ENLARGED GROUND FLOOR PLAN
SECTOR 3 - CONCOURSE
SCALE: 1/4" = 1'-0"

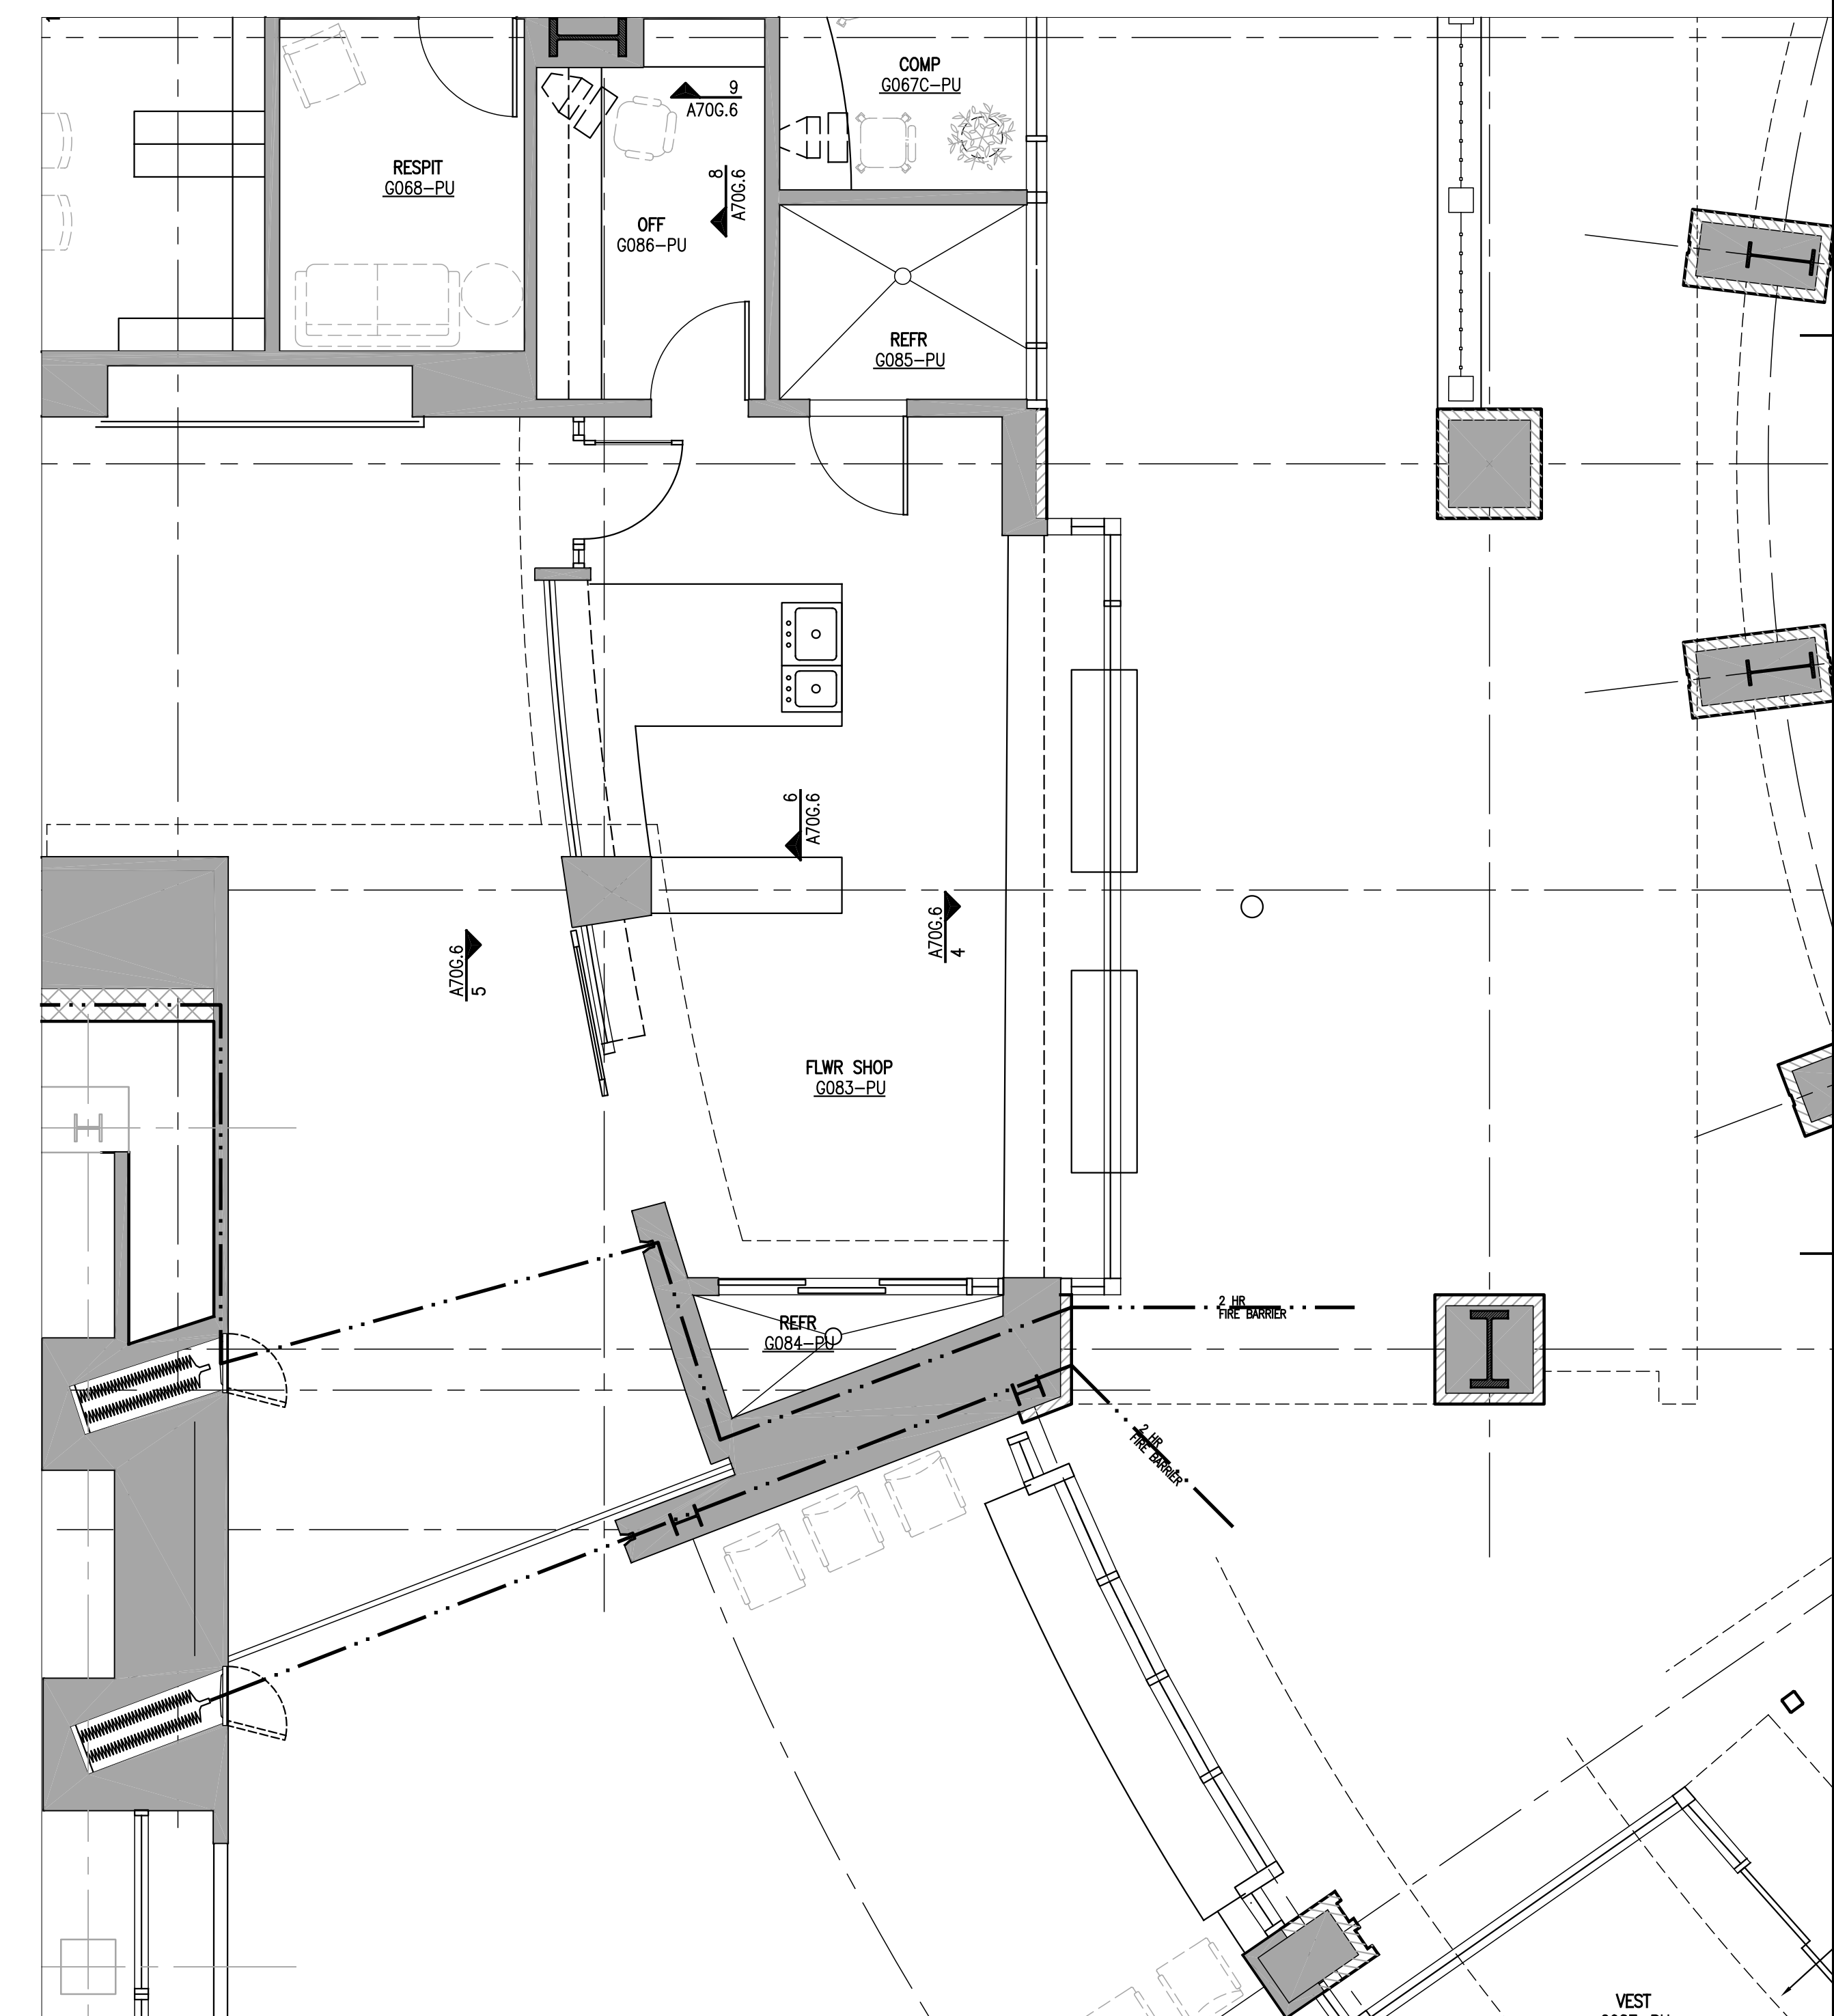


F5 ENLARGED GROUND FLOOR PLAN
SECTOR 3 - CONCOURSE
SCALE: 1/4" = 1'-0"

- General Notes:**
- TYPICAL PARTITION TYPES ARE AS FOLLOWS UNLESS NOTED OTHERWISE:
INTERIOR PARTITIONS - TYPE A
CORRIDOR PARTITIONS - TYPE A
 - REFERENCE SYMBOLS AS FOLLOWS:
 - DOOR AND HARDWARE REFERENCE SYMBOL. SEE SHEET A500.
 - PARTITION TYPE REFERENCE SYMBOL. SEE SHEET A501.
 - VIEW WINDOW TYPE REFERENCE SYMBOL. SEE SHEET A511.
 - GLAZING TYPE REFERENCE SYMBOL.
 - INTERIOR ELEVATION TAG.
 - RATED PARTITIONS ARE INDICATED AS FOLLOWS:
 - 1HR RATED FIRE PARTITION
 - 2HR RATED FIRE PARTITION
 - 1HR SMOKE BARRIER
 - 2HR RATED FIRE AND SMOKE BARRIER
 - HOUSEKEEPING PADS:
PROVIDE REINFORCED CONCRETE HOUSEKEEPING PADS UNDER ALL EQUIPMENT WHERE INDICATED ON PLAN. PADS SHALL BE 4" WIDER AND LONGER THAN THE EQUIPMENT WHICH THEY SUPPORT. VERIFY SPECIFIC EQUIPMENT SIZE PRIOR TO POURING THE CONCRETE. PADS SHALL HAVE A CONTINUOUS 3/4" CHAMFER AT ALL EXPOSED CORNERS AND SHALL BE 3 1/2" HIGH UNLESS OTHERWISE INDICATED ON PLAN.
 - SEE DWG A211 FOR ROOF DETAILS. SEE DWG A510 AND A511 FOR EXTERIOR DETAILS. SEE DWG A530 FOR DOOR INFORMATION.

MARK	ISSUE DATE	DESCRIPTION
	09/24/04	PERMIT SET - NOT FOR CONSTRUCTION

Issue Log

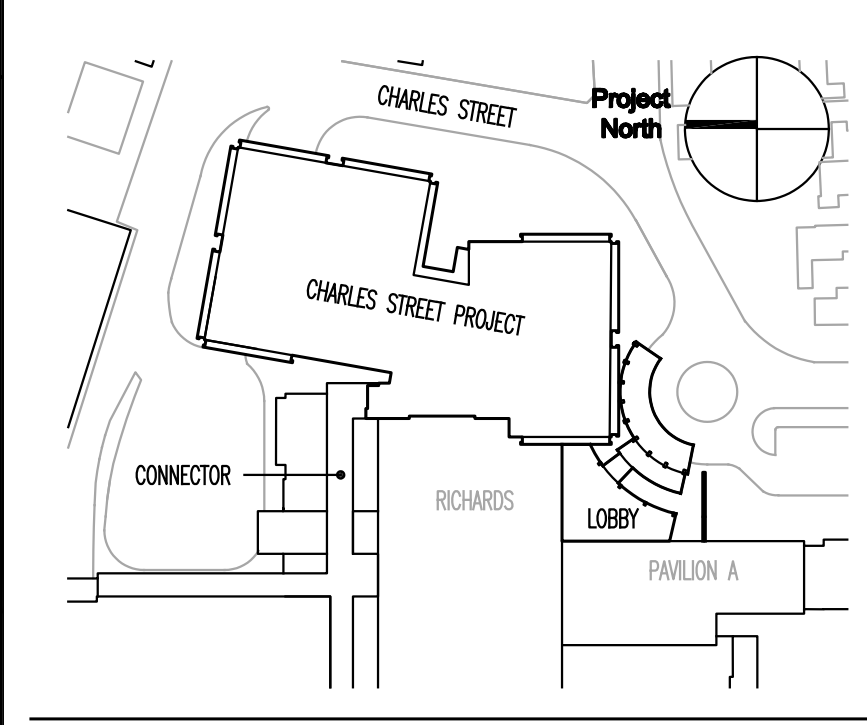

TRO
ARCHITECTURE
PLANNING
ENGINEERING
INTERIOR DESIGN
The Ritchie Organization
80 Bridge Street
Newton, MA 02459-1194
617-552-8900

Maine Medical Center
Charles Street Project
Portland, Maine MMC Project No. 21841

Drawing Title
ENLARGED GROUND FLOOR PLAN SECTOR 3

Commission No.	4673	Date Issued
Scale	1/4" = 1'-0"	Sheet Number
Drawn By	JW	
Approved By	JW	
Filename	4673A200.3.dwg	
Copyright	© 2004	The Ritchie Organization

A20G.3