


- General Notes:
- TYPICAL PARTITION TYPES ARE AS FOLLOWS UNLESS NOTED OTHERWISE:
 INTERIOR PARTITIONS - TYPE A
 CORRIDOR PARTITIONS - TYPE A
 - REFERENCE SYMBOLS AS FOLLOWS:
 DOOR AND HARDWARE REFERENCE SYMBOL - SEE SHEET A501.
 PARTITION TYPE REFERENCE SYMBOL - SEE SHEET A501.
 VIEW WINDOW TYPE REFERENCE SYMBOL - SEE SHEET A511.
 GLAZING TYPE REFERENCE SYMBOL - SEE SHEET A511.
 INTERIOR ELEVATION TAG
 - RATED PARTITIONS ARE INDICATED AS FOLLOWS:
 1HR RATED FIRE PARTITION
 2HR RATED FIRE PARTITION
 1HR SMOKE BARRIER
 2HR RATED FIRE AND SMOKE BARRIER
 - HOUSEKEEPING PADS:
 PROVIDE REINFORCED CONCRETE HOUSEKEEPING PADS UNDER ALL EQUIPMENT WHERE INDICATED ON PLAN. PADS SHALL BE 4" WIDE AND LONGER THAN THE EQUIPMENT WHICH THEY SUPPORT. VERIFY SPECIFIC EQUIPMENT SIZE PRIOR TO POURING THE CONCRETE. PADS SHALL HAVE A CONTINUOUS 3/4" CHAMFER AT ALL EXPOSED CORNERS AND SHALL BE 3 1/2" HIGH UNLESS OTHERWISE INDICATED ON PLAN.
 - SEE DWG A211 FOR ROOF DETAILS. SEE DWG A510 AND A511 FOR EXTERIOR DETAILS. SEE DWG A530 FOR DOOR INFORMATION.

MARK ISSUE DATE DESCRIPTION
FOR PERMIT ONLY
NOT FOR CONSTRUCTION
 PERMIT 09/24/04 PERMIT SET - NOT FOR CONSTRUCTION
 Issue Log

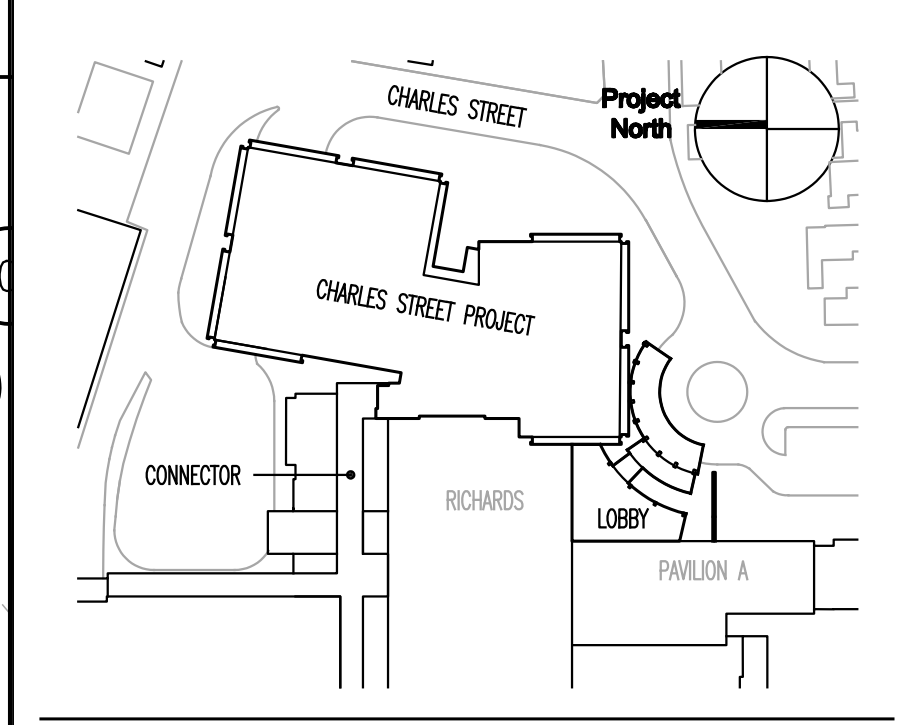

TRO
 ARCHITECTURE
 PLANNING
 ENGINEERING
 INTERIOR DESIGN
 The Ritchie Organization
 80 Bridge Street
 Newton, MA 02459-1156
 617-552-9100

Maine Medical Center
 Charles Street Project
 Portland, Maine MMC Project No. 21841

Drawing Title
GROUND FLOOR PLAN

Commission No. 4673 Date Issued
 Scale 1/8" = 1'-0" Sheet Number
 Drawn By JW
 Approved By JW
 Filename 4673A200.A.dwg
 Copyright © 2004 The Ritchie Organization

A20G.A